


201500094582

B: 19 P: 2765

FILED FOR RECORD IN  
HOLMES COUNTY, OH  
ANITA HALL, COUNTY RECORDER  
07/09/2015 2:13 PM  
SMALL PLAT : 40.00

PAGES: 1

DRV 252  
PG 6732

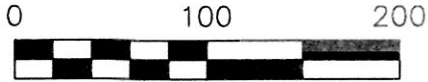

SCALE: 1"=100'

- 5/8" REBAR FOUND UNLESS OTHERWISE NOTED
- 5/8" REBAR SET WITH I.D. CAP I.D. CAP MARKED "BAKER 6938"

REFERENCES

DEED VOL. 253 PAGE 591  
O.R. VOL. 250 PAGE 2028  
O.R. VOL. 185 PAGE 2848  
PLAT VOL. 7 PAGE 150  
PLAT VOL. 18 PAGE 263  
BEARINGS FROM  
PLAT VOL. 18 PAGE 263



I CERTIFY THIS SURVEY TO BE CORRECT TO THE BEST OF MY KNOWLEDGE.

*Donald C. Baker*

DONALD C. BAKER P.S. 6938


DATE: MAY 29, 2015

FDB\JPD

FILE NAME: WORK4\S-277-15

WALNUT CREEK TOWNSHIP  
3RD. QTR., LOT 6  
T-9 N; R-5 W  
HOLMES COUNTY, OHIO

SURVEYED FOR: DAVID TROYER

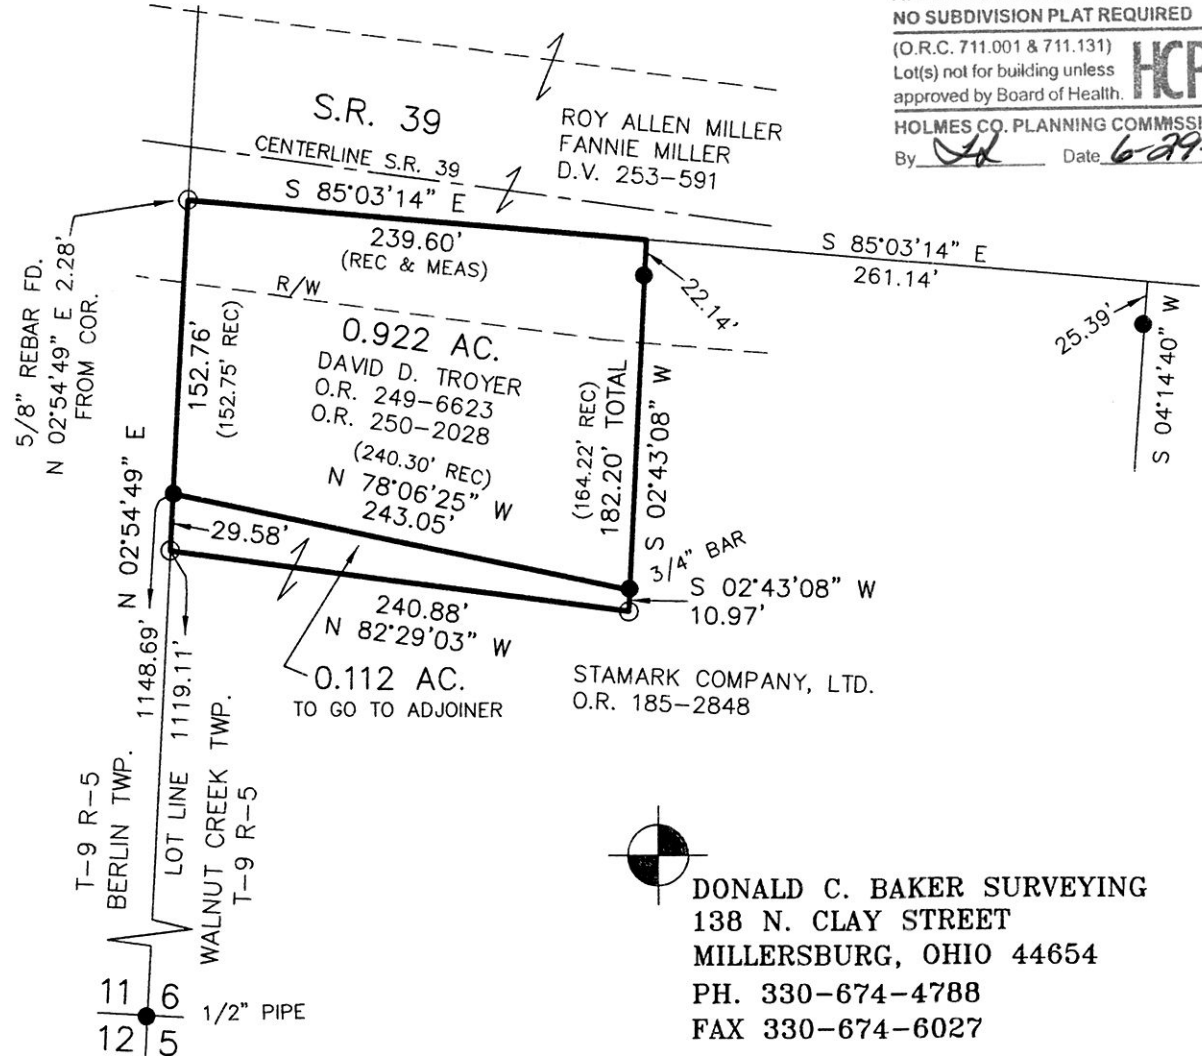

Additional approval for this and any adjacent properties **must** be requested and granted prior to any future transfers by deed. Recording of this document **does not** waive the requirements of local Health District Subdivision Regulations or other governing authorities which may be in effect at the time of any future deed transfer.



APPROVED FOR TRANSFER ONLY  
NO SUBDIVISION PLAT REQUIRED

(O.R.C. 711.001 & 711.131)  
Lot(s) not for building unless approved by Board of Health.



HOLMES CO. PLANNING COMMISSION

By *[Signature]* Date *6-29-15*



DONALD C. BAKER SURVEYING  
138 N. CLAY STREET  
MILLERSBURG, OHIO 44654  
PH. 330-674-4788  
FAX 330-674-6027

PLAT APPROVED

*6/26/2015*

