

APPROVED FOR TRANSFER ONLY  
NO SUBDIVISION PLAT REQUIRED

(O.R.C. 711.001 & 711.131)  
Lot(s) not for building unless  
approved by Board of Health.



HOLMES CO PLANNING COMMISSION  
By: *[Signature]* Date: *6-16-15*

201500094595

B: 19 P: 2766


FILED FOR RECORD IN  
HOLMES COUNTY, OH  
ANITA HALL, COUNTY RECORDER  
07/10/2015 11:47 AM  
SMALL PLAT - 40.00

PAGES: 1

*ORV 252 PG 6790*

WALNUT CREEK TOWNSHIP  
S.W. QTR. SECTION 14  
N.W. QTR. SECTION 17  
T-9 N; R-4 W  
HOLMES COUNTY, OHIO

SURVEYED FOR: MIKE HERSHBERGER

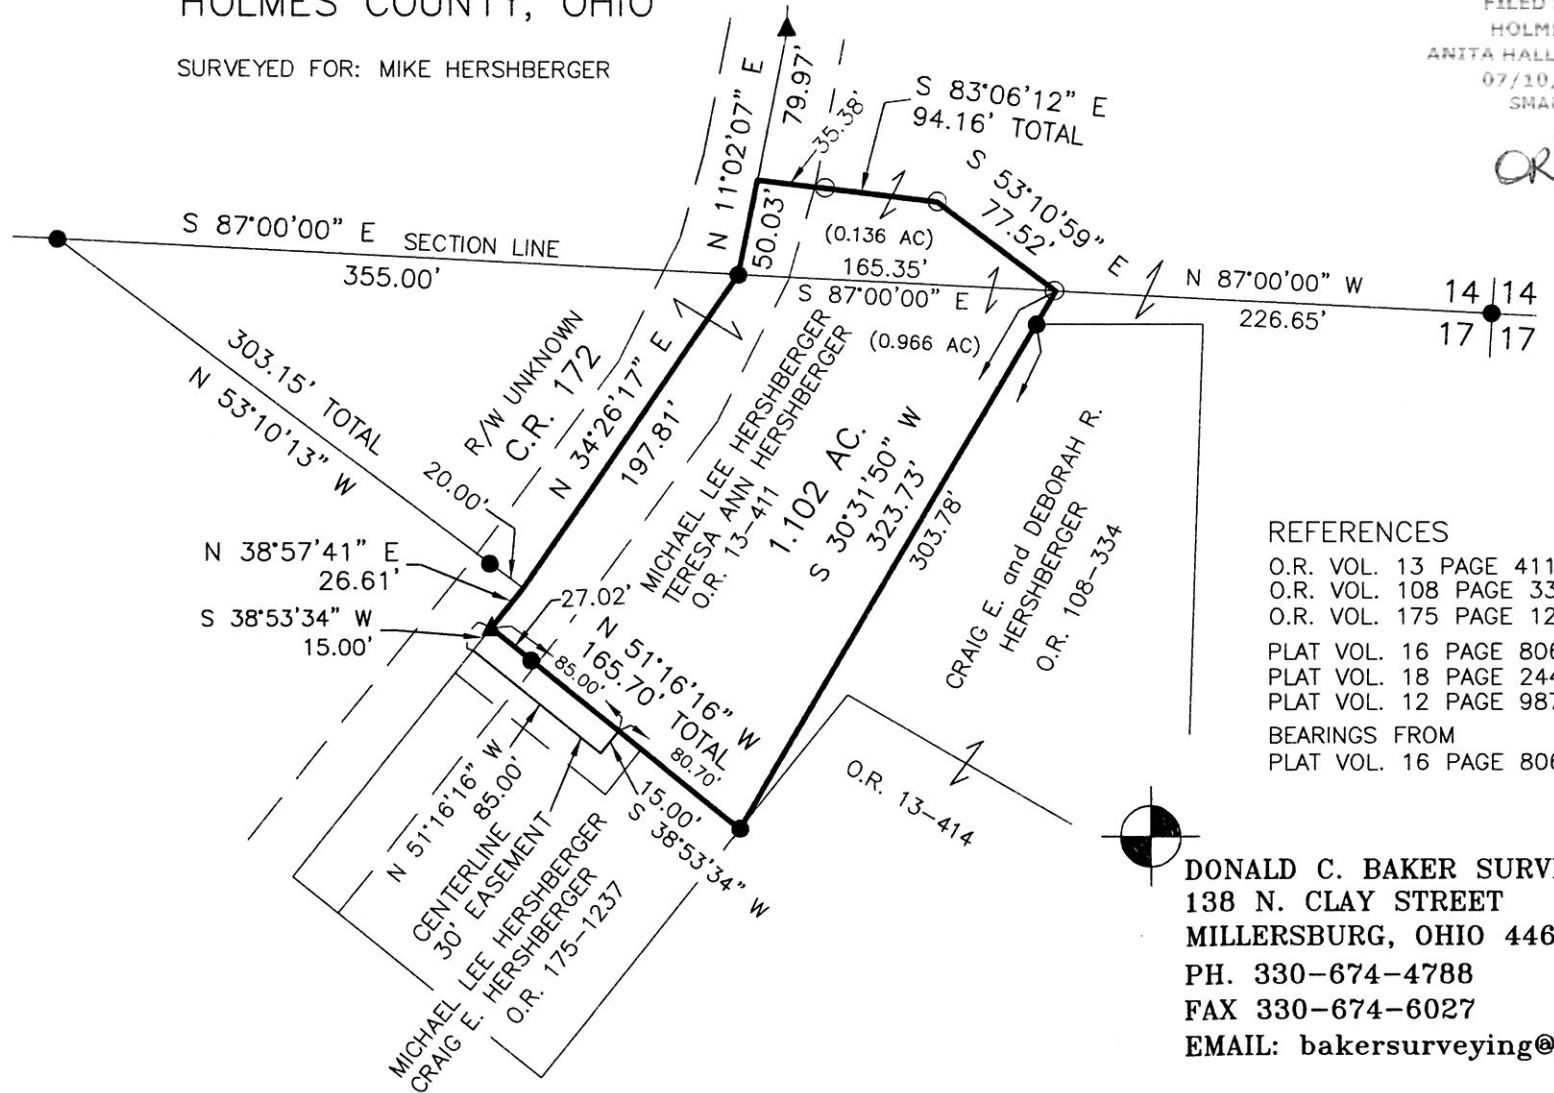


REFERENCES

- O.R. VOL. 13 PAGE 411
- O.R. VOL. 108 PAGE 334
- O.R. VOL. 175 PAGE 1237
- PLAT VOL. 16 PAGE 806
- PLAT VOL. 18 PAGE 244
- PLAT VOL. 12 PAGE 987
- BEARINGS FROM  
PLAT VOL. 16 PAGE 806

DONALD C. BAKER SURVEYING  
138 N. CLAY STREET  
MILLERSBURG, OHIO 44654  
PH. 330-674-4788  
FAX 330-674-6027  
EMAIL: [bakersurveying@gmail.com](mailto:bakersurveying@gmail.com)

PLAT APPROVED

*6/12/2015*

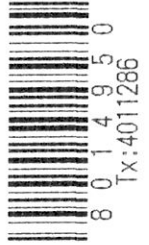

0 100 200



SCALE: 1"=100'

- ▲ R.R. SPIKE FOUND
- 5/8" REBAR FOUND  
UNLESS OTHERWISE NOTED
- 5/8" REBAR SET WITH I.D. CAP  
I.D. CAP MARKED "BAKER 6938"



I CERTIFY THIS SURVEY TO BE CORRECT  
TO THE BEST OF MY KNOWLEDGE.

*Donald C Baker*

DONALD C. BAKER P.S. 6938

DATE: MAY 18, 2015

KES\CJG

FILE NAME: WORK5\S-223-15