

SALT CREEK TOWNSHIP  
 3RD. QTR., LOTS 23 & 24  
 T-10 N; R-5 W  
 HOLMES COUNTY, OHIO

SURVEYED FOR: JACOB MILLER

REFERENCES



DEED VOL. 208 PAGE 562  
 DEED VOL. 231 PAGE 402  
 O.R. VOL. 228 PAGE 2485  
 O.R. VOL. 197 PAGE 3332  
 PLAT VOL. 8 PAGE 561  
 PLAT VOL. 19 PAGE 1062  
 PLAT VOL. 19 PAGE 2680  
 PLAT VOL. 19 PAGE 1482  
 BEARINGS FROM PLAT  
 VOL. 19 PAGE 1062

201500094903

B: 19 P: 2775

FILED FOR RECORD IN  
 HOLMES COUNTY, OH  
 ANITA HALL, COUNTY RECORDER  
 07/24/2015 11:27 AM  
 SMALL PLAT . 40.00  
 PAGES: 1

ORN 253 P774

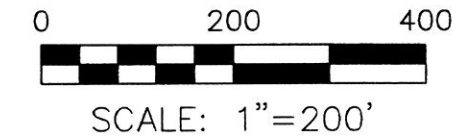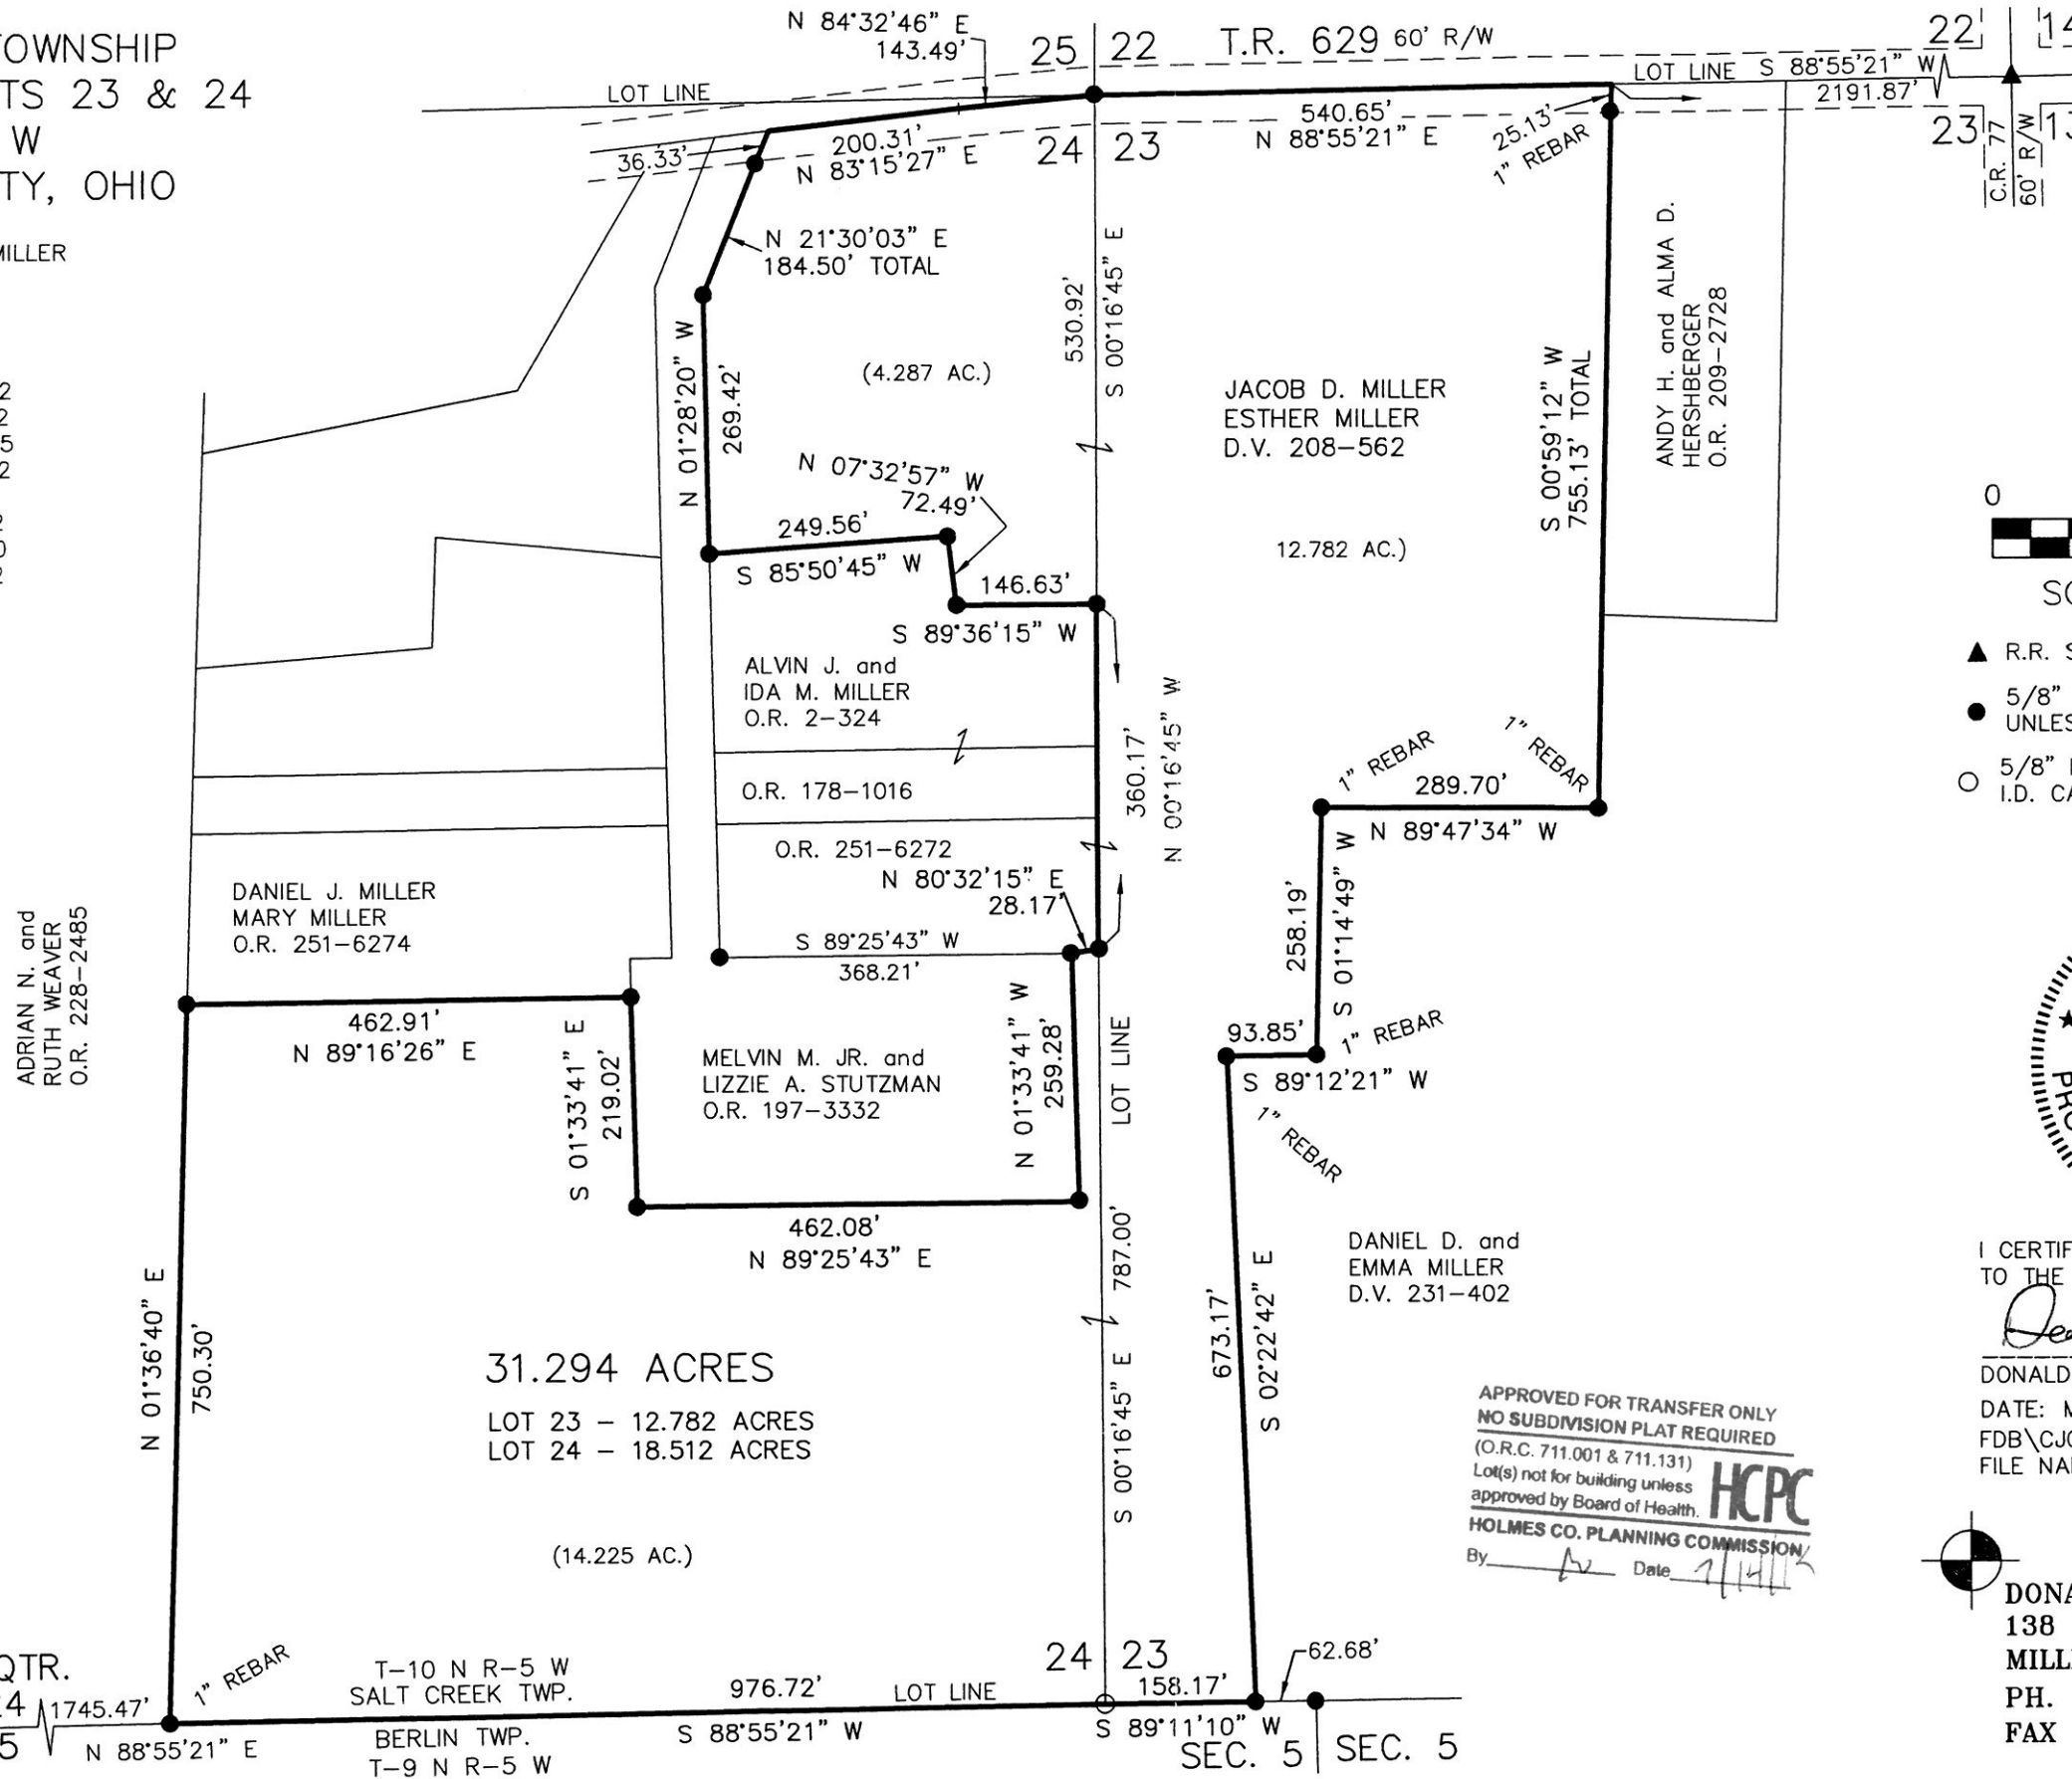

- ▲ R.R. SPIKE FOUND
- 5/8" REBAR FOUND UNLESS OTHERWISE NOTED
- 5/8" REBAR SET WITH I.D. CAP I.D. CAP MARKED "BAKER 6938"




I CERTIFY THIS SURVEY TO BE CORRECT TO THE BEST OF MY KNOWLEDGE.

*Donald C. Baker*

DONALD C. BAKER P.S. 6938

DATE: MAY 22, 2015  
 FDB\CJG  
 FILE NAME: WORK4\S-155-15\DB-MD

APPROVED FOR TRANSFER ONLY  
 NO SUBDIVISION PLAT REQUIRED  
 (O.R.C. 711.001 & 711.131)  
 Lot(s) not for building unless approved by Board of Health.  
 HOLMES CO. PLANNING COMMISSION  
 By: *[Signature]* Date: 7/14/15

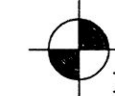

DONALD C. BAKER SURVEYING  
 138 N. CLAY STREET  
 MILLERSBURG, OHIO 44654  
 PH. 330-674-4788  
 FAX 330-674-6027

PLAT APPROVED

7/9/2015