



SCALE: 1"=200'

- 5/8" REBAR FOUND UNLESS OTHERWISE NOTED
- 5/8" REBAR SET WITH I.D. CAP I.D. CAP MARKED "BAKER 6938"

KNOX TOWNSHIP  
1ST. QTR., LOT 5  
T-9 N; R-9 W  
HOLMES COUNTY, OHIO

SURVEYED FOR: JOHN JONES

APPROVED FOR TRANSFER ONLY  
NO SUBDIVISION PLAT REQUIRED

(O.R.C. 711.001 & 711.131)  
Lot(s) not for building unless  
approved by Board of Health.



HOLMES CO. PLANNING COMMISSION

By *[Signature]* Date 7-28-15

Additional approval for this and any adjacent properties must be requested and granted prior to any future transfers by deed. Recording of this document does not waive the requirements of local Health District Subdivision Regulations or other governing authorities which may be in effect at the time of any future deed transfer.



201500095040  
B: 19 P: 2781  
FILED FOR RECORD IN  
HOLMES COUNTY, OH  
ANITA HALL, COUNTY RECORDER  
08/03/2015 10:27 AM  
SMALL PLAT - 40.00  
PAGES: 1



ORV 253 71540

REFERENCES

- O.R. VOL. 35 PAGE 314
- O.R. VOL. 243 PAGE 2636
- O.R. VOL. 248 PAGE 6629
- PLAT VOL. 6 PAGE 168
- PLAT VOL. 6 PAGE 134
- PLAT VOL. 15 PAGE 29
- BEARINGS FROM  
PLAT VOL. 6 PAGE 168



DONALD C. BAKER SURVEYING  
138 N. CLAY STREET  
MILLERSBURG, OHIO 44654  
PH. 330-674-4788  
FAX 330-674-6027

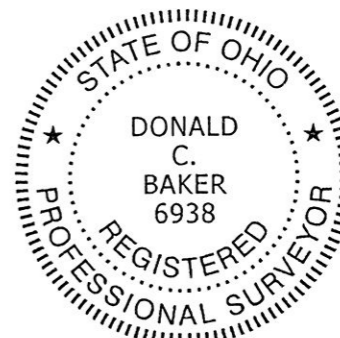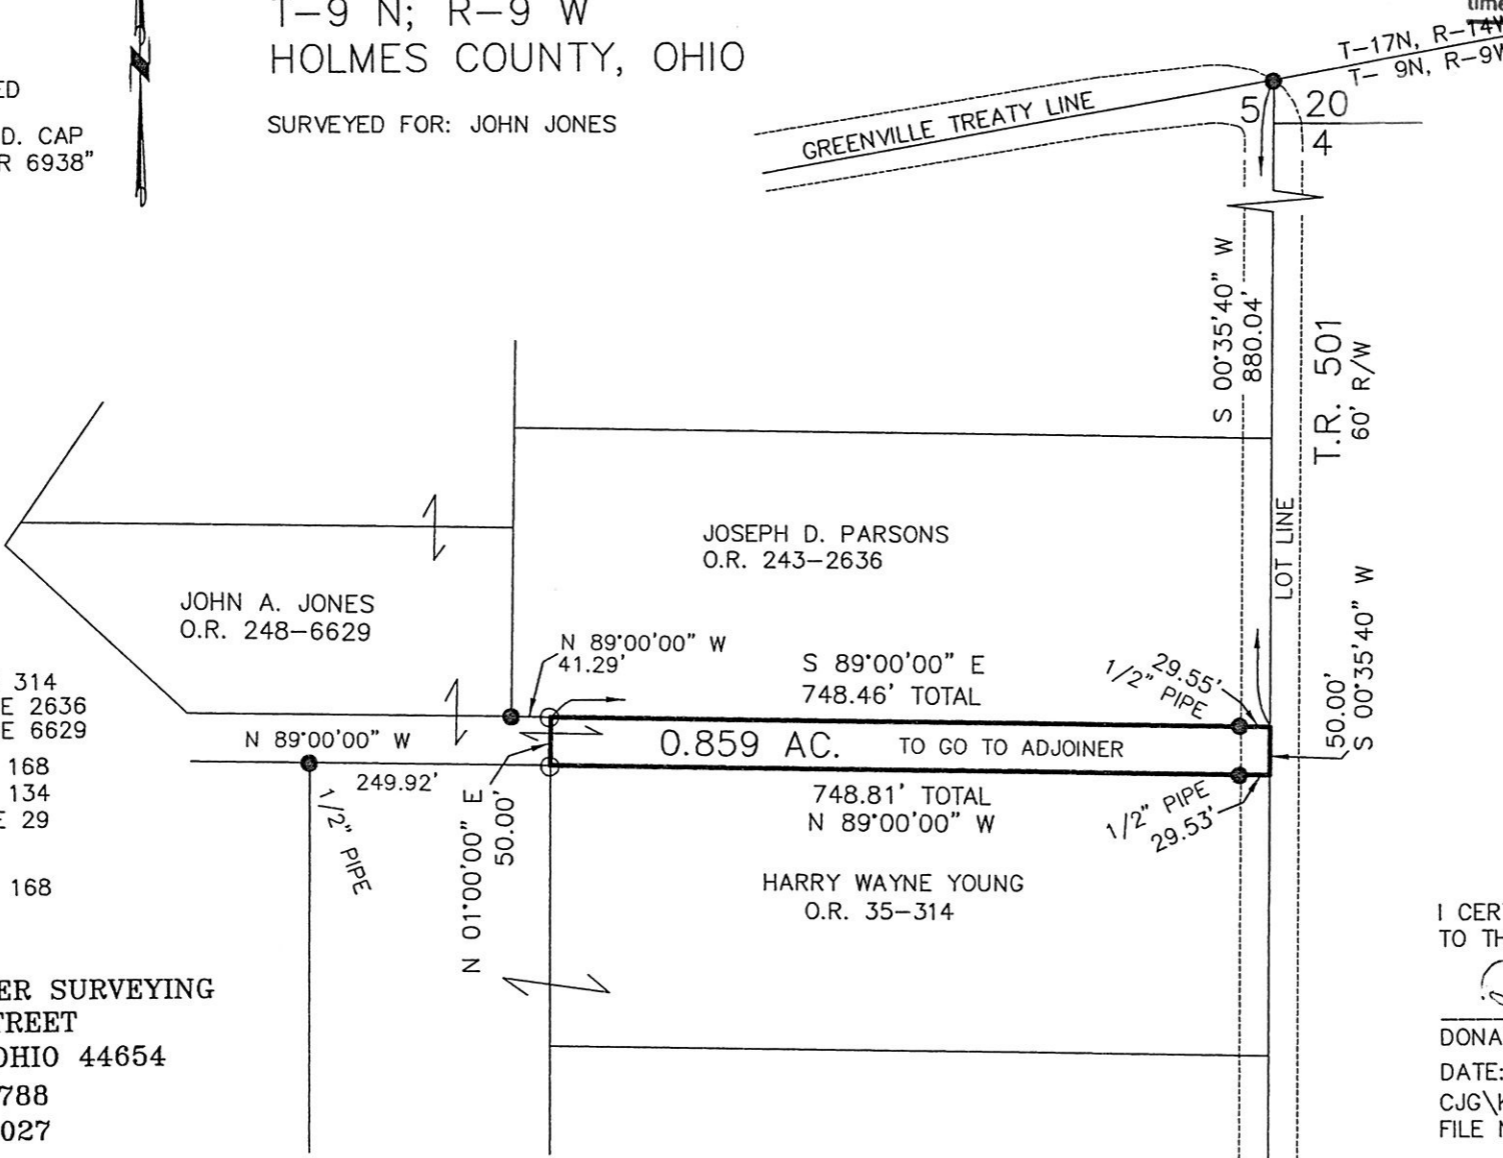

I CERTIFY THIS SURVEY TO BE CORRECT TO THE BEST OF MY KNOWLEDGE.

*[Signature]*

DONALD C. BAKER P.S. 6938  
DATE: JULY 16, 2015  
CJG\KES  
FILE NAME: WORK4\S-371A-15



PLAT APPROVED

7/24/2015