


ORV 253 P2448

WALNUT CREEK TOWNSHIP  
 S.W. QTR. SECTION 15  
 T-9 N; R-4 W  
 HOLMES COUNTY, OHIO

SURVEYED FOR: BUTTER VALLEY GROUP

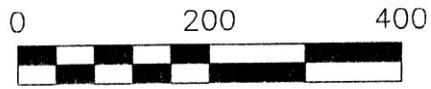


SCALE: 1"=200'

- STONE FOUND
- ▲ R.R. SPIKE FOUND
- 5/8" REBAR FOUND UNLESS OTHERWISE NOTED
- 5/8" REBAR SET WITH I.D. CAP I.D. CAP MARKED "BAKER 6938"

REFERENCES

- O.R. VOL. 195 PAGE 1223
- O.R. VOL. 239 PAGE 10
- O.R. VOL. 249 PAGE 5869
- PLAT VOL. 5 PAGE 2
- PLAT VOL. 19 PAGE 956
- PLAT VOL. 19 PAGE 2540
- BEARINGS FROM PLAT VOL. 19 PAGE 2540

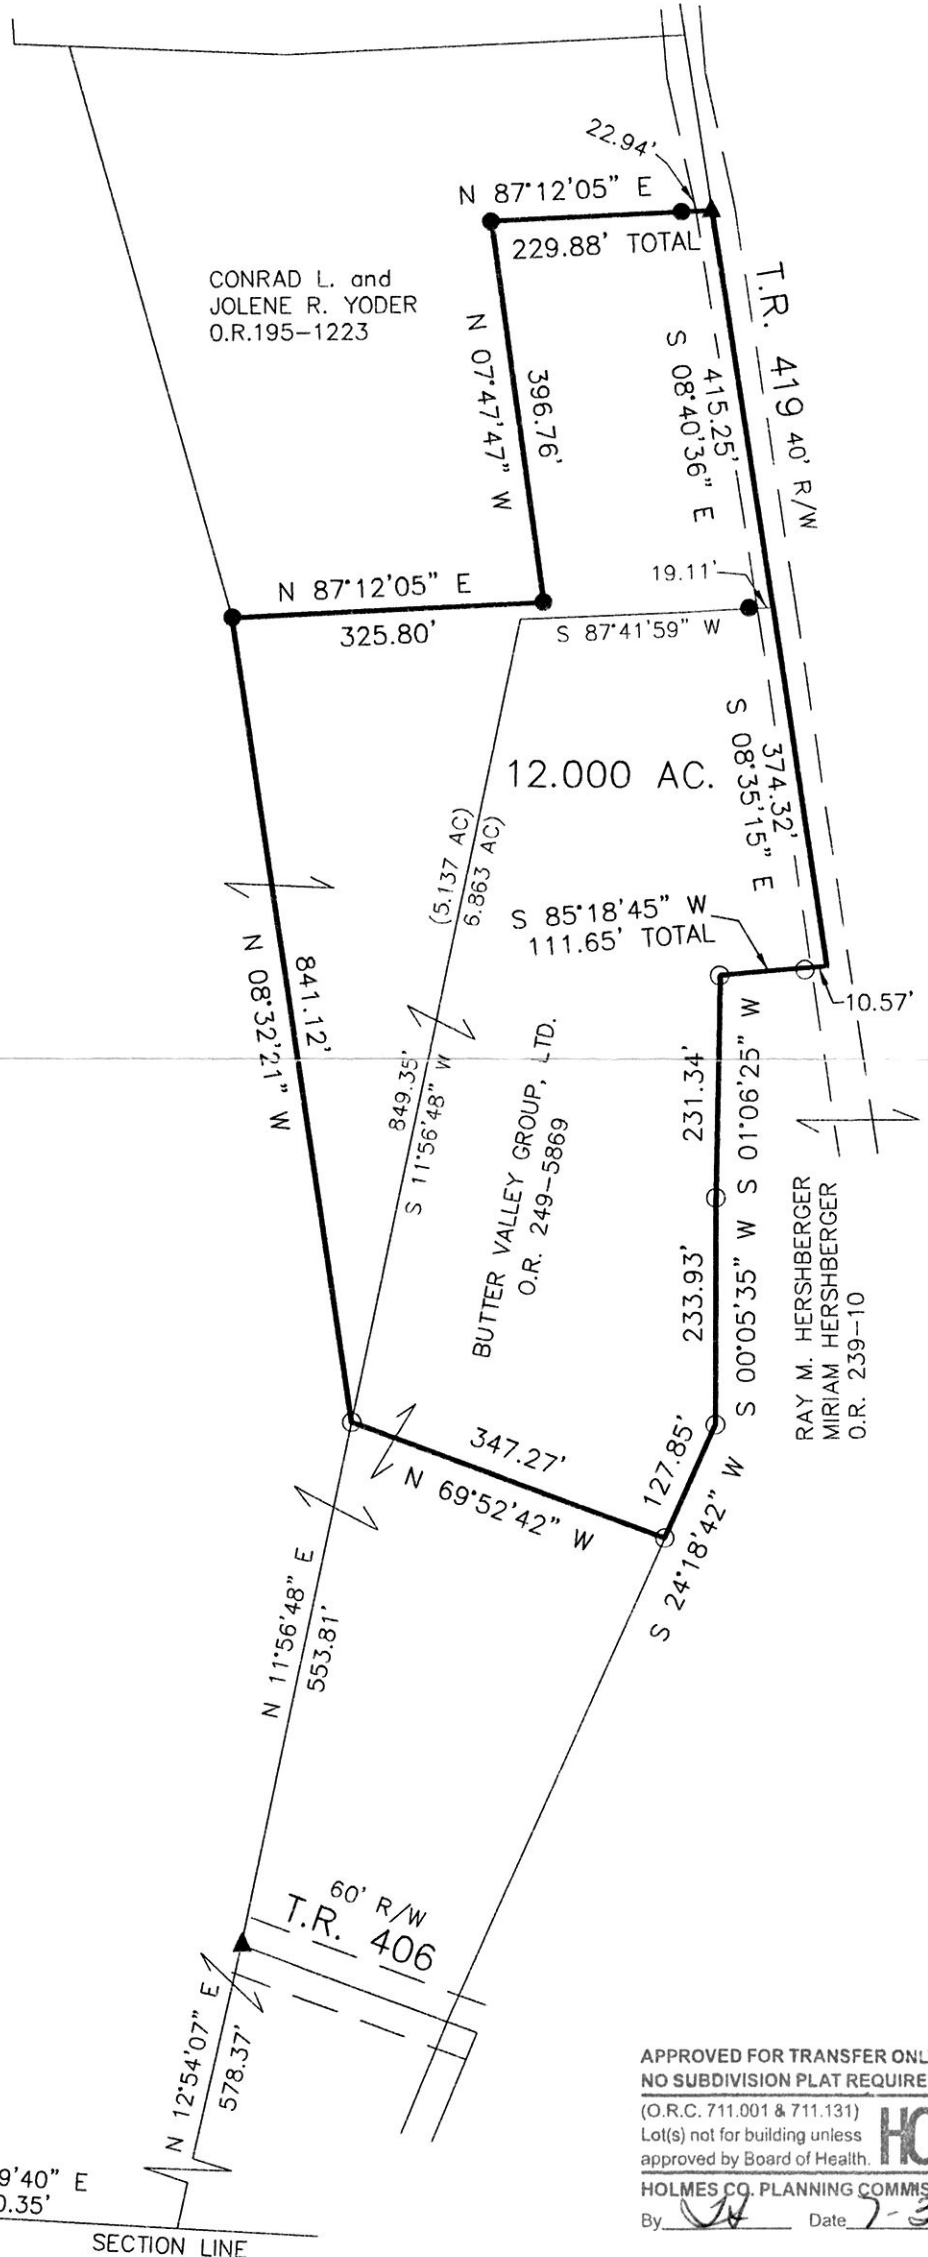

I CERTIFY THIS SURVEY TO BE CORRECT TO THE BEST OF MY KNOWLEDGE.

*Donald C. Baker*  
 DONALD C. BAKER P.S. 6938  
 DATE: JUNE 24, 2015  
 FDB\CJG  
 FILE NAME: WORK5\S-291-15

APPROVED FOR TRANSFER ONLY  
 NO SUBDIVISION PLAT REQUIRED  
 (O.R.C. 711.001 & 711.131)  
 Lot(s) not for building unless approved by Board of Health.  
 HOLMES CO. PLANNING COMMISSION  
 By: *[Signature]* Date: 7-30-15



DONALD C. BAKER SURVEYING  
 138 N. CLAY STREET  
 MILLERSBURG, OHIO 44654  
 PH. 330-674-4788  
 FAX 330-674-6027  
 EMAIL: bakersurveying@gmail.com

PLAT APPROVED

*7/29/2015*