

8 0 1 5 8 4 2
TX: 4011845

PAINT TOWNSHIP
3RD. QTR., LOT 37
T-10 N; R-4 W
HOLMES COUNTY, OHIO

Additional approval for this and any adjacent properties must be requested and granted prior to any future transfers by deed. Recording of this document does not waive the requirements of local Health District Subdivision Regulations or other governing authorities which may be in effect at the time of any future deed transfer.



SURVEYED FOR: LAVERN TROYER




SCALE: 1"=60'

- STONE FOUND
- 5/8" REBAR FOUND UNLESS OTHERWISE NOTED
- 5/8" REBAR SET WITH I.D. CAP I.D. CAP MARKED "BAKER 6938"

201500095373
B: 19 P: 2796
FILED FOR RECORD IN
HOLMES COUNTY, OH
ANITA HALL, COUNTY RECORDER
08/24/2015 12:44 PM
SMALL PLAT . 40.00
PAGES: 1

ORV 253 3357

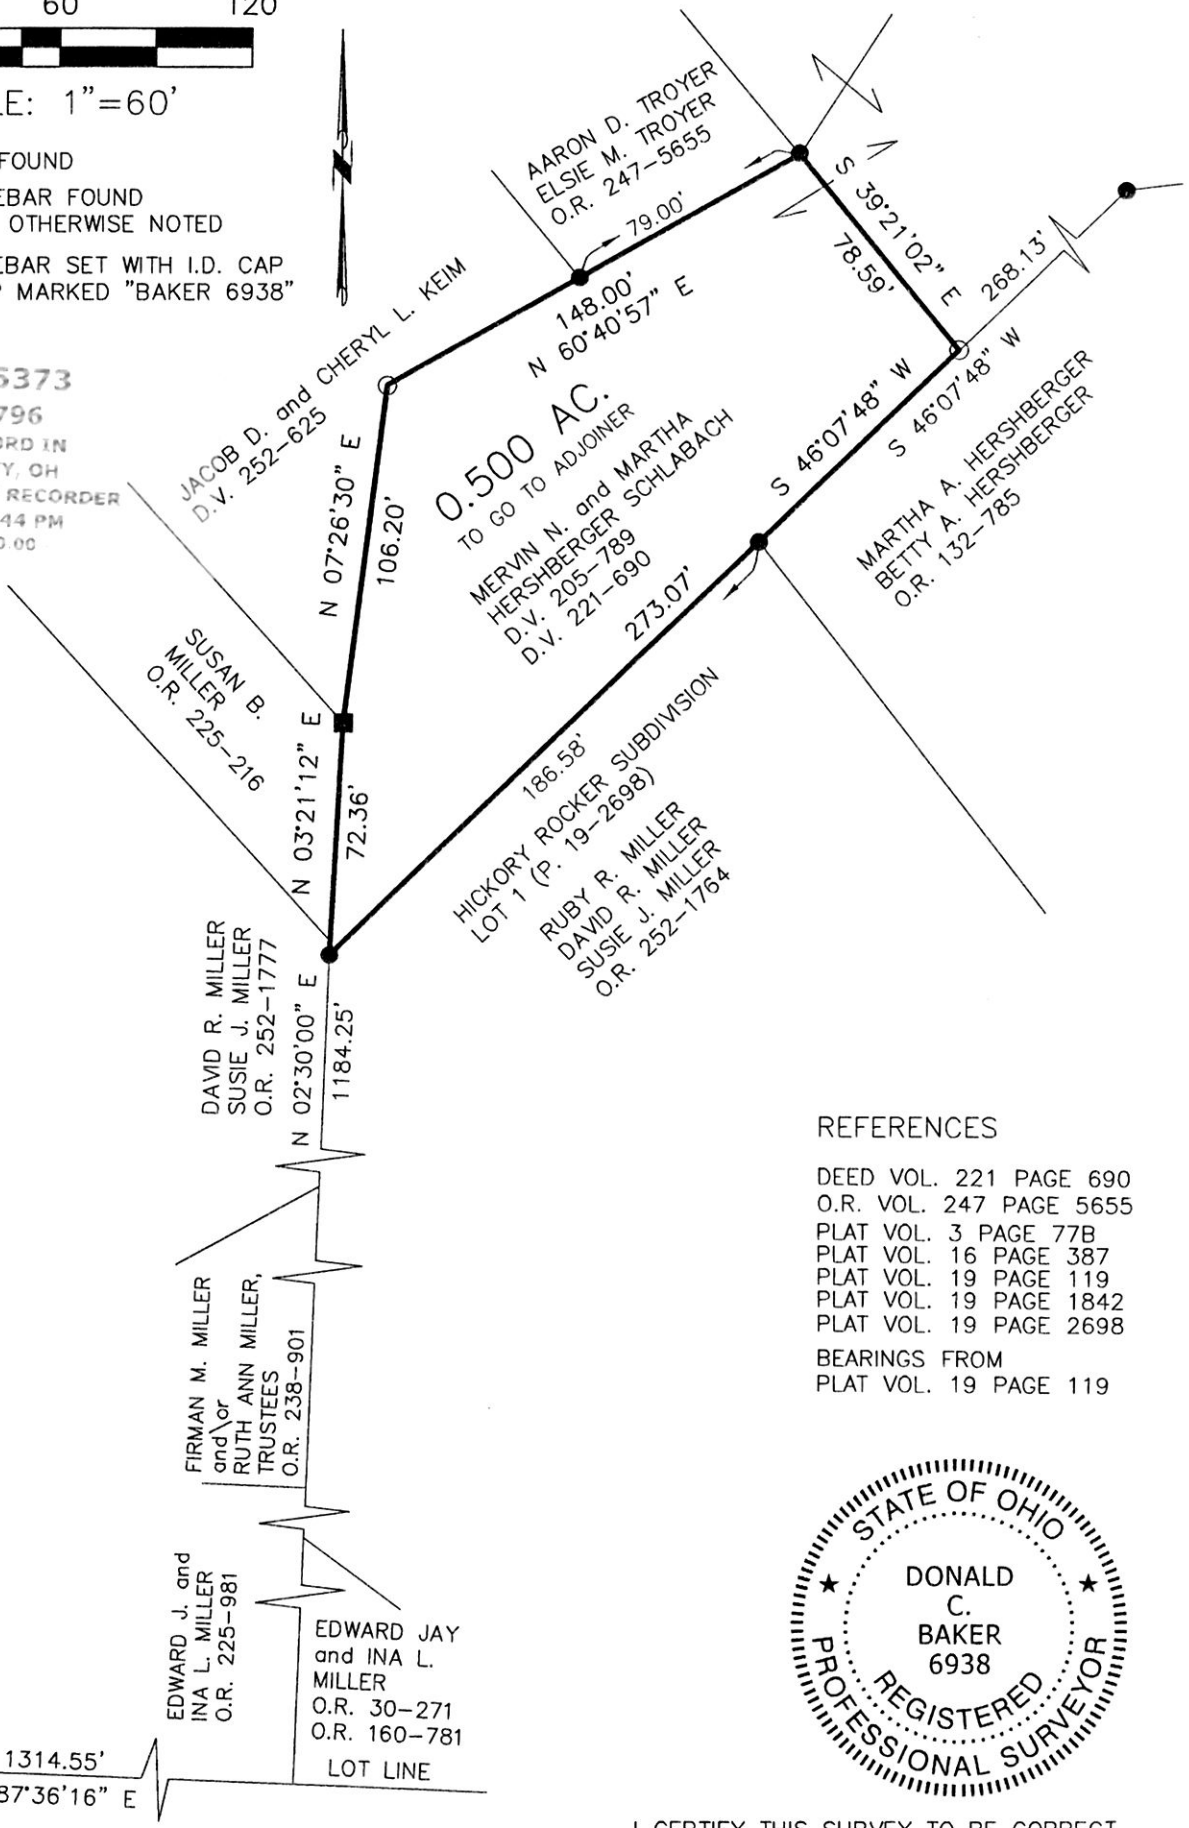

APPROVED FOR TRANSFER ONLY
NO SUBDIVISION PLAT REQUIRED
(O.R.C. 711.001 & 711.131)
Lot(s) not for building unless approved by Board of Health.



HOLMES CO. PLANNING COMMISSION
By: *[Signature]* Date: 8-10-15

REFERENCES

- DEED VOL. 221 PAGE 690
- O.R. VOL. 247 PAGE 5655
- PLAT VOL. 3 PAGE 77B
- PLAT VOL. 16 PAGE 387
- PLAT VOL. 19 PAGE 119
- PLAT VOL. 19 PAGE 1842
- PLAT VOL. 19 PAGE 2698
- BEARINGS FROM PLAT VOL. 19 PAGE 119



I CERTIFY THIS SURVEY TO BE CORRECT TO THE BEST OF MY KNOWLEDGE.

[Signature]

DONALD C. BAKER P.S. 6938
DATE: JUNE 29, 2015
KES\JNG
FILE NAME: WORK4\S-302-15



DONALD C. BAKER SURVEYING
138 N. CLAY STREET
MILLERSBURG, OHIO 44654
PH. 330-674-4788
FAX 330-674-6027

PLAT APPROVED

8/10/2015