


PART OF LOT 1  
 KUENZLI SUBDIVISION  
 PLAT BOOK 1 PAGE 98

PAINT TOWNSHIP  
 3RD. QTR., LOTS 26 & 39  
 T-10 N; R-4 W  
 HOLMES COUNTY, OHIO

SURVEYED FOR: WAYNE WENGERD

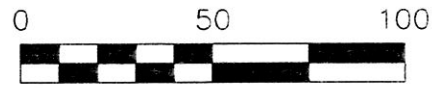


SCALE: 1"=50'

- STONE FOUND
- 5/8" REBAR FOUND  
UNLESS OTHERWISE NOTED
- 5/8" REBAR SET WITH I.D. CAP  
I.D. CAP MARKED "BAKER 6938"



I CERTIFY THIS SURVEY TO BE CORRECT  
 TO THE BEST OF MY KNOWLEDGE.

*A-L-G*  
 AARON L. GERBER P.S. 8379  
 DATE: AUG. 12, 2015  
 ALG\KES  
 FILE NAME: WORK5\S-401-15

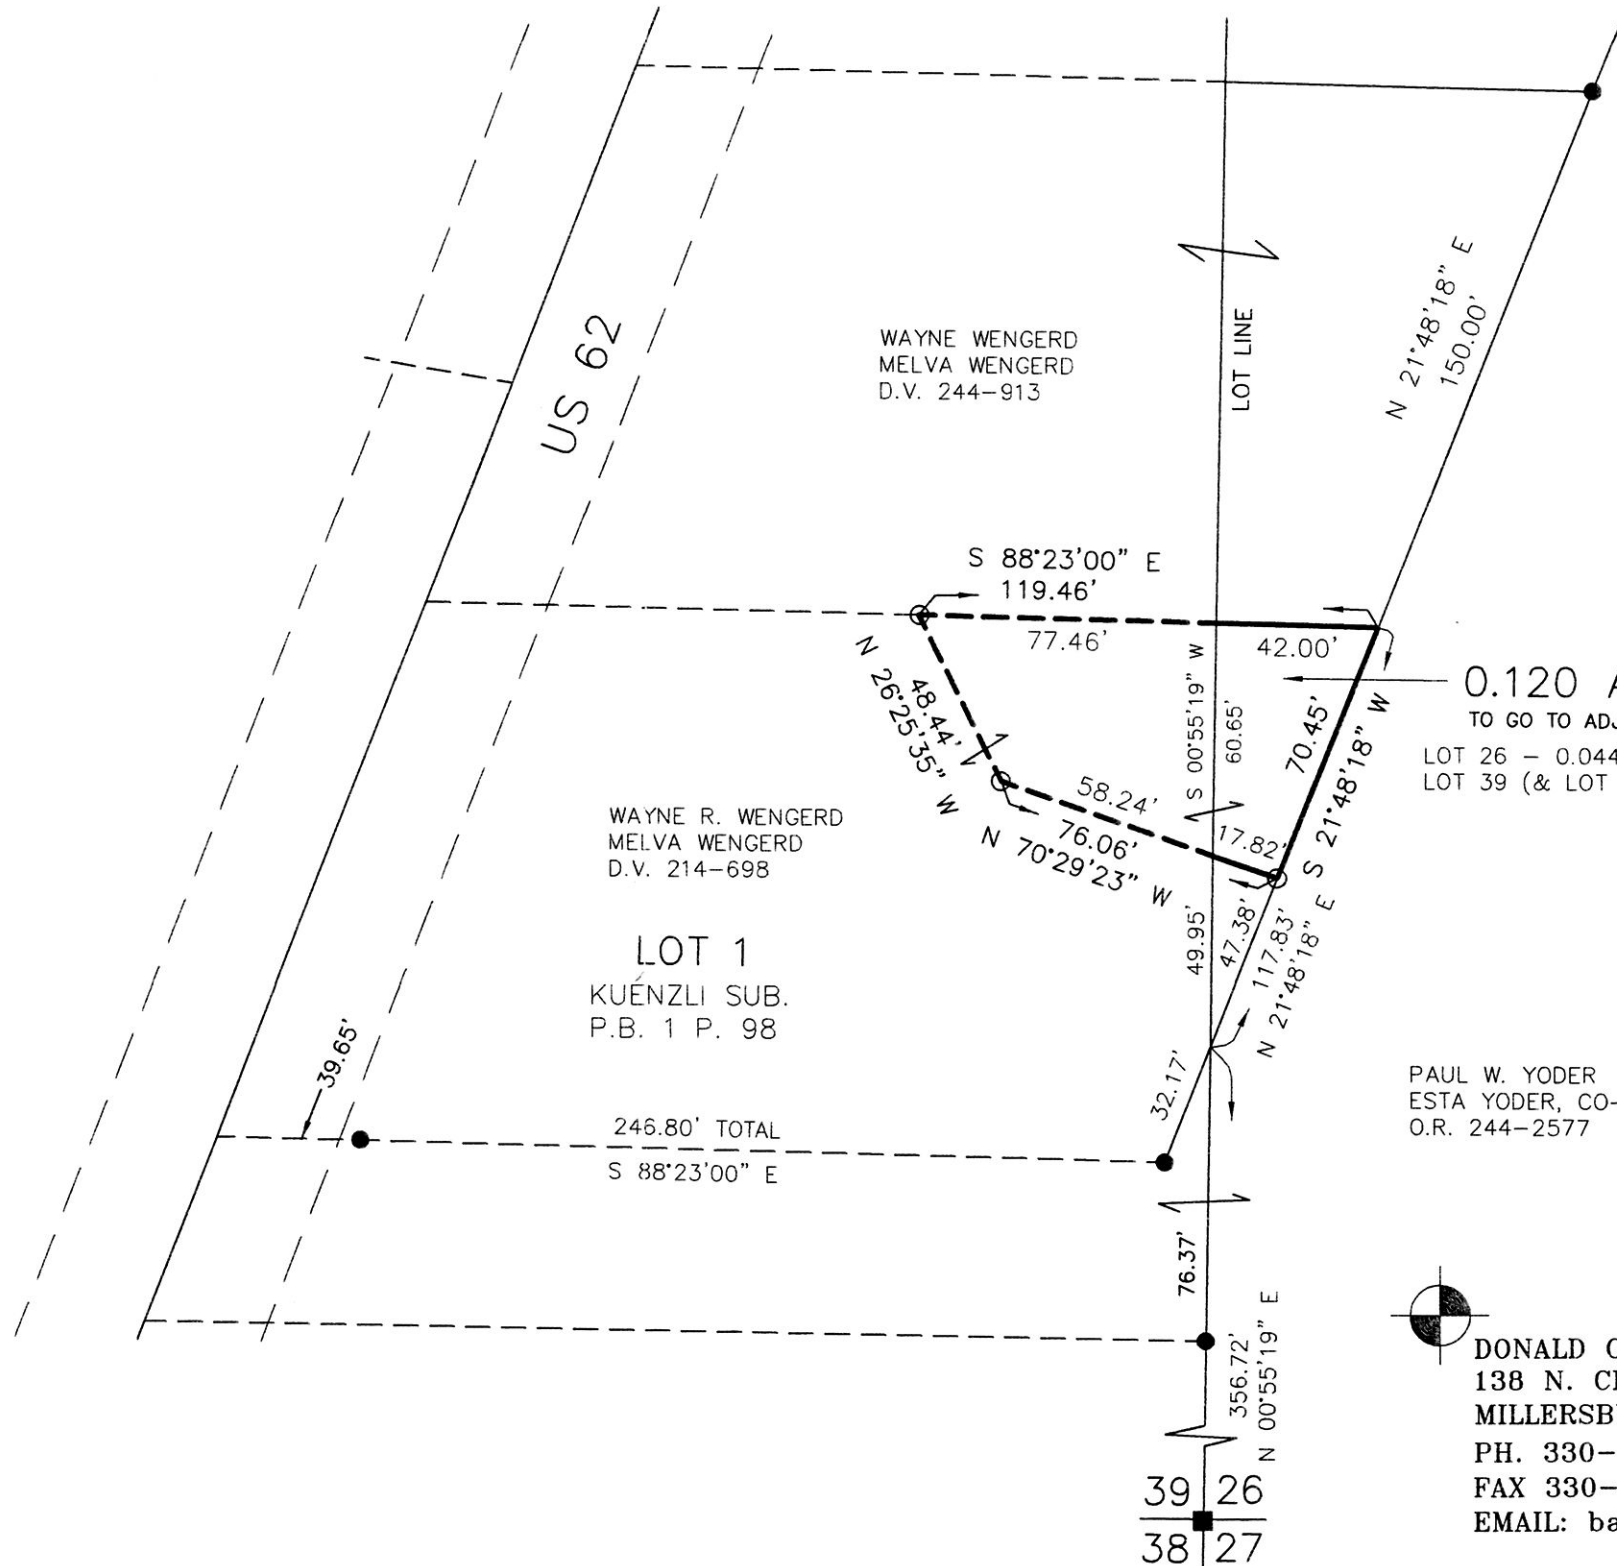

0.120 AC.  
 TO GO TO ADJOINER  
 LOT 26 - 0.044 AC.  
 LOT 39 (& LOT 1, KUENZLI SUB. - 0.076 AC.)

REFERENCES

- DEED VOL. 214 PAGE 698
- DEED VOL. 244 PAGE 913
- O.R. VOL. 244 PAGE 2577
- PLAT VOL. 7 PAGE 486
- PLAT VOL. 12 PAGE 309
- PLAT VOL. 4 PAGE 178
- PLAT VOL. 18 PAGE 382
- PLAT BOOK 1 PAGE 98
- BEARINGS FROM  
 PLAT VOL. 18 PAGE 382

APPROVED FOR TRANSFER ONLY  
 NO SUBDIVISION PLAT REQUIRED  
 (O.R.C. 711.001 & 711.131)  
 Lot(s) not for building unless  
 approved by Board of Health.  
**HCP**  
 HOLMES CO. PLANNING COMMISSION  
 By *hw* Date *9/12/15*

PAUL W. YODER  
 ESTA YODER, CO-TRUSTEES  
 O.R. 244-2577



DONALD C. BAKER SURVEYING  
 138 N. CLAY STREET  
 MILLERSBURG, OHIO 44654  
 PH. 330-674-4788  
 FAX 330-674-6027  
 EMAIL: bakersurveying@gmail.com

PLAT APPROVED

*9/9/15*

201500095860  
 B: 19 P: 2820  
 FILED FOR RECORD IN  
 HOLMES COUNTY, OH  
 ANITA HALL, COUNTY RECORDER  
 09/18/2015 11:29 AM  
 SMALL PLAT . 40.00  
 PAGES: 1  
 ORV 253 PGS 5681 +  
 5683

