

P.19-2841

201500096320
B: 19 P: 2841
FILED FOR RECORD IN
HOLMES COUNTY, OH
ANITA HALL, COUNTY RECORDER
10/16/2015 3:49 PM
SMALL PLAT . 40.00
PAGES: 1

ORV 254 Pg 562

0 200 400



SCALE: 1"=200'

- 5/8" REBAR FOUND UNLESS OTHERWISE NOTED
- 5/8" REBAR SET WITH I.D. CAP I.D. CAP MARKED "BAKER 6938"

HARDY TOWNSHIP
2ND. QTR., LOT 7
T-9 N; R-7 W
HOLMES COUNTY, OHIO


SURVEYED FOR: IVAN S. MILLER

REFERENCES

O.R. VOL. 193 PAGE 573
O.R. VOL. 233 PAGE 502
O.R. VOL. 233 PAGE 504

PLAT VOL. 2 PAGE 371
PLAT VOL. 16 PAGE 391
PLAT VOL. 19 PAGE 2036

BEARINGS FROM
PLAT VOL. 2 PAGE 371

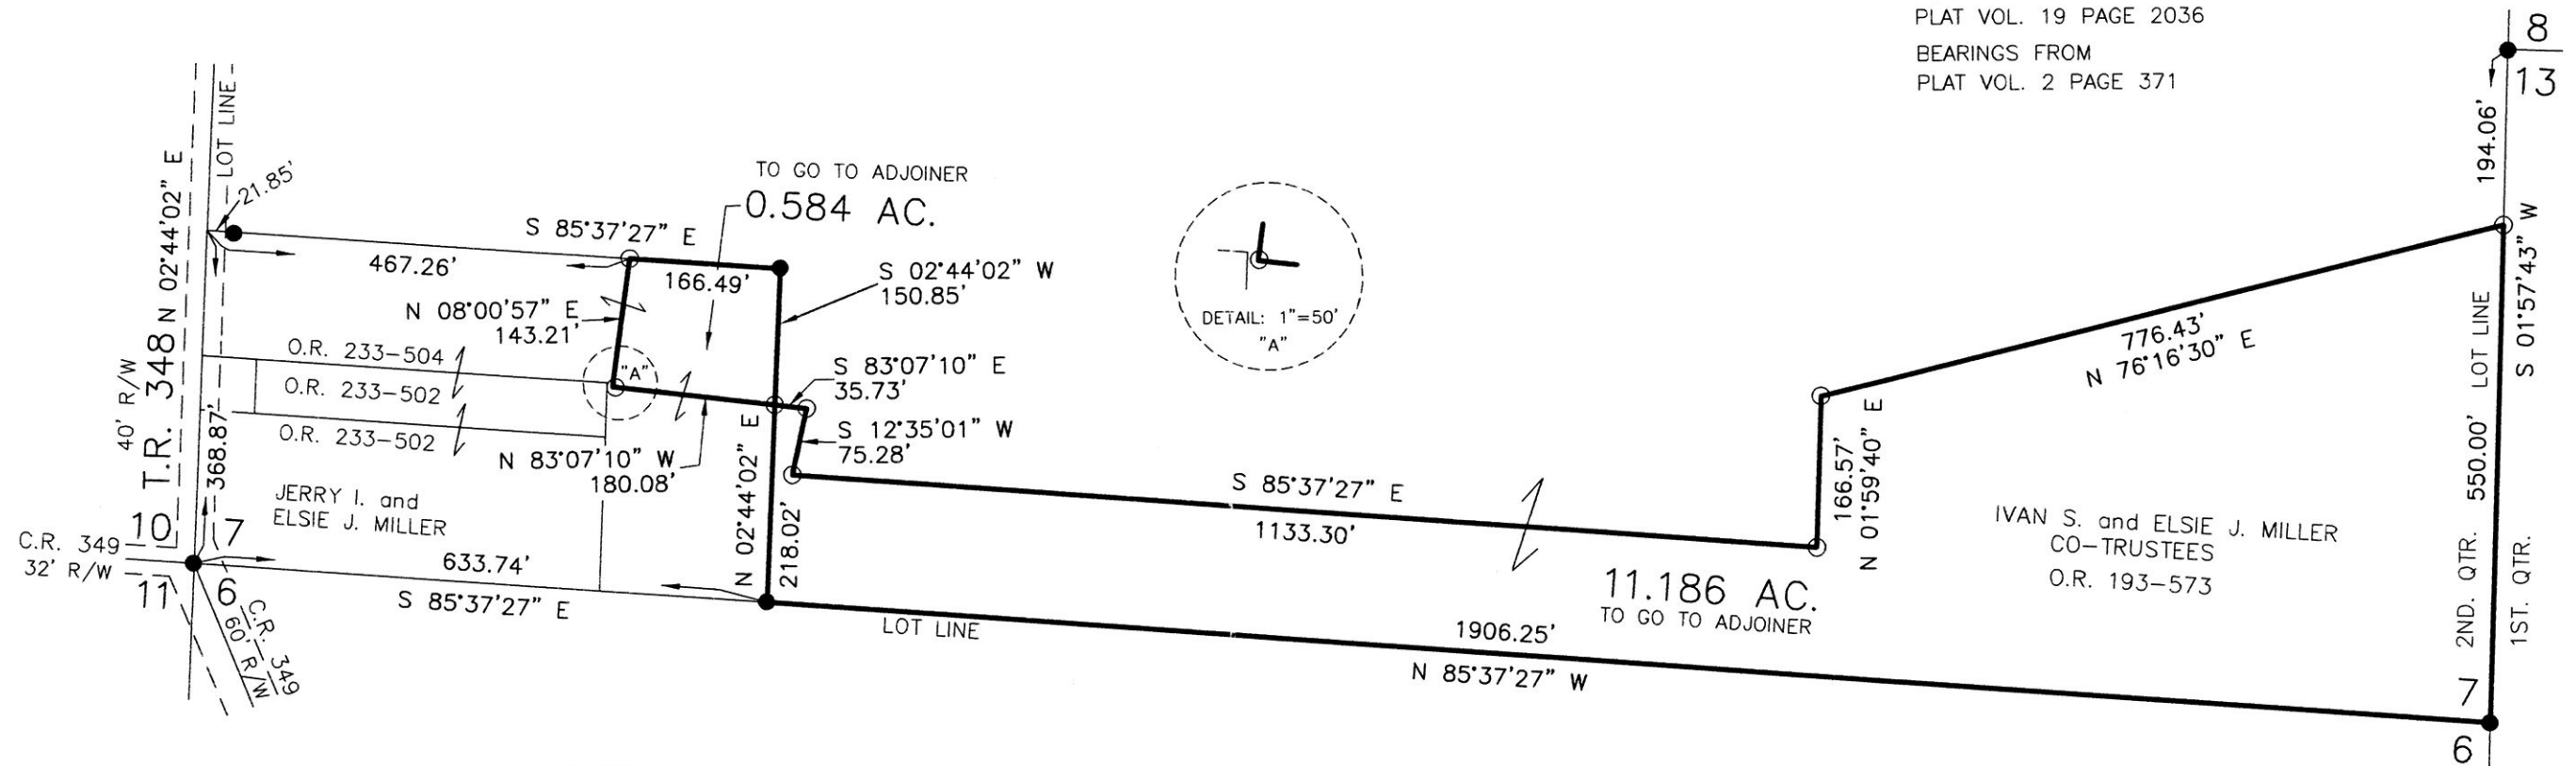

I CERTIFY THIS SURVEY TO BE CORRECT TO THE BEST OF MY KNOWLEDGE.

Donald C. Baker

DONALD C. BAKER P.S. 6938

DATE: AUG. 31, 2015

FDB\JPD

FILE NAME: WORK4\S-425A-15



APPROVED FOR TRANSFER ONLY
NO SUBDIVISION PLAT REQUIRED

(O.R.C. 711.001 & 711.131)

Not for building unless approved by Board of Health.

HOLMES CO. PLANNING COMMISSION

By: *A* Date: *10/2/15*



DONALD C. BAKER SURVEYING
138 N. CLAY STREET
MILLERSBURG, OHIO 44654
PH. 330-674-4788
FAX 330-674-6027

PLAT APPROVED

10/9/2015