


201500096387

B: 19 P: 2844

FILED FOR RECORD IN
HOLMES COUNTY, OH
ANITA HALL, COUNTY RECORDER
10/21/2015 3:14 PM
SMALL PLAT . 40.00
PAGE 1

ORV 254 Pg 868

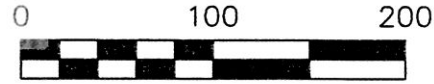

SCALE: 1"=100'

- ▲ R.R. SPIKE FOUND
- 5/8" REBAR FOUND
- UNLESS OTHERWISE NOTED
- 5/8" REBAR SET WITH I.D. CAP
- I.D. CAP MARKED "BAKER 6938"

CLARK TOWNSHIP
N.E. QTR. SECTION 5
T-8 N; R-5 W
HOLMES COUNTY, OHIO

SURVEYED FOR: IVAN YODER

Additional approval for this and any adjacent properties must be requested and granted prior to any future transfers by deed. Recording of this document does not waive the requirements of local Health District Subdivision Regulations or other governing authorities which may be in effect at the time of any future deed transfer.




APPROVED FOR TRANSFER ONLY
NO SUBDIVISION PLAT REQUIRED

(O.R.C. 711.001 & 711.131)
Lot(s) not for building unless
approved by Board of Health.



HOLMES CO. PLANNING COMMISSION

By [Signature] Date 9-4-15

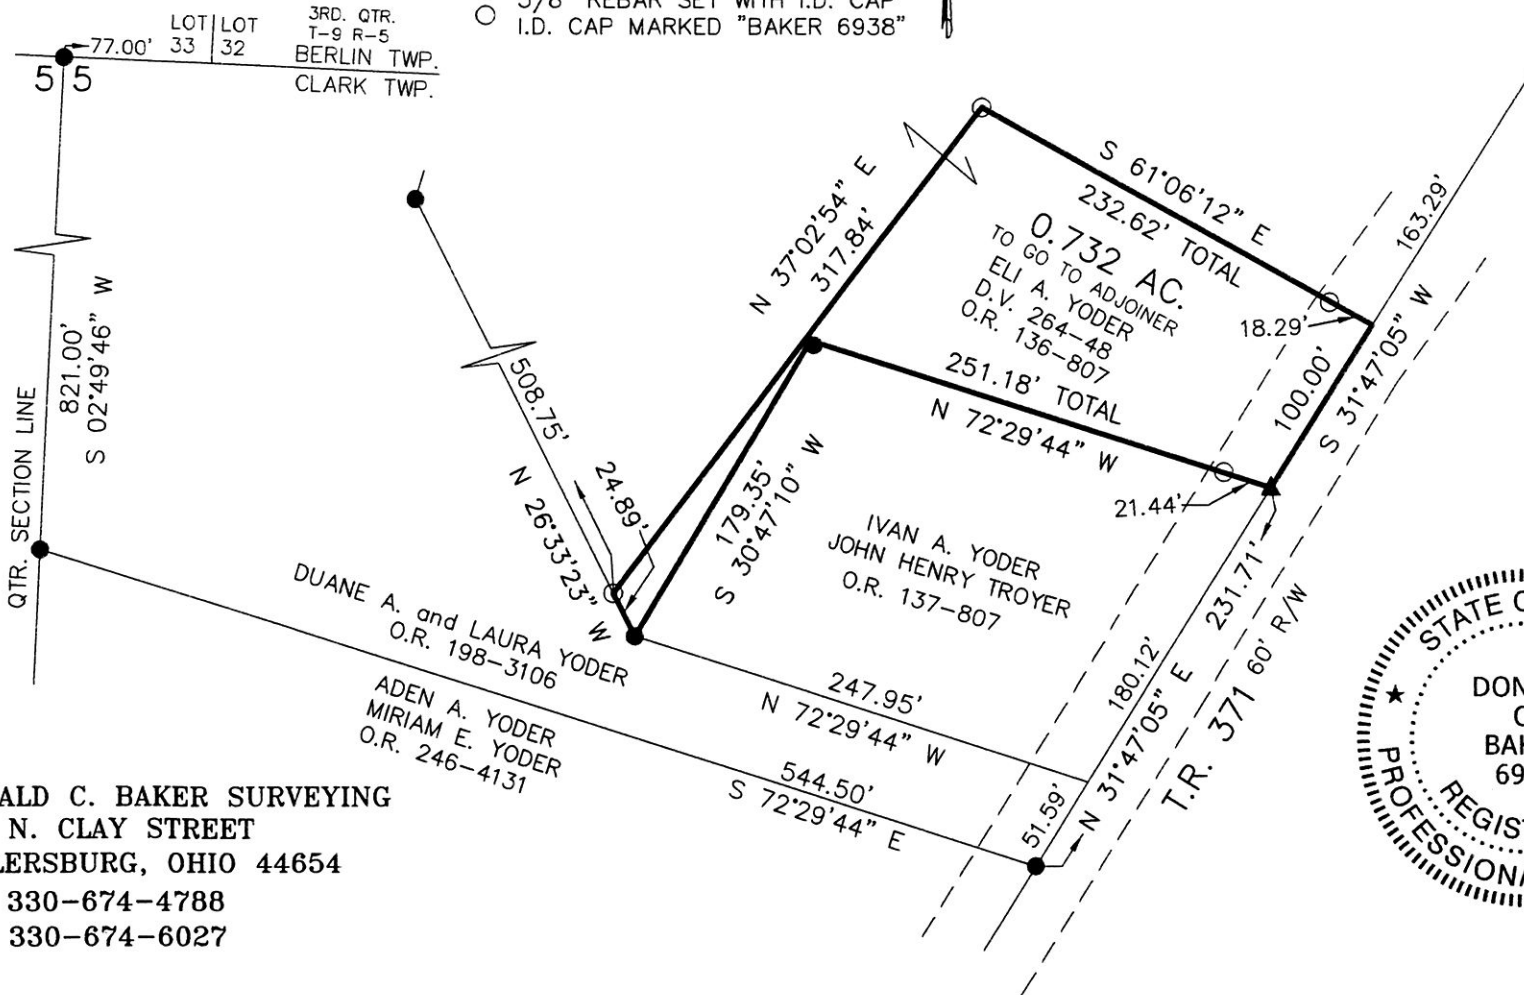


REFERENCES

- DEED VOL. 264 PAGE 48
- O.R. VOL. 136 PAGE 807
- PLAT VOL. 16 PAGE 967
- PLAT VOL. 18 PAGE 515
- PLAT VOL. 19 PAGE 2336
- BEARINGS FROM
PLAT VOL. 19 PAGE 2336




DONALD C. BAKER SURVEYING
138 N. CLAY STREET
MILLERSBURG, OHIO 44654
PH. 330-674-4788
FAX 330-674-6027

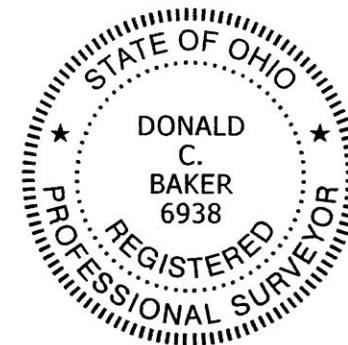

I CERTIFY THIS SURVEY TO BE CORRECT TO THE BEST OF MY KNOWLEDGE.

[Signature]
DONALD C. BAKER P.S. 6938
DATE: AUG. 10, 2015
KES\JPD
FILE NAME: WORK4\S-400-15

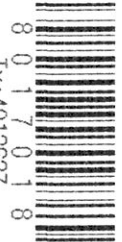

PLAT APPROVED

9/4/15