

P.19-2847

201500096420

B: 19 P: 2847

FILED FOR RECORD IN  
HOLMES COUNTY, OH  
ANITA HALL, COUNTY RECORDER

10/23/2015 1:44 PM  
SMALL PLAT . 40.00

PAGES: 1


ORV 254 PGS 1010, 1013 & 1015

APPROVED FOR TRANSFER ONLY  
NO SUBDIVISION PLAT REQUIRED

(O.R.C. 711.001 & 711.131)  
Lot(s) not for building unless  
approved by Board of Health.



HOLMES CO. PLANNING COMMISSION  
By [Signature] Date 10-1-15

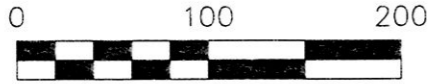

SCALE: 1"=100'



- 5/8" REBAR FOUND UNLESS OTHERWISE NOTED
- 5/8" REBAR SET WITH I.D. CAP I.D. CAP MARKED "BAKER 6938"

# CLARK TOWNSHIP S.W. QTR. SECTION 2 T-8 N; R-5 W HOLMES COUNTY, OHIO

SURVEYED FOR: DANIEL RABER

### REFERENCES

- O.R. VOL. 200 PAGE 1632
- O.R. VOL. 253 PAGE 2887
- PLAT VOL. 16 PAGE 88
- PLAT VOL. 19 PAGE 2792
- BEARINGS FROM  
PLAT VOL. 19 PAGE 2792

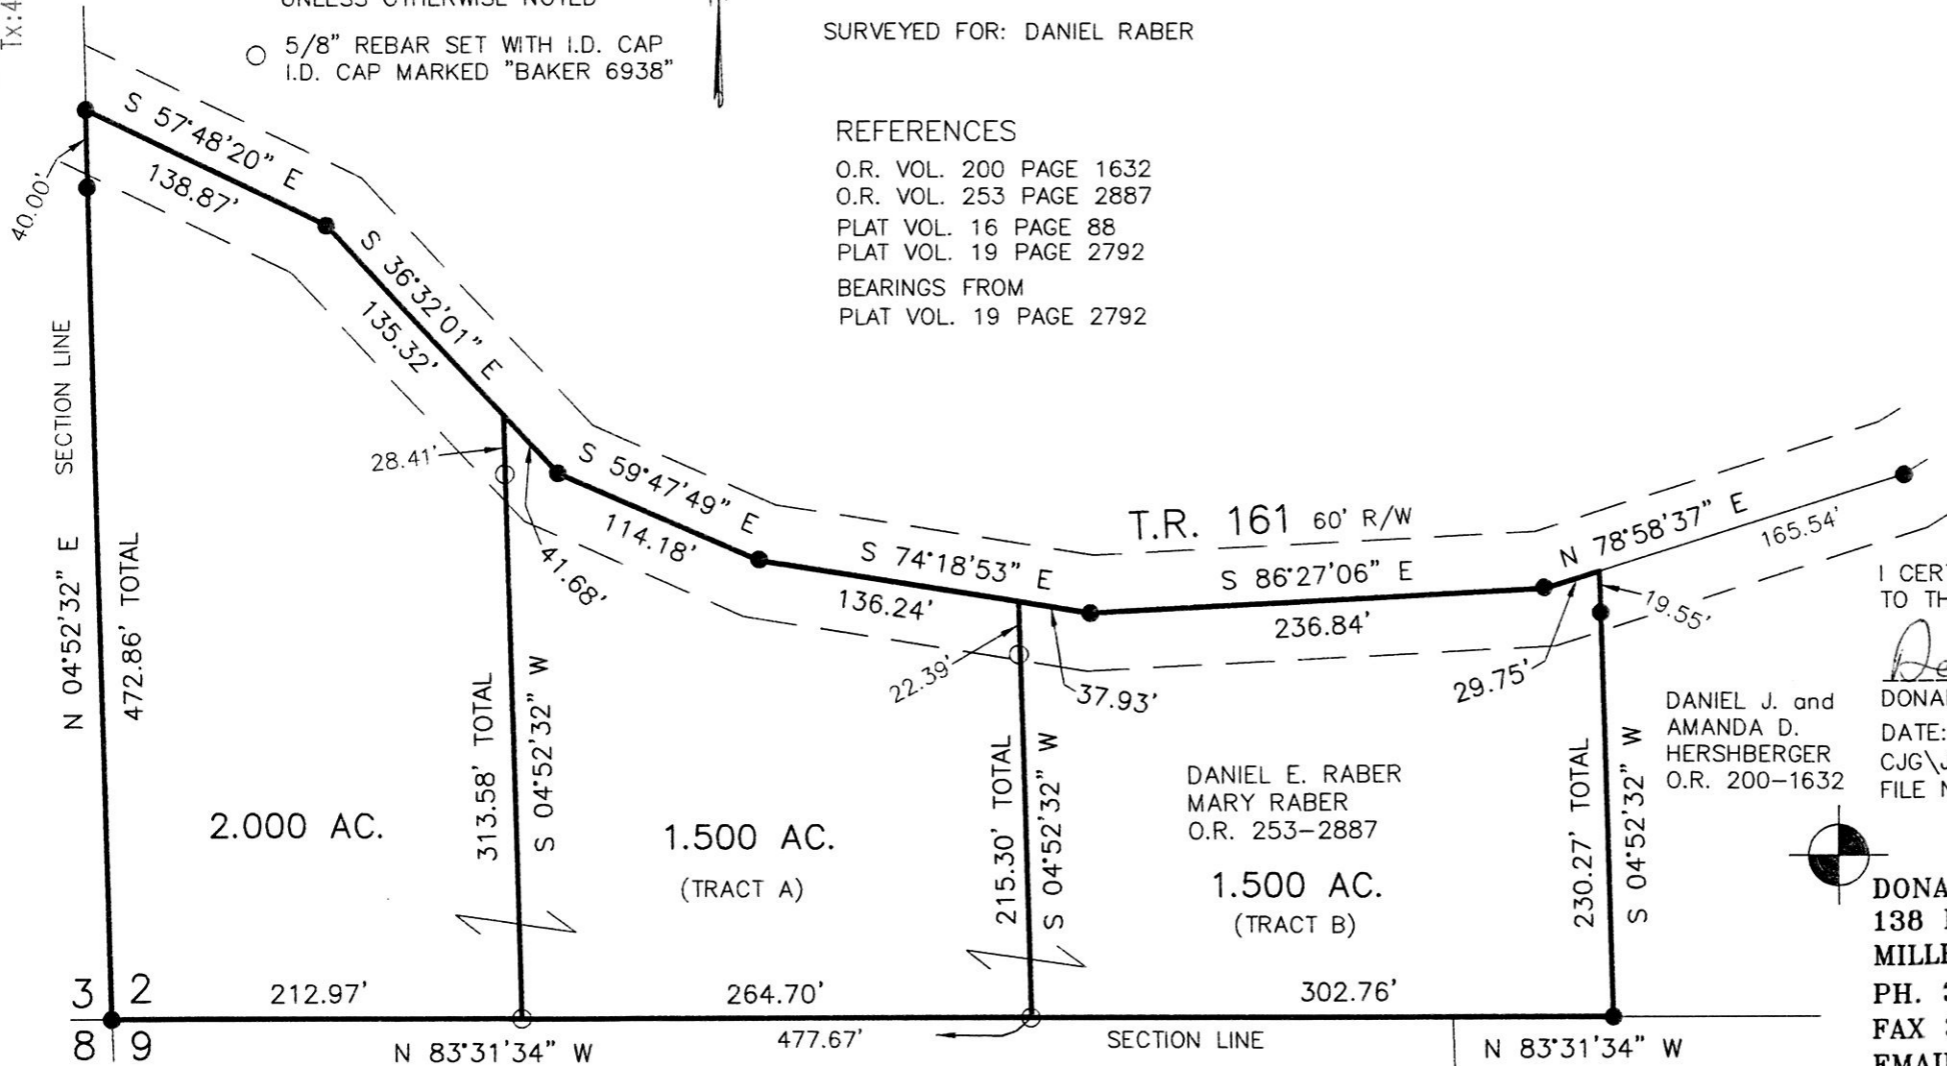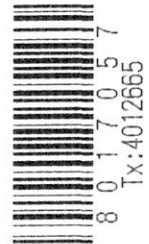

I CERTIFY THIS SURVEY TO BE CORRECT TO THE BEST OF MY KNOWLEDGE.

[Signature]  
DONALD C. BAKER P.S. 6938

DATE: AUG. 19, 2015  
CJG\JPD  
FILE NAME: WORK5\S-361-15

DANIEL J. and  
AMANDA D.  
HERSHBERGER  
O.R. 200-1632



DONALD C. BAKER SURVEYING  
138 N. CLAY STREET  
MILLERSBURG, OHIO 44654  
PH. 330-674-4788  
FAX 330-674-6027  
EMAIL: bakersurveying@gmail.com

PLAT APPROVED

9/30/2015