

201500096588

B: 19 P: 2854
FILED FOR RECORD IN
HOLMES COUNTY, OH
ANITA HALL, COUNTY RECORDER
11/03/2015 10:42 AM
SMALL PLAT . 40.00

APPROVED FOR TRANSFER ONLY
NO SUBDIVISION PLAT REQUIRED

(O.R.C. 711.001 & 711.131)
Lot(s) not for building unless
approved by Board of Health.



HOLMES CO. PLANNING COMMISSION

By W Date 10-2-15

0 200 400



SCALE: 1"=200'


- 5/8" REBAR FOUND
UNLESS OTHERWISE NOTED
- △ R.R. SPIKE SET
- 5/8" REBAR SET WITH I.D. CAP
I.D. CAP MARKED "BAKER 6938"

PRAIRIE TOWNSHIP
S.W. QTR. SECTION 36
T-14 N; R-13 W
HOLMES COUNTY, OHIO

SURVEYED FOR: ROLLIN PARROT

REFERENCES

- O.R. VOL. 70 PAGE 395
- O.R. VOL. 200 PAGE 1346
- PLAT VOL. 10 PAGE 139
- PLAT VOL. 16 PAGE 760
- PLAT VOL. 13 PAGE 139
- PLAT VOL. 19 PAGE 618
- SURVEY BY ROGER STEVENS
DATED 5-13-10
- BEARINGS FROM
PLAT VOL. 19 PAGE 618

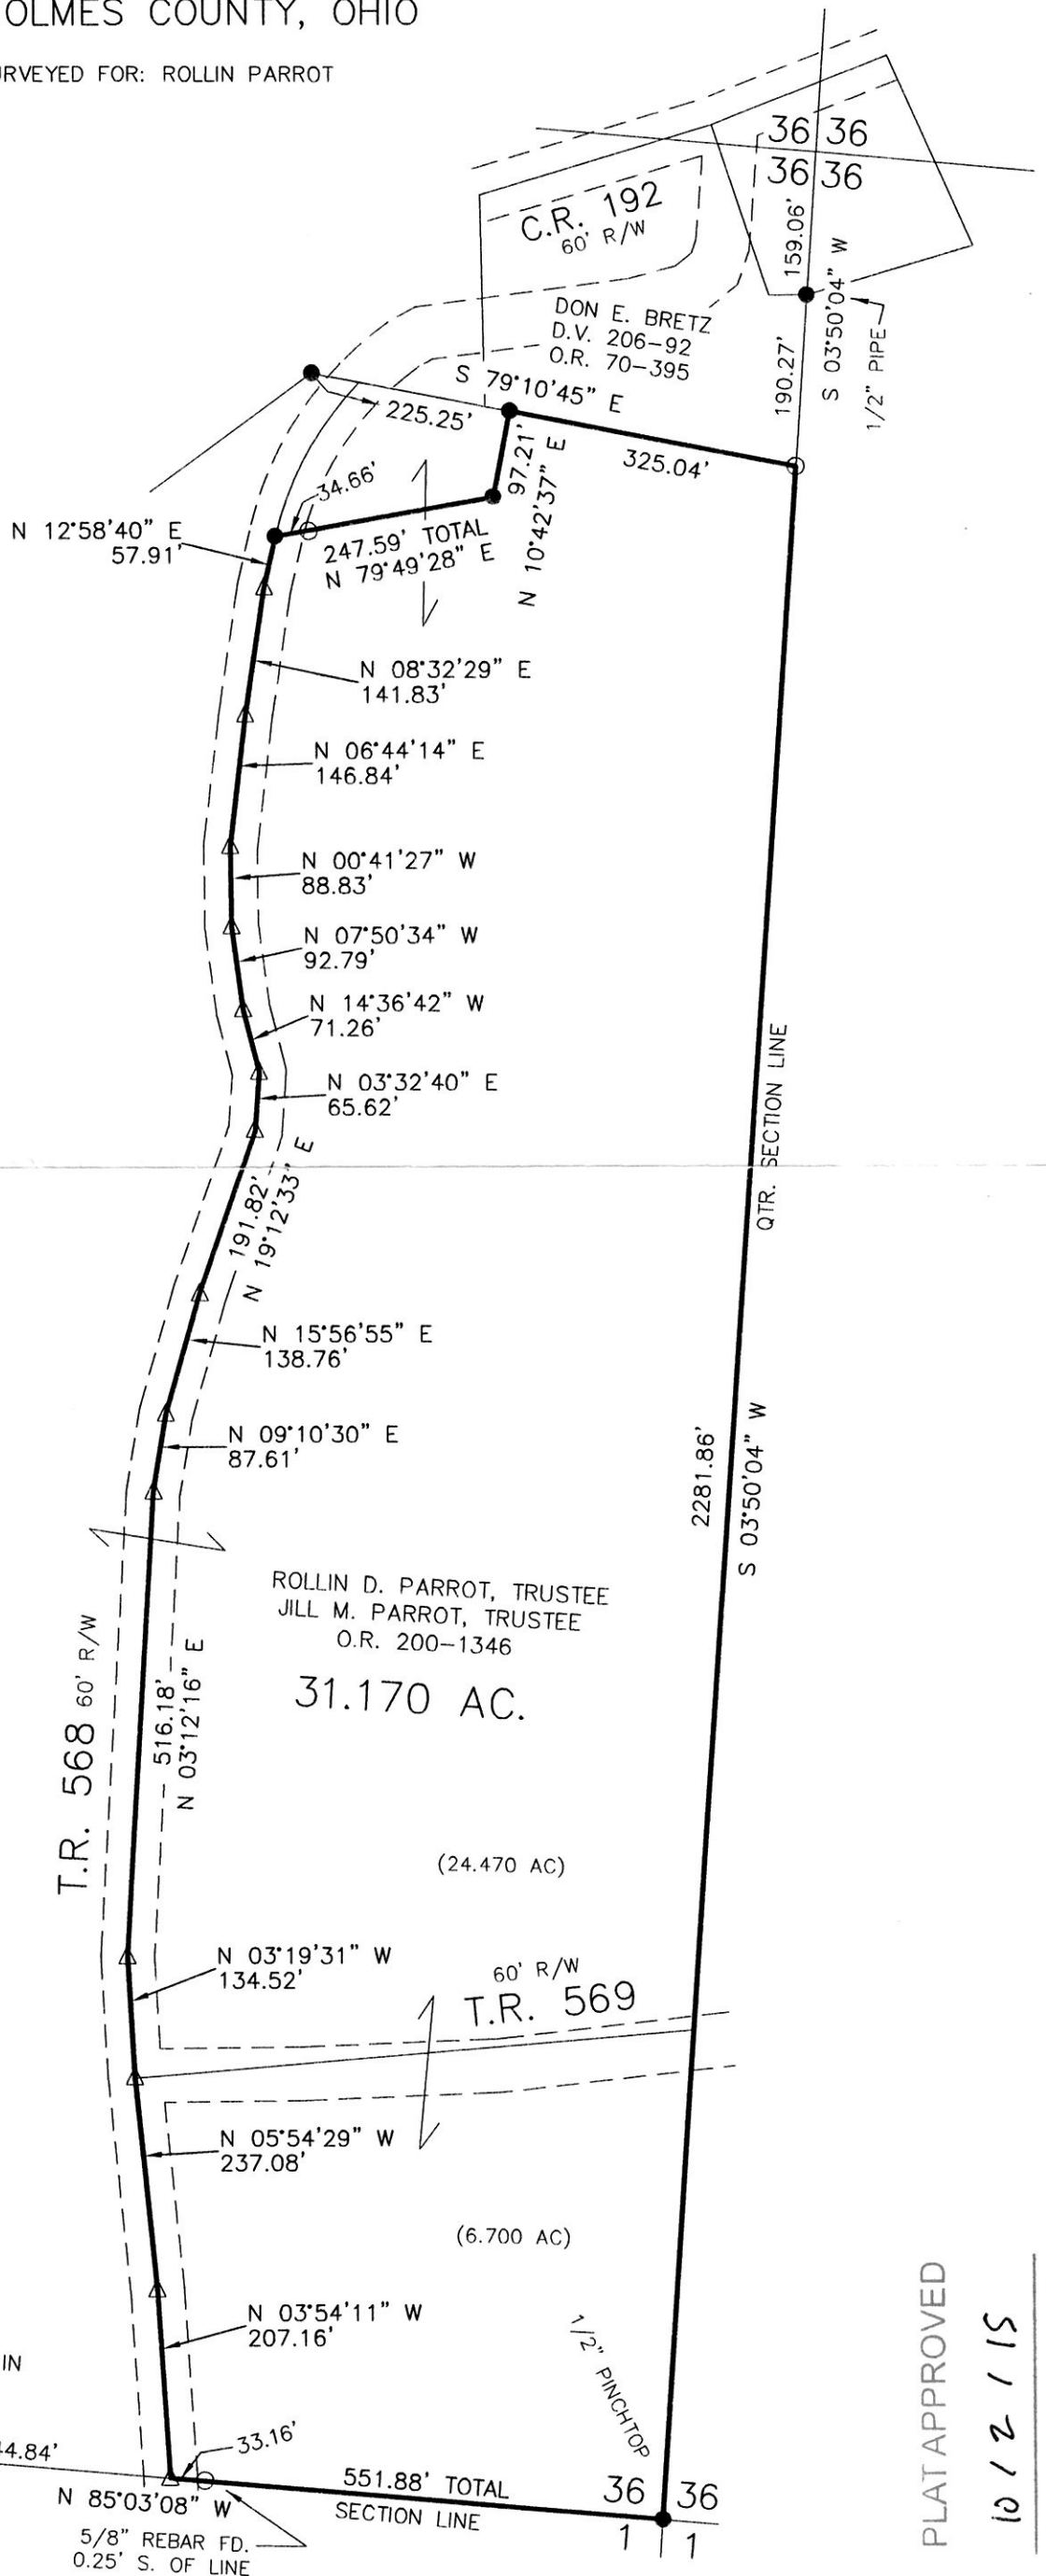


I CERTIFY THIS SURVEY TO BE CORRECT
TO THE BEST OF MY KNOWLEDGE.

Donald C. Baker
DONALD C. BAKER P.S. 6938

DATE: AUG. 27, 2015
CJG\JNG
FILE NAME: WORK4\S-438-15



DONALD C. BAKER SURVEYING
138 N. CLAY STREET
MILLERSBURG, OHIO 44654
PH. 330-674-4788
FAX 330-674-6027

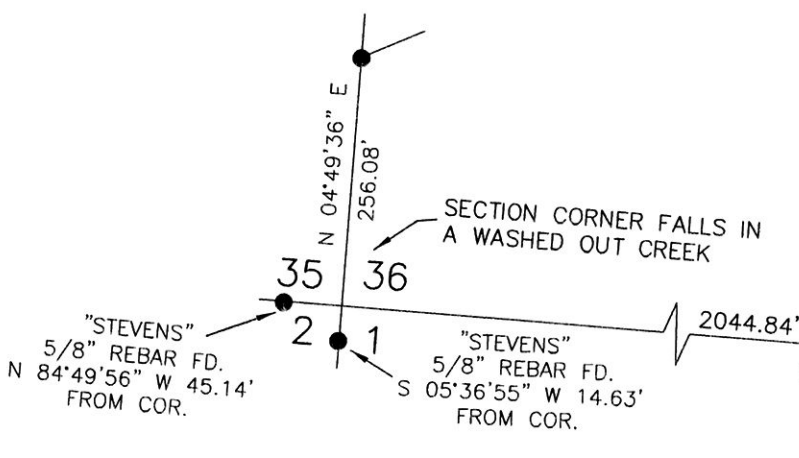

PLAT APPROVED

10 / 2 / 15