

KNOX TOWNSHIP
 1ST. QTR., LOT 12
 T-9 N; R-9 W
 HOLMES COUNTY, OHIO


SURVEYED FOR: REAL ESTATE SHOWCASE

REFERENCES


- DEED VOL. 225 PAGE 985
- O.R. VOL. 202 PAGE 1713
- O.R. VOL. 202 PAGE 1716
- PLAT VOL. 5 PAGE 44
- PLAT VOL. 6 PAGE 168
- PLAT VOL. 7 PAGE 576
- PLAT VOL. 17 PAGE 260
- PLAT VOL. 18 PAGE 860
- PLAT VOL. 19 PAGE 59
- PLAT VOL. 19 PAGE 86
- PLAT VOL. 19 PAGE 2105
- BEARINGS FROM PLAT VOL. 17 PAGE 260

201500097061
 B: 19 P: 2868
 FILED FOR RECORD IN
 HOLMES COUNTY, OH
 ANITA HALL, COUNTY RECORDER
 12/04/2015 10:57 AM
 PLAT MED. 43 20
 PAGE: 1

ORV 264 P4142

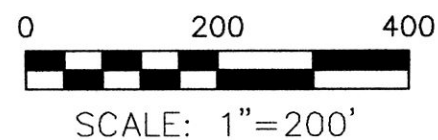

- STONE FOUND
- ▲ R.R. SPIKE FOUND
- 5/8" REBAR FOUND
- UNLESS OTHERWISE NOTED
- △ R.R. SPIKE SET
- 5/8" REBAR SET WITH I.D. CAP
- I.D. CAP MARKED "BAKER 6938"

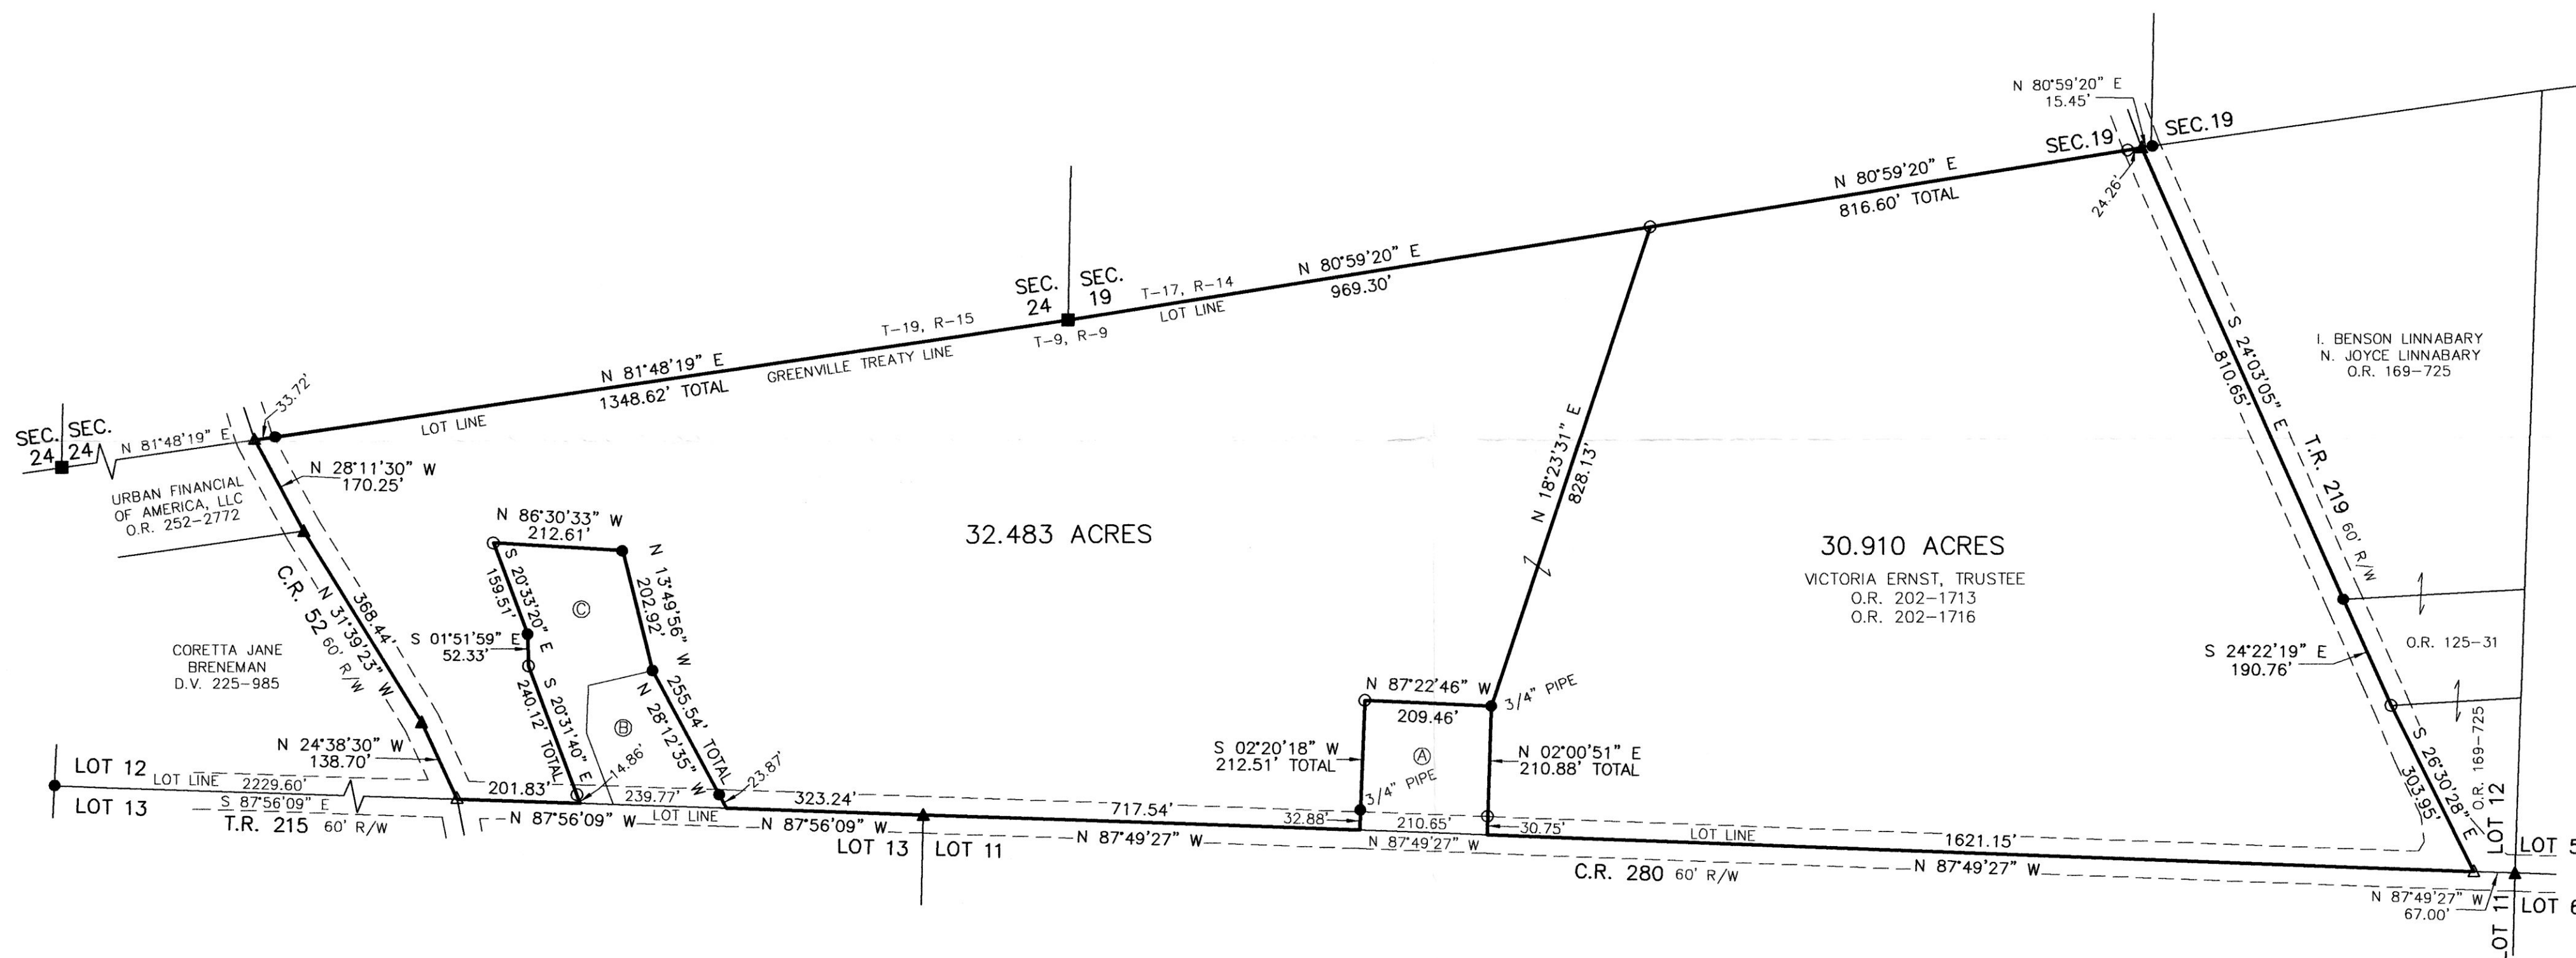

- Ⓐ NANCY M. ARNHOLT
O.R. 222-1244
O.R. 248-4356
- Ⓑ DREXEL E. HESS
O.R. 172-2204
O.R. 251-7321
- Ⓒ ROGER L. McCLURE
SARA A. McCLURE
O.R. 173-75

I CERTIFY THIS SURVEY TO BE CORRECT
 TO THE BEST OF MY KNOWLEDGE.

Donald C. Baker
 DONALD C. BAKER P.S. 6938
 DATE: NOVEMBER 6, 2015
 KES\JPD
 FILE NAME: WORK4\S-598-15\ALG



APPROVED FOR TRANSFER ONLY
 NO SUBDIVISION PLAT REQUIRED

(O.R.C. 711.001 & 711.131)
 Lot(s) not for building unless
 approved by Board of Health.
 HOLMES CO. PLANNING COMMISSION
 By: *[Signature]* Date: *11/25/15*



PLAT APPROVED

11/24/15

Additional approval for this and any adjacent properties
 must be requested and granted prior to any future
 transfers by deed. Recording of this document does not
 waive the requirements of local Health District
 Subdivision Regulations or other governing
 authorities which may be in effect at the
 time of any future deed transfer.



DONALD C. BAKER SURVEYING
 138 N. CLAY STREET
 MILLERSBURG, OHIO 44654
 PH. 330-674-4788
 FAX 330-674-6027