

201500097174

B: 19 P: 2874

FILED FOR RECORD IN  
HOLMES COUNTY, OH  
ANITA HALL, COUNTY RECORDER

12/11/2015 9:26 AM  
SMALL PLAT . 40.00

PAGES: 1

ORV 254 PG 4683

APPROVED FOR TRANSFER ONLY  
NO SUBDIVISION PLAT REQUIRED


(O.R.C. 711.001 & 711.131)

Lot(s) not for building unless  
approved by Board of Health.



HOLMES CO. PLANNING COMMISSION

By [Signature] Date 11-10-14  
(12-11-15)

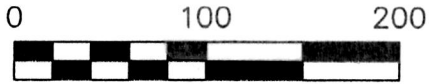

SCALE: 1"=100'

- ▲ R.R. SPIKE FOUND
- 5/8" REBAR FOUND  
UNLESS OTHERWISE NOTED
- △ R.R. SPIKE SET
- 5/8" REBAR SET WITH I.D. CAP  
I.D. CAP MARKED "BAKER 6938"

PRAIRIE TOWNSHIP  
N.E. QTR. SECTION 6  
T-13 N; R-13 W  
HOLMES COUNTY, OHIO

SURVEYED FOR: LEROY YODER


REFERENCES

- DEED VOL. 220 PAGE 890
- O.R. VOL. 11 PAGE 131
- O.R. VOL. 249 PAGE 1743
- PLAT VOL. 16 PAGE 754
- PLAT VOL. 19 PAGE 675
- BEARINGS FROM  
PLAT VOL. 19 PAGE 675

Additional approval for this and any adjacent properties  
must be requested and granted prior to any future  
transfers by deed. Recording of this document does not  
waive the requirements of local Health District  
Subdivision Regulations or other governing  
authorities which may be in effect at the  
time of any future deed transfer.



PLAT APPROVED  
12/11/15

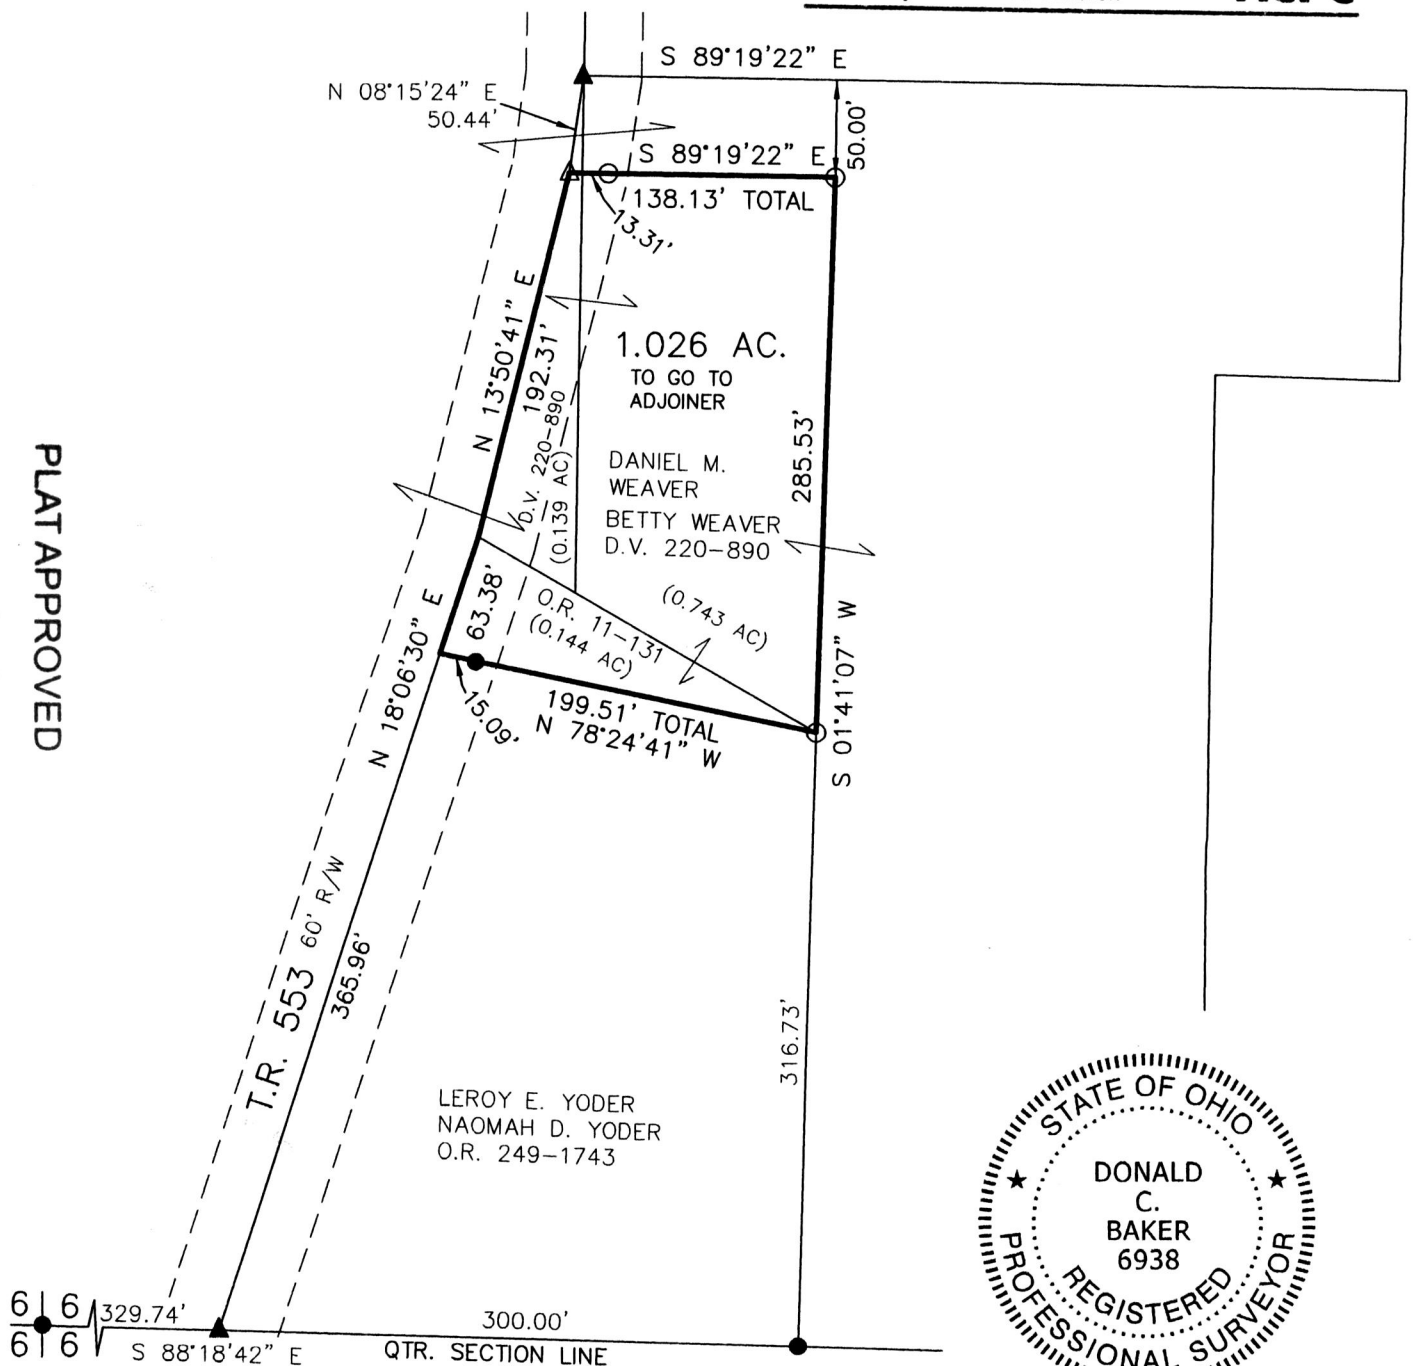

DONALD C. BAKER SURVEYING  
138 N. CLAY STREET  
MILLERSBURG, OHIO 44654  
PH. 330-674-4788  
FAX 330-674-6027

I CERTIFY THIS SURVEY TO BE CORRECT  
TO THE BEST OF MY KNOWLEDGE.

[Signature]  
DONALD C. BAKER P.S. 6938  
DATE: OCT. 21, 2014  
FDB\KES  
FILE NAME: WORK4\S-498-14