

MECHANIC TOWNSHIP
 S.W. QTR. FRACTIONAL SECTION 8
 T-8 N; R-6 W
 HOLMES COUNTY, OHIO

SURVEYED FOR: MELVIN TROYER

REFERENCES

DEED VOL. 280 PAGE 397
 O.R. VOL. 227 PAGE 1309
 O.R. VOL. 187 PAGE 1567
 PLAT VOL. 19 PAGE 577
 PLAT VOL. 19 PAGE 2160

BEARINGS FROM PLAT VOL. 19 PAGE 2160


APPROVED FOR TRANSFER ONLY
 NO SUBDIVISION PLAT REQUIRED

(O.R.C. 711.001 & 711.131)
 Lot(s) not for building unless
 approved by Board of Health.




HOLMES CO. PLANNING COMMISSION

By [Signature] Date 12-11-15

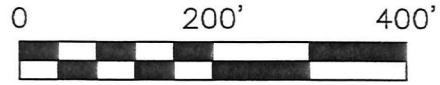

SCALE: 1"=200'

- STONE FOUND
- P.K. NAIL FOUND
- 5/8" REBAR FOUND
- UNLESS OTHERWISE NOTED
- 5/8" REBAR SET WITH I.D. CAP
- I.D. CAP MARKED "BAKER 6938"

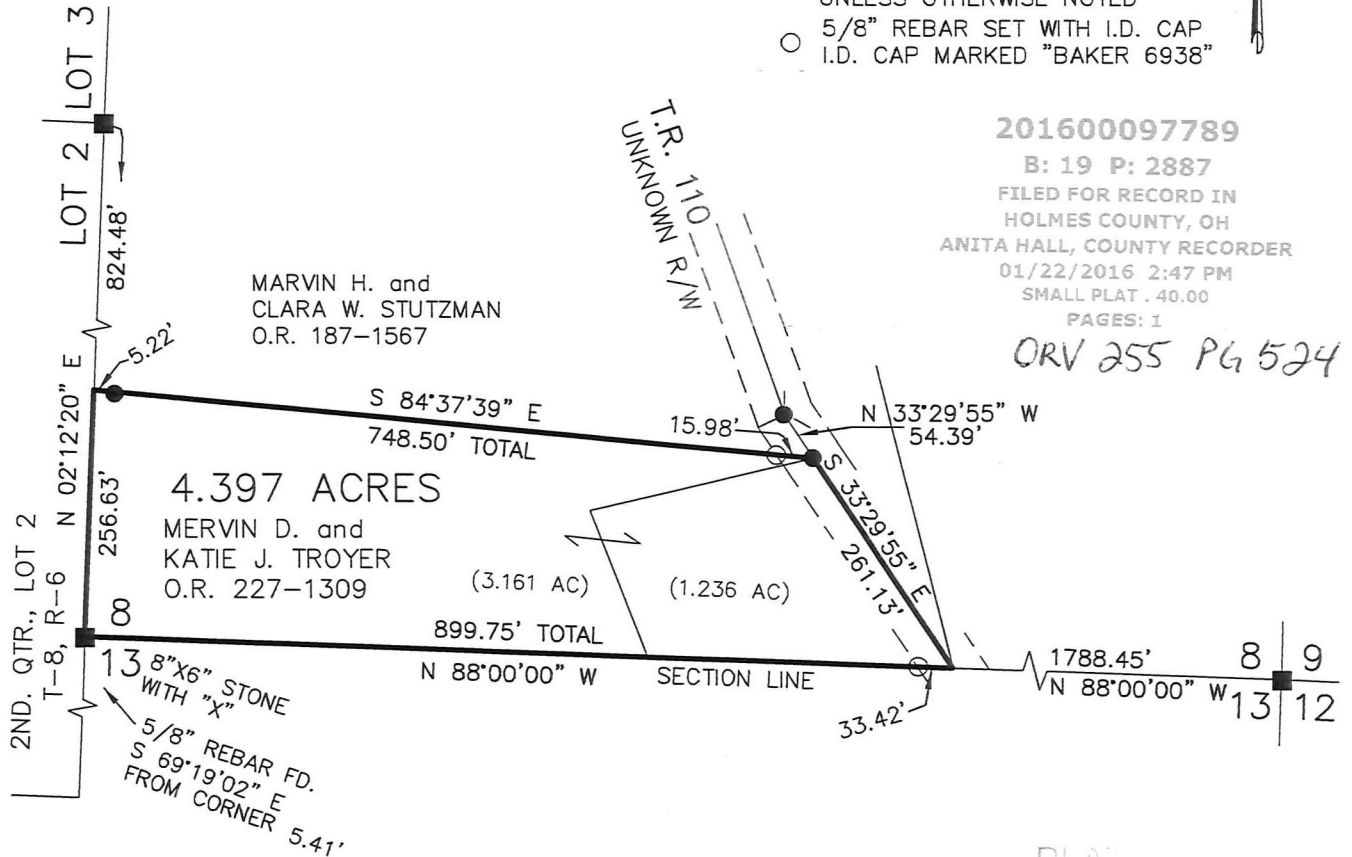

201600097789

B: 19 P: 2887

FILED FOR RECORD IN
 HOLMES COUNTY, OH
 ANITA HALL, COUNTY RECORDER
 01/22/2016 2:47 PM
 SMALL PLAT . 40.00
 PAGES: 1

ORV 255 PG 524

PLAT

12/10/15

I CERTIFY THIS SURVEY TO BE CORRECT
 TO THE BEST OF MY KNOWLEDGE.

Donald C. Baker

DONALD C. BAKER P.S. 6938

DATE: NOV. 20, 2015

CJG\JNG

FILE NAME: WORK4\S-576-15\CJG



DONALD C. BAKER SURVEYING
 138 N. CLAY STREET
 MILLERSBURG, OHIO 44654
 PH. 330-674-4788
 FAX 330-674-6027