


8 0 1 8 8 8 4
TX: 4013875

**SURVEY FOR
HARRY & JACQUELINE KOONTZ**

201600098029

B: 19 P: 2894
FILED FOR RECORD IN
HOLMES COUNTY, OH
ANITA HALL, COUNTY RECORDER
02/08/2016 12:54 PM
SMALL PLAT . 40.00
PAGES: 1

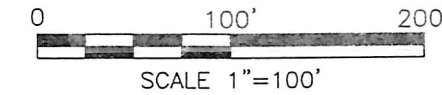

LEGEND

- IRON PIN FOUND
- IRON PIN SET, 5/8" DIA. ROD WITH PLASTIC CAP STAMPED "STEVENS 7052"

REFERENCES

1. PLAT BOOK 2, PAGE 273
2. PLAT BOOK 15, PAGE 150
3. O.R. VOL. 55, PAGE 739
4. O.R. VOL. 62, PAGE 50
5. O.R. VOL. 106, PAGE 732
6. O.R. VOL. 194, PAGE 1465
7. O.R. VOL. 200, PAGE 2702
8. O.R. VOL. 232, PAGE 2801
9. O.R. VOL. 240, PAGE 489
10. O.R. VOL. 252, PAGE 6954

**APPROVED FOR TRANSFER ONLY
NO SUBDIVISION PLAT REQUIRED**
(O.R.C. 711.001 & 711.131)
Lot(s) not for building unless
approved by Board of Health.
HCP
HOLMES CO. PLANNING COMMISSION
By: *[Signature]* Date: 2/3/16

PLAT APPROVED

2/3/2016



Roger L. Stevens
Roger L. Stevens, P.S. #7052
6353 Hildebrandt Road
Butler, OH 44822
Phone 419-883-2475


Date 12-11-15
HOLMES-WASHINGTON-2

PART OF THE SW. 1/4
OF SEC. 2, T-19N,
R-15W, WASHINGTON
TWP., HOLMES CO., OHIO.

Distances shown hereon are expressed in feet and decimal parts thereof.

Basis of bearings: Plat Book 2, Page 273.

CERTIFICATION: I hereby certify that the foregoing survey was prepared from actual field measurements, in accordance with Chapter 4733-37, Ohio Administrative Code.

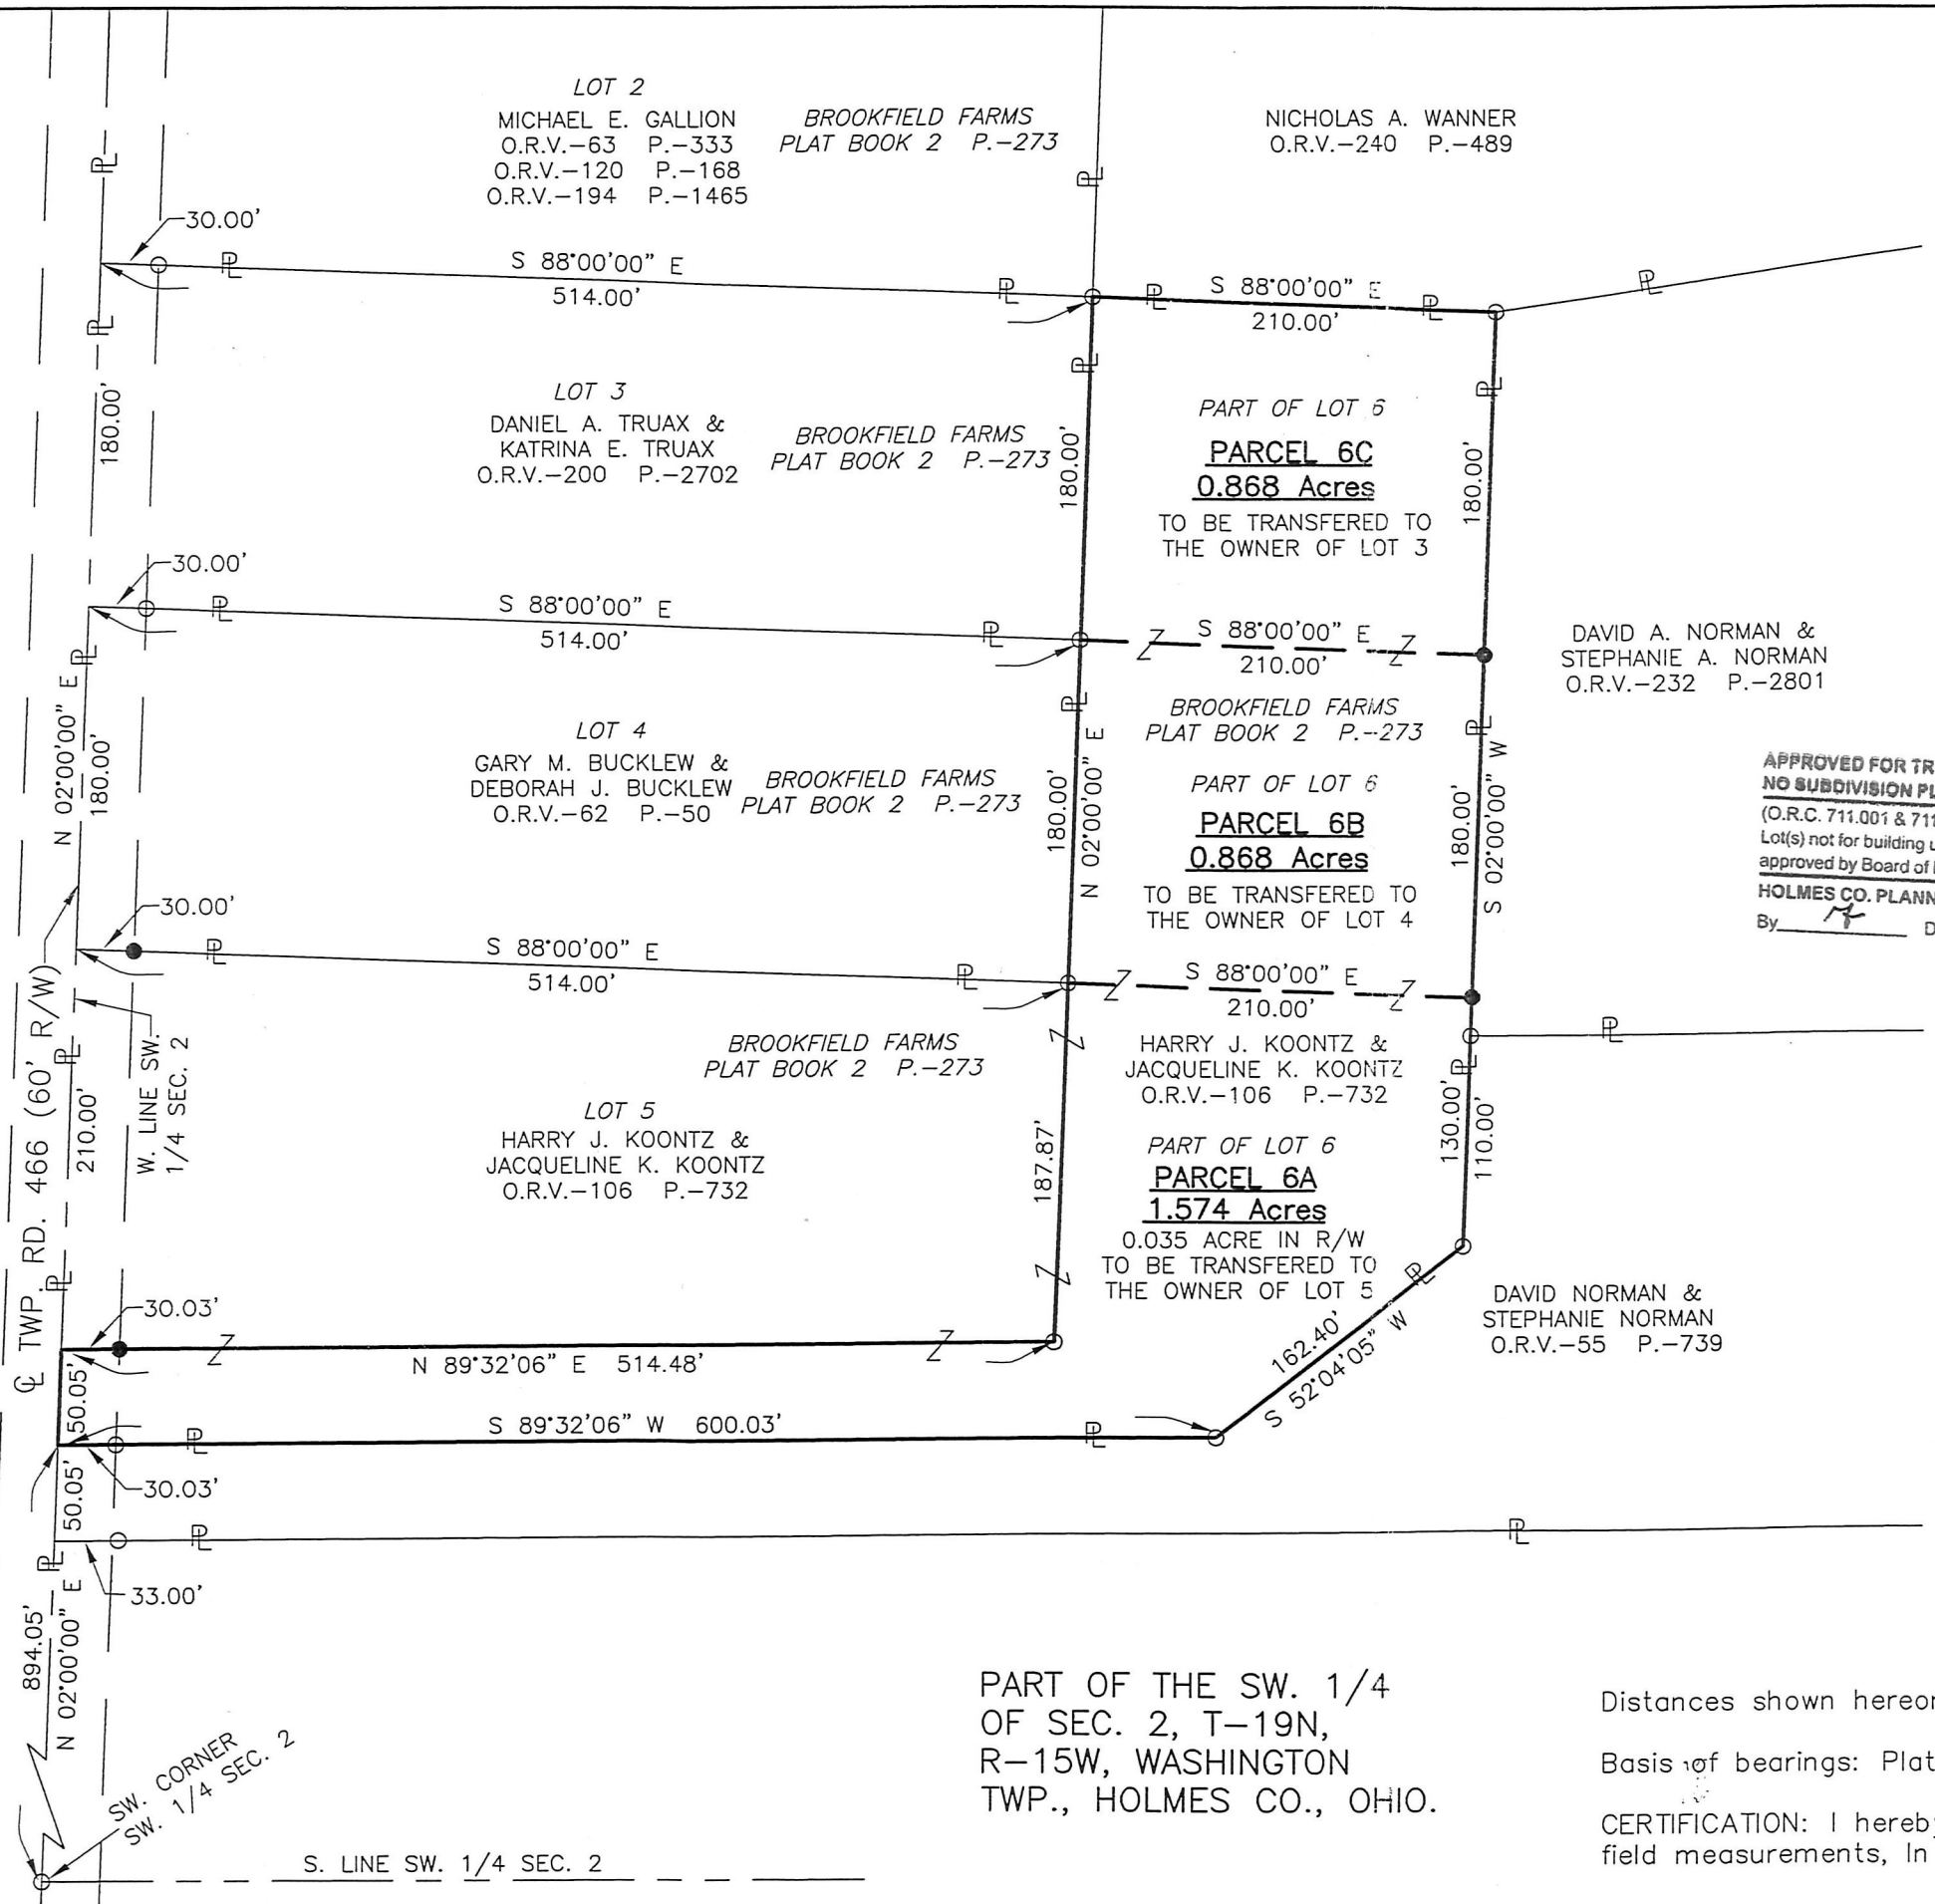

S. LINE SW. 1/4 SEC. 2