

0 200 400



SCALE: 1"=200'

- STONE FOUND
- 5/8" REBAR FOUND UNLESS OTHERWISE NOTED
- 5/8" REBAR SET WITH I.D. CAP I.D. CAP MARKED "BAKER 6938"

SALT CREEK TOWNSHIP
4TH. QTR., LOT 19
T-10 N; R-6 W
HOLMES COUNTY, OHIO

SURVEYED FOR: JOMAR GROUP, LTD.

201600098136

B: 19 P: 2898

FILED FOR RECORD IN
HOLMES COUNTY, OH
ANITA HALL, COUNTY RECORDER
02/16/2016 10:27 AM
SMALL PLAT . 40.00
PAGES: 1

REFERENCES

- O.R. VOL. 165 PAGE 417
- O.R. VOL. 252 PAGE 5758
- PLAT VOL. 18 PAGE 740
- BEARINGS FROM
PLAT VOL. 18 PAGE 740

ORV 255 Pg 2101, 2106

Additional approval for this and any adjacent properties must be requested and granted prior to any future transfers by deed. Recording of this document does not waive the requirements of local Health District Subdivision Regulations or other governing authorities which may be in effect at the time of any future deed transfer.





APPROVED FOR TRANSFER ONLY
NO SUBDIVISION PLAT REQUIRED

(O.R.C. 711.001 & 711.131)
Lot(s) not for building unless approved by Board of Health.



HOLMES CO. PLANNING COMMISSION
By [Signature] Date 11-10-15

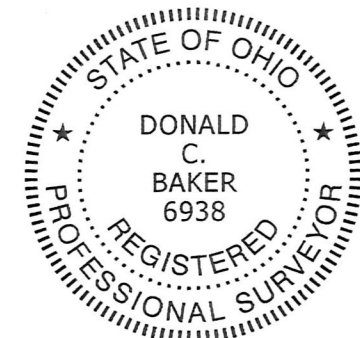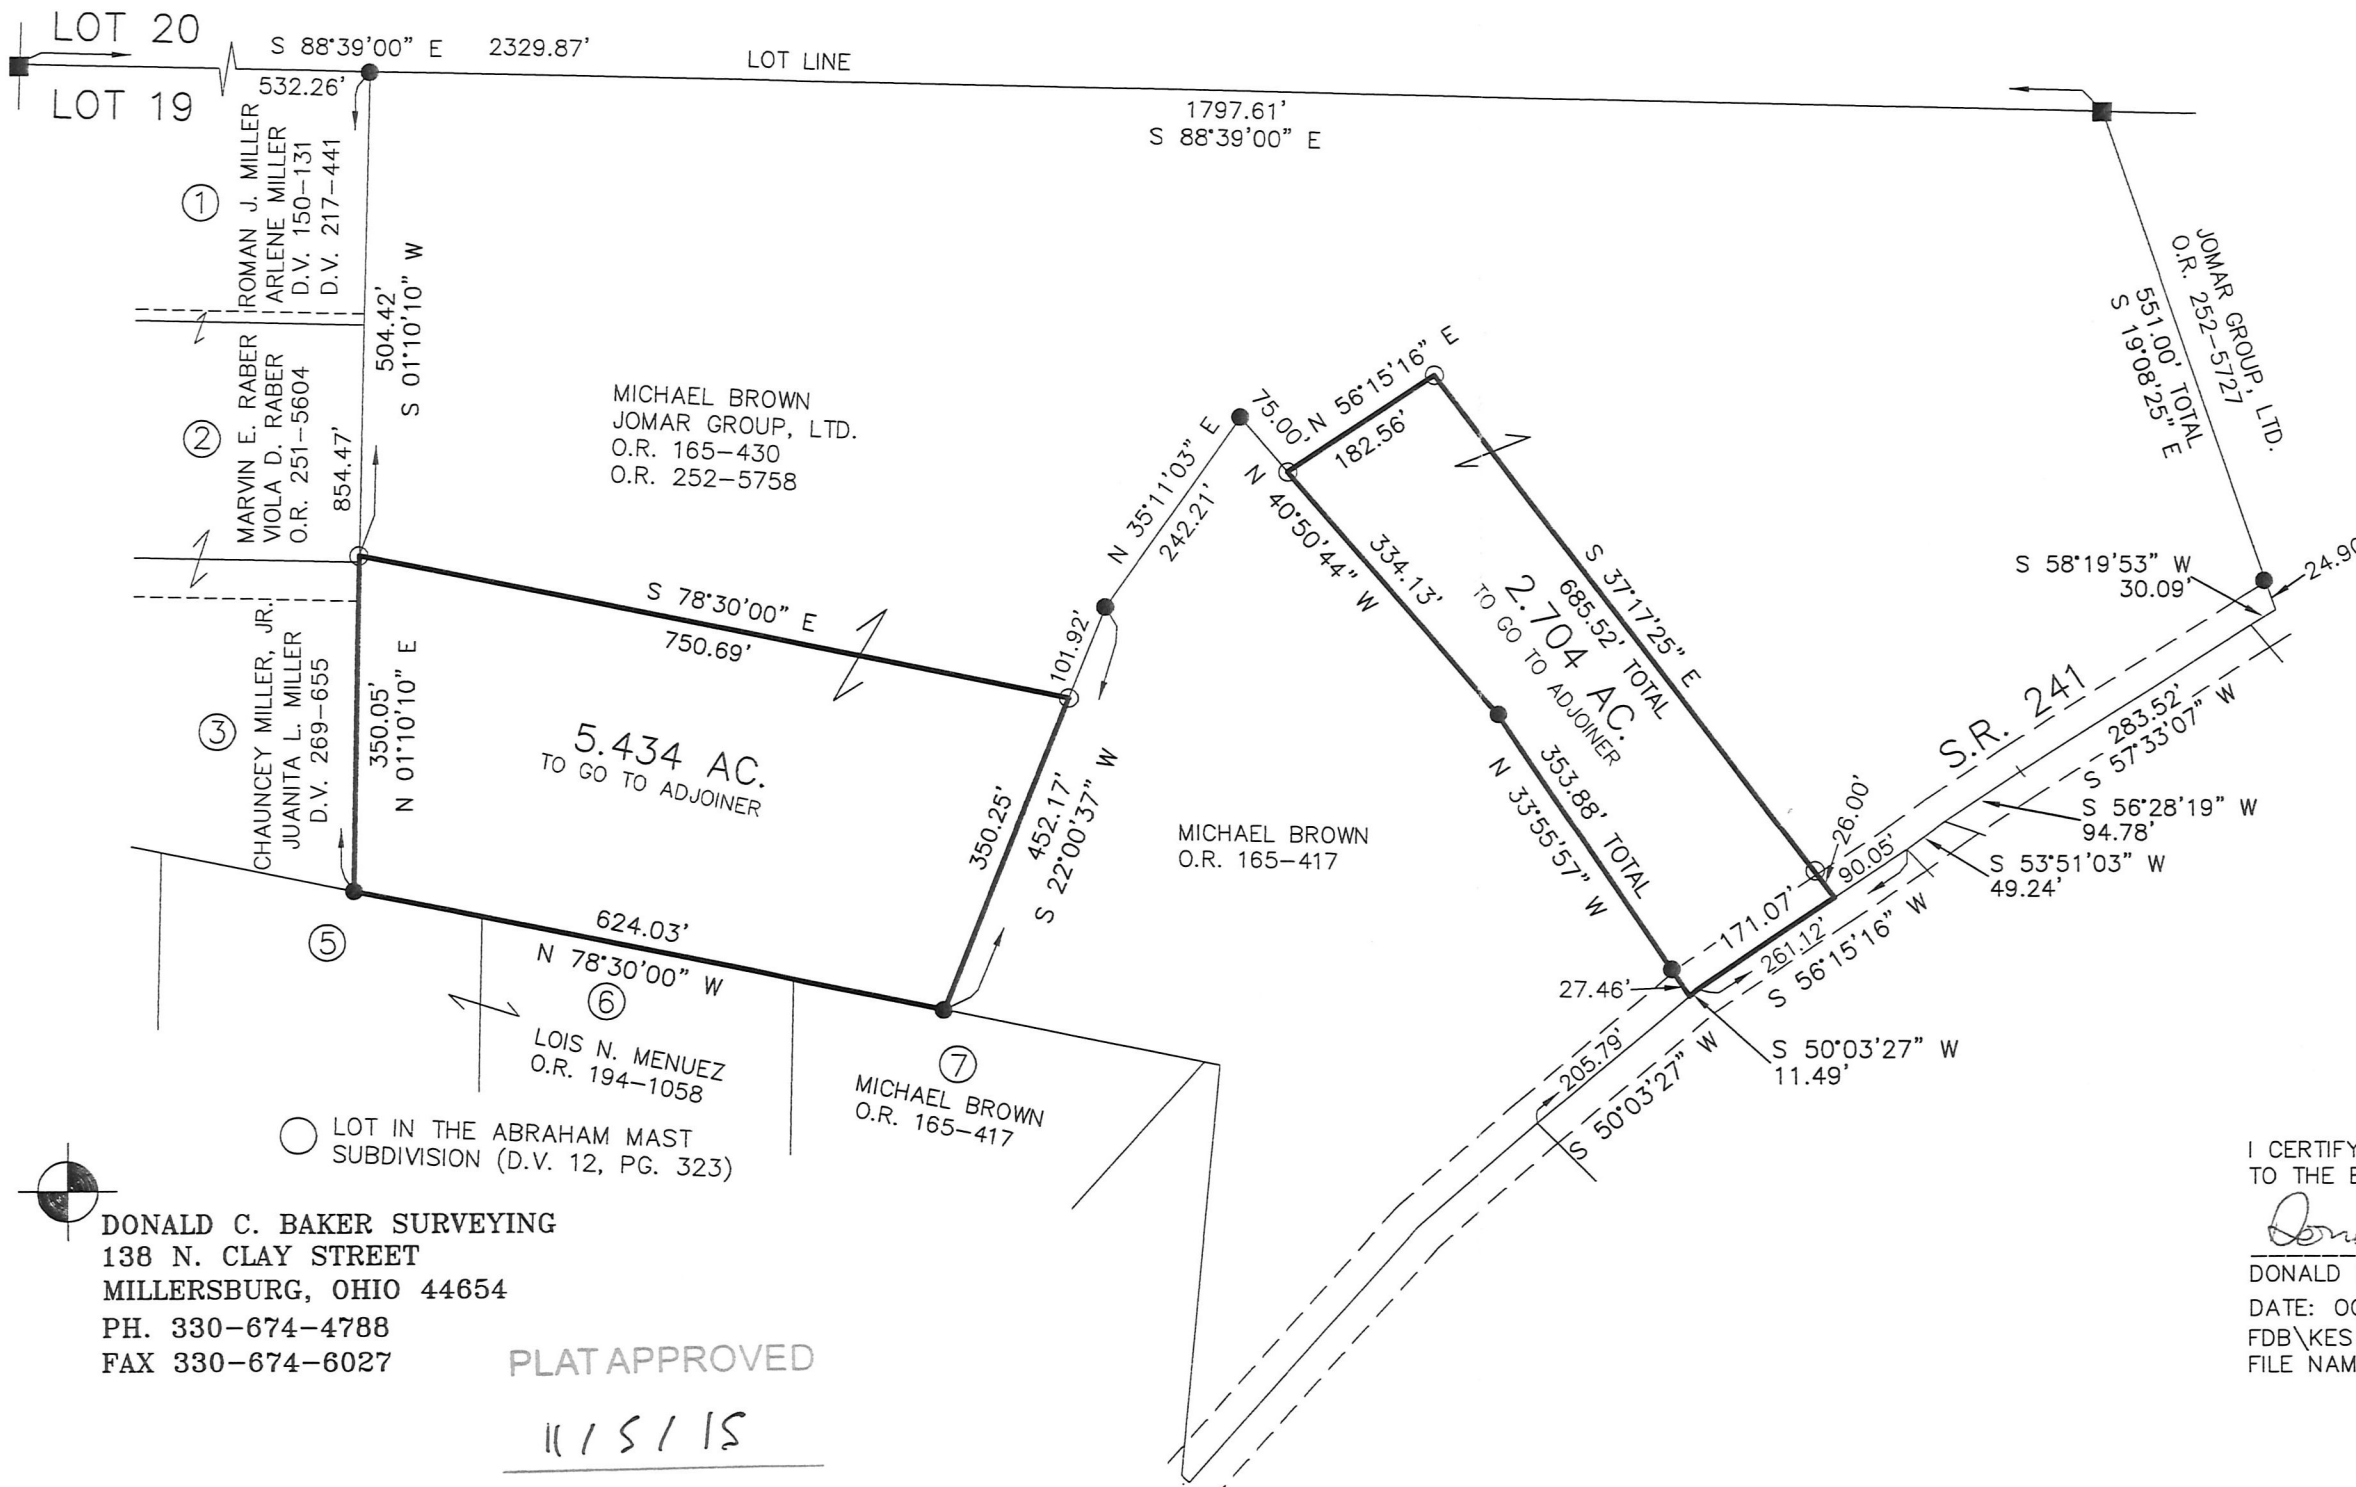

I CERTIFY THIS SURVEY TO BE CORRECT TO THE BEST OF MY KNOWLEDGE.

Donald C. Baker
DONALD C. BAKER P.S. 6938
DATE: OCT. 22, 2015
FDB\KES
FILE NAME: WORK4\S-525-15

DONALD C. BAKER SURVEYING
138 N. CLAY STREET
MILLERSBURG, OHIO 44654
PH. 330-674-4788
FAX 330-674-6027

PLAT APPROVED
11/5/15

