





KNOX TOWNSHIP  
 4TH. QTR., LOTS 32 & 33  
 T-9 N; R-9 W  
 HOLMES COUNTY, OHIO

SURVEYED FOR: ADEN YODER

- REFERENCES
- DEED VOL. 260 PAGE 162
  - O.R. VOL. 63 PAGE 543
  - O.R. VOL. 103 PAGE 219
  - O.R. VOL. 123 PAGE 774
  - O.R. VOL. 201 PAGE 2930
  - PLAT VOL. 7 PAGE 817
  - PLAT VOL. 8 PAGE 708
  - PLAT VOL. 14 PAGE 738
  - PLAT VOL. 18 PAGE 197
  - PLAT VOL. 19 PAGE 1349
  - PLAT VOL. 19 PAGE 1752
  - SURVEY RECORD BOOK 3 PAGE 75
  - UNRECORDED SURVEY BY  
 JIM SHAMP DATED JUNE 15, 1992
  - BEARINGS FROM PLAT VOL. 19 PAGE 1349

THE 160.305 ACRE PARCEL HAS ACCESS BY AN EXISTING  
 EASEMENT DESCRIBED IN DEED VOL. 260 PAGE 162.

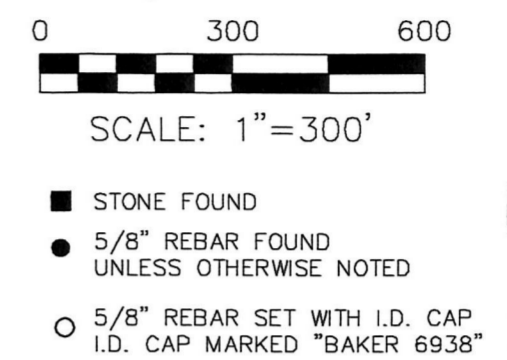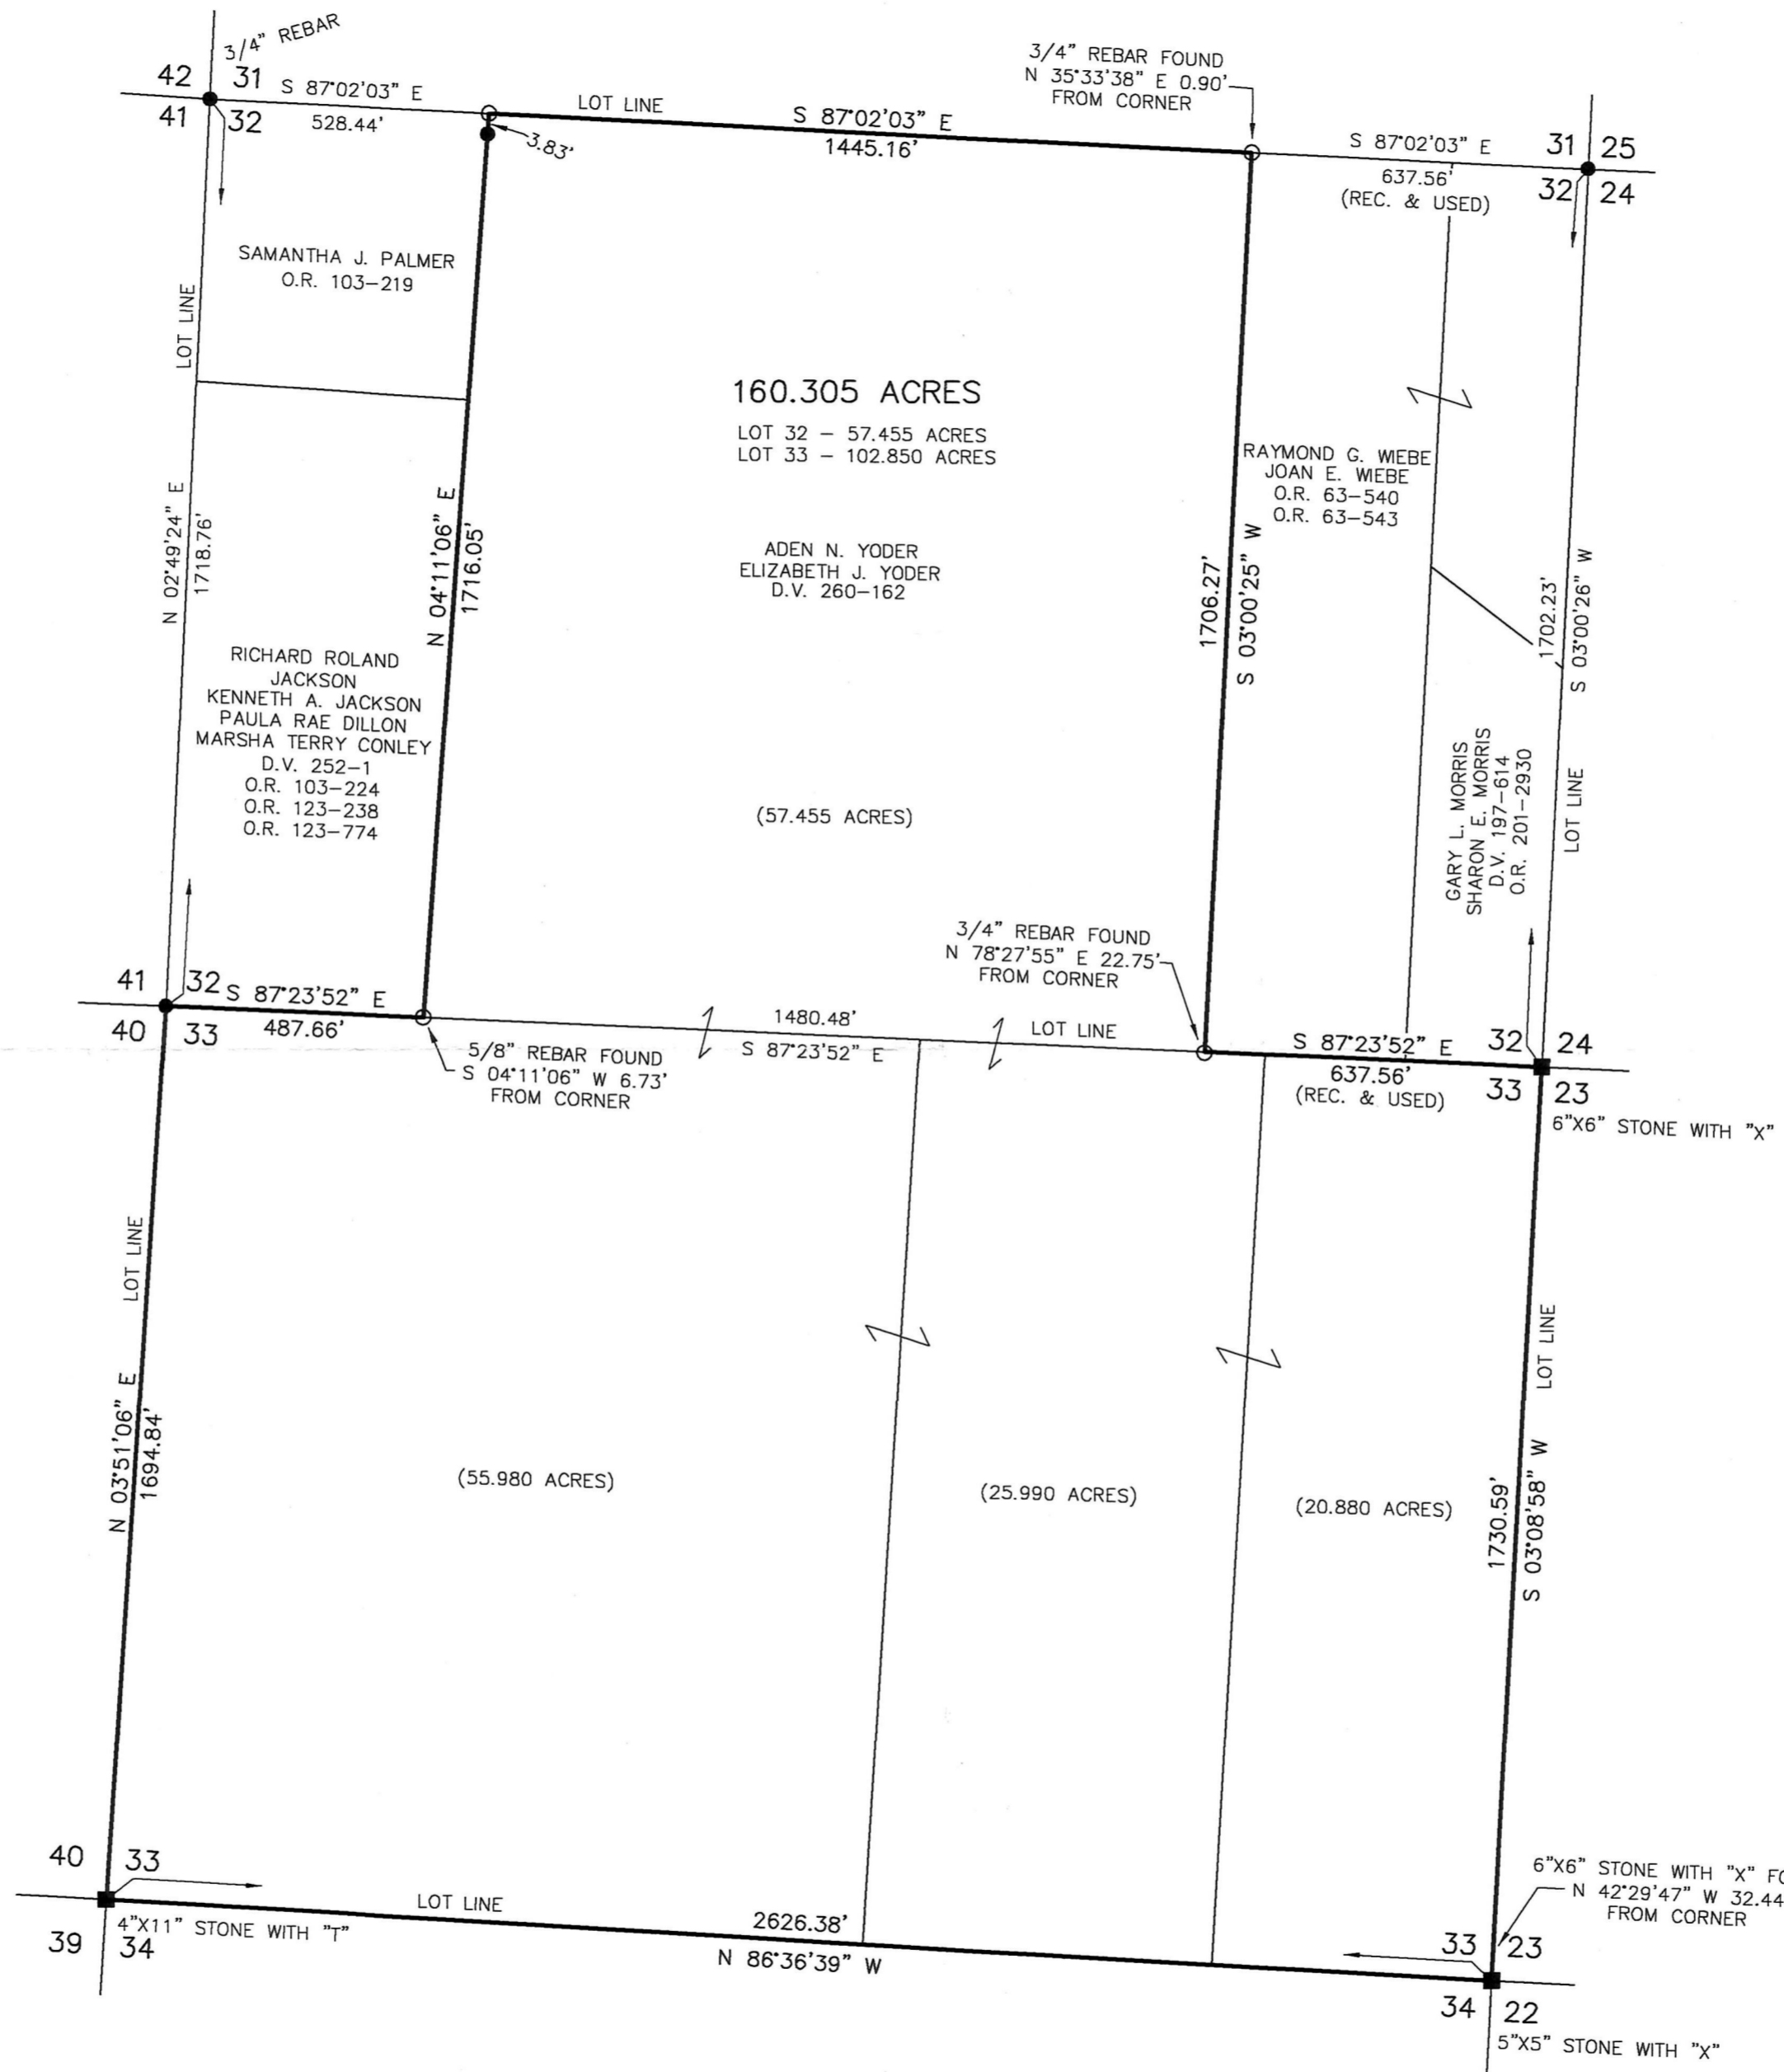

I CERTIFY THIS SURVEY TO BE CORRECT  
 TO THE BEST OF MY KNOWLEDGE.

*Alh*  
 AARON L. GERBER P.S. 8379  
 DATE: FEBRUARY 5, 2015  
 ALG\KES\JPD\CJG  
 FILE NAME: WORKS\5-280-15\ALG

APPROVED FOR TRANSFER ONLY  
 NO SUBDIVISION PLAT REQUIRED  
 (O.R.C. 711.001 & 711.131)  
 Lot(s) not for building unless  
 approved by Board of Health.  
 HOLMES CO. PLANNING COMMISSION  
 By: *[Signature]* Date: 2-25-16

BAKER SURVEYING, LLC  
 138 N. CLAY STREET  
 MILLERSBURG, OHIO 44654  
 PH. 330-674-4788  
 FAX 330-674-6027  
 EMAIL: bakersurveying@gmail.com

PLAT APPROVED  
 2/23/2016 TD