

APPROVED FOR TRANSFER ONLY
NO SUBDIVISION PLAT REQUIRED

(O.R.C. 711.001 & 711.131)
Lot(s) not for building unless
approved by Board of Health.



HOLMES CO. PLANNING COMMISSION
By: AD Date: 3/19/16

201600098662
B: 19 P: 2930
FILED FOR RECORD IN
HOLMES COUNTY, OH
ANITA HALL, COUNTY RECORDER
03/21/2016 9:23 AM
SMALL PLAT . 40.00
PAGES: 1



OKV 255 PG 4730

REFERENCES

- DEED VOL. 242 PAGE 142
- O.R. VOL. 205 PAGE 1277
- PLAT VOL. 6 PAGE 63
- PLAT VOL. 19 PAGE 442
- PLAT VOL. 19 PAGE 2615
- BEARINGS FROM
PLAT VOL. 19 PAGE 2615



BAKER SURVEYING, LLC
138 N. CLAY STREET
MILLERSBURG, OHIO 44654
PH. 330-674-4788
FAX 330-674-6027

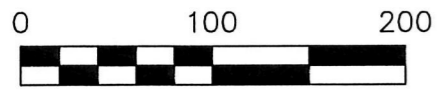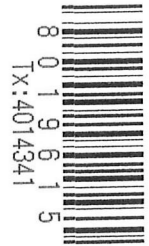

SCALE: 1"=100'

- 5/8" REBAR FOUND
UNLESS OTHERWISE NOTED
- 5/8" REBAR SET WITH I.D. CAP
I.D. CAP MARKED "BAKER 6938"

WALNUT CREEK TOWNSHIP
N.W. & S.W. QTRS. SECTION 5
T-9 N; R-4 W
HOLMES COUNTY, OHIO


SURVEYED FOR: MERLE MILLER



I CERTIFY THIS SURVEY TO BE CORRECT
TO THE BEST OF MY KNOWLEDGE.

Donald C. Baker

DONALD C. BAKER P.S. 6938
DATE: FEB. 2, 2016
KES\JNG
FILE NAME: WORK4\S-49-16

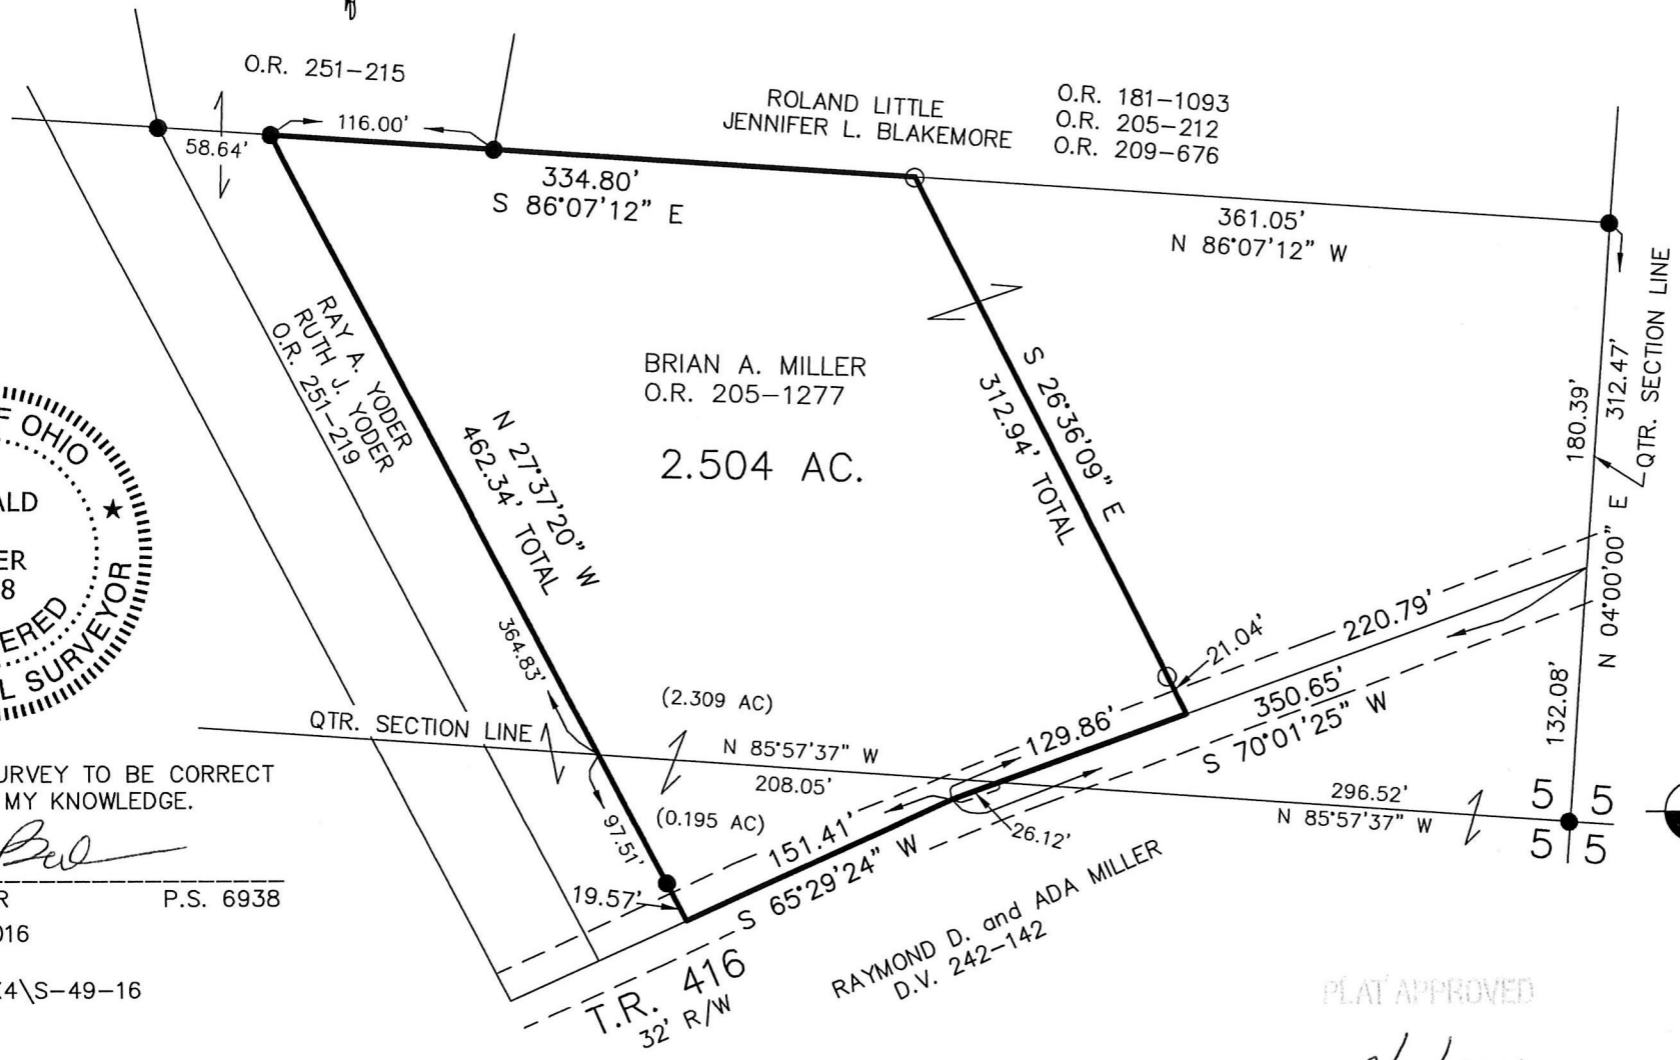

PLAT APPROVED

2/10/2016