

OCTOBER HILL
PHASE III (P. 2A-148)

ROAD AND LOT VACATION PLAT


PORTIONS OF HURON WIGWAM AND ONONDAGA
TRACE TO BE VACATED

KNOX TOWNSHIP
S.E. QTR. SECTION 19
T-19 N; R-15 W
HOLMES COUNTY, OHIO

LOTS 255 THROUGH 290 AND LOT 299
AND LOT 300 TO BE VACATED

SURVEYED FOR: OCTOBER HILL CAMPLOT OWNERS ASSOCIATION

201600098797
B: 19 P: 2937
FILED FOR RECORD IN
HOLMES COUNTY, OH
ANITA HALL, COUNTY RECORDER
03/30/2016 12:18 PM
PLAT MED. 43.20
PAGES: 1
ORV 255 PG 5441

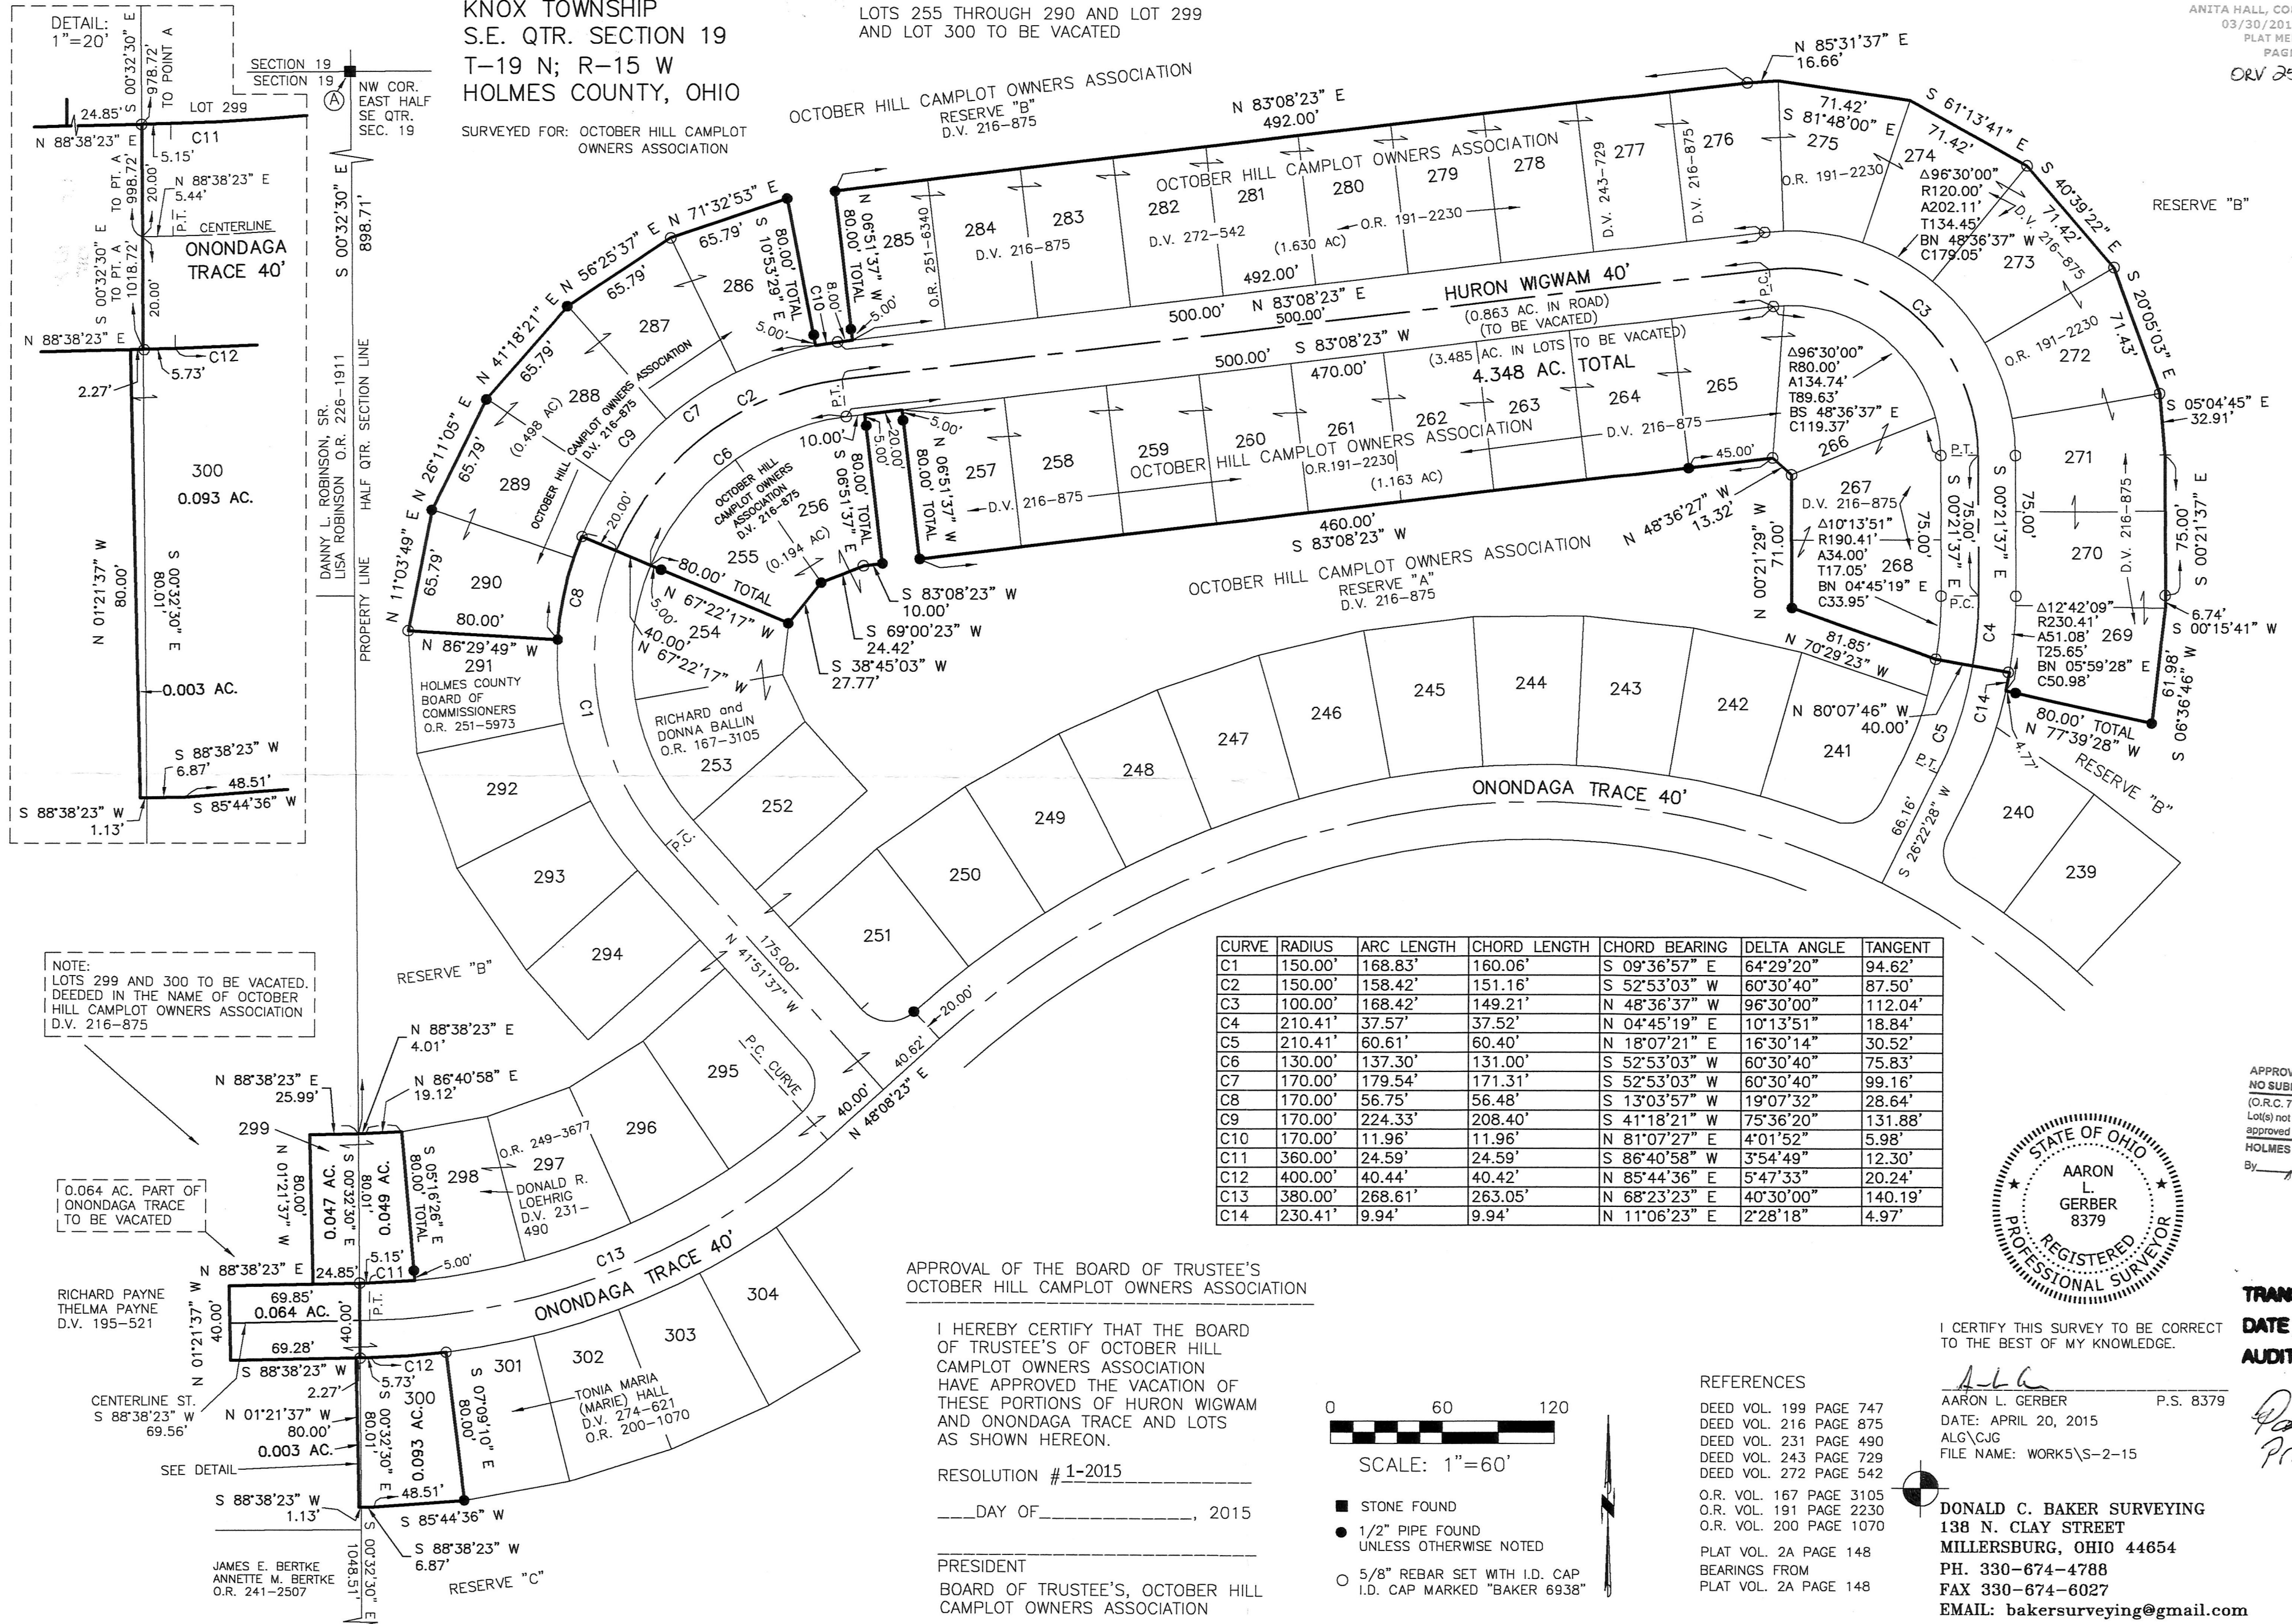

NOTE:
LOTS 299 AND 300 TO BE VACATED,
DEEDED IN THE NAME OF OCTOBER
HILL CAMPLOT OWNERS ASSOCIATION
D.V. 216-875

0.064 AC. PART OF
ONONDAGA TRACE
TO BE VACATED


CURVE	RADIUS	ARC LENGTH	CHORD LENGTH	CHORD BEARING	DELTA ANGLE	TANGENT
C1	150.00'	168.83'	160.06'	S 09°36'57" E	64°29'20"	94.62'
C2	150.00'	158.42'	151.16'	S 52°53'03" W	60°30'40"	87.50'
C3	100.00'	168.42'	149.21'	N 48°36'37" W	96°30'00"	112.04'
C4	210.41'	37.57'	37.52'	N 04°45'19" E	10°13'51"	18.84'
C5	210.41'	60.61'	60.40'	N 18°07'21" E	16°30'14"	30.52'
C6	130.00'	137.30'	131.00'	S 52°53'03" W	60°30'40"	75.83'
C7	170.00'	179.54'	171.31'	S 52°53'03" W	60°30'40"	99.16'
C8	170.00'	56.75'	56.48'	S 13°03'57" W	19°07'32"	28.64'
C9	170.00'	224.33'	208.40'	S 41°18'21" W	75°36'20"	131.88'
C10	170.00'	11.96'	11.96'	N 81°07'27" E	4°01'52"	5.98'
C11	360.00'	24.59'	24.59'	S 86°40'58" W	3°54'49"	12.30'
C12	400.00'	40.44'	40.42'	N 85°44'36" E	5°47'33"	20.24'
C13	380.00'	268.61'	263.05'	N 68°23'23" E	40°30'00"	140.19'
C14	230.41'	9.94'	9.94'	N 11°06'23" E	2°28'18"	4.97'

APPROVAL OF THE BOARD OF TRUSTEE'S
OCTOBER HILL CAMPLOT OWNERS ASSOCIATION

I HEREBY CERTIFY THAT THE BOARD
OF TRUSTEE'S OF OCTOBER HILL
CAMPLOT OWNERS ASSOCIATION
HAVE APPROVED THE VACATION OF
THESE PORTIONS OF HURON WIGWAM
AND ONONDAGA TRACE AND LOTS
AS SHOWN HEREON.

RESOLUTION # 1-2015
____ DAY OF _____, 2015

PRESIDENT
BOARD OF TRUSTEE'S, OCTOBER HILL
CAMPLOT OWNERS ASSOCIATION

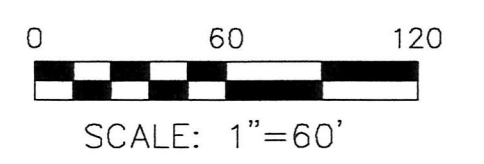

- STONE FOUND
- 1/2" PIPE FOUND UNLESS OTHERWISE NOTED
- 5/8" REBAR SET WITH I.D. CAP I.D. CAP MARKED "BAKER 6938"

REFERENCES
DEED VOL. 199 PAGE 747
DEED VOL. 216 PAGE 875
DEED VOL. 231 PAGE 490
DEED VOL. 243 PAGE 729
DEED VOL. 272 PAGE 542
O.R. VOL. 167 PAGE 3105
O.R. VOL. 191 PAGE 2230
O.R. VOL. 200 PAGE 1070
PLAT VOL. 2A PAGE 148
BEARINGS FROM
PLAT VOL. 2A PAGE 148



I CERTIFY THIS SURVEY TO BE CORRECT
TO THE BEST OF MY KNOWLEDGE.

Aaron L. Gerber P.S. 8379
DATE: APRIL 20, 2015
ALG/CJG
FILE NAME: WORKS\S-2-15

DONALD C. BAKER SURVEYING
138 N. CLAY STREET
MILLERSBURG, OHIO 44654
PH. 330-674-4788
FAX 330-674-6027
EMAIL: bakersurveying@gmail.com

TRANSFER NOT NECESSARY
DATE March 15, 2016
AUDITOR Jackie Meece

Paul D. Bent
President O.H.C.O.A.
3-28-16

PLAT APPROVED

11/23/2015