

201600098815

B: 19 P: 2938

FILED FOR RECORD IN  
HOLMES COUNTY, OH  
ANITA HALL, COUNTY RECORDER  
03/31/2016 11:38 AM  
SMALL PLAT - 40.00


PLAT APPROVED

2/18/2016

PAGES: 1  
ORV 255 Pgs 5545 +  
5550

WALNUT CREEK TOWNSHIP  
N.E. QTR. SECTION 22  
T-9 N; R-5 W  
HOLMES COUNTY, OHIO

SURVEYED FOR: MYRON MILLER

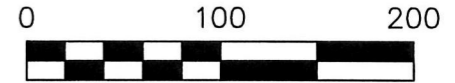

SCALE: 1"=100'

- 5/8" REBAR FOUND UNLESS OTHERWISE NOTED
- 5/8" REBAR SET WITH I.D. CAP I.D. CAP MARKED "BAKER 6938"


REFERENCES

O.R. VOL. 254 PAGE 3726  
PLAT VOL. 2 PAGE 420  
PLAT VOL. 2 PAGE 520  
PLAT VOL. 19 PAGE 2866

BEARINGS FROM  
PLAT VOL. 19 PAGE 2866



BAKER SURVEYING, LLC  
138 N. CLAY STREET  
MILLERSBURG, OHIO 44654  
PH. 330-674-4788  
FAX 330-674-6027

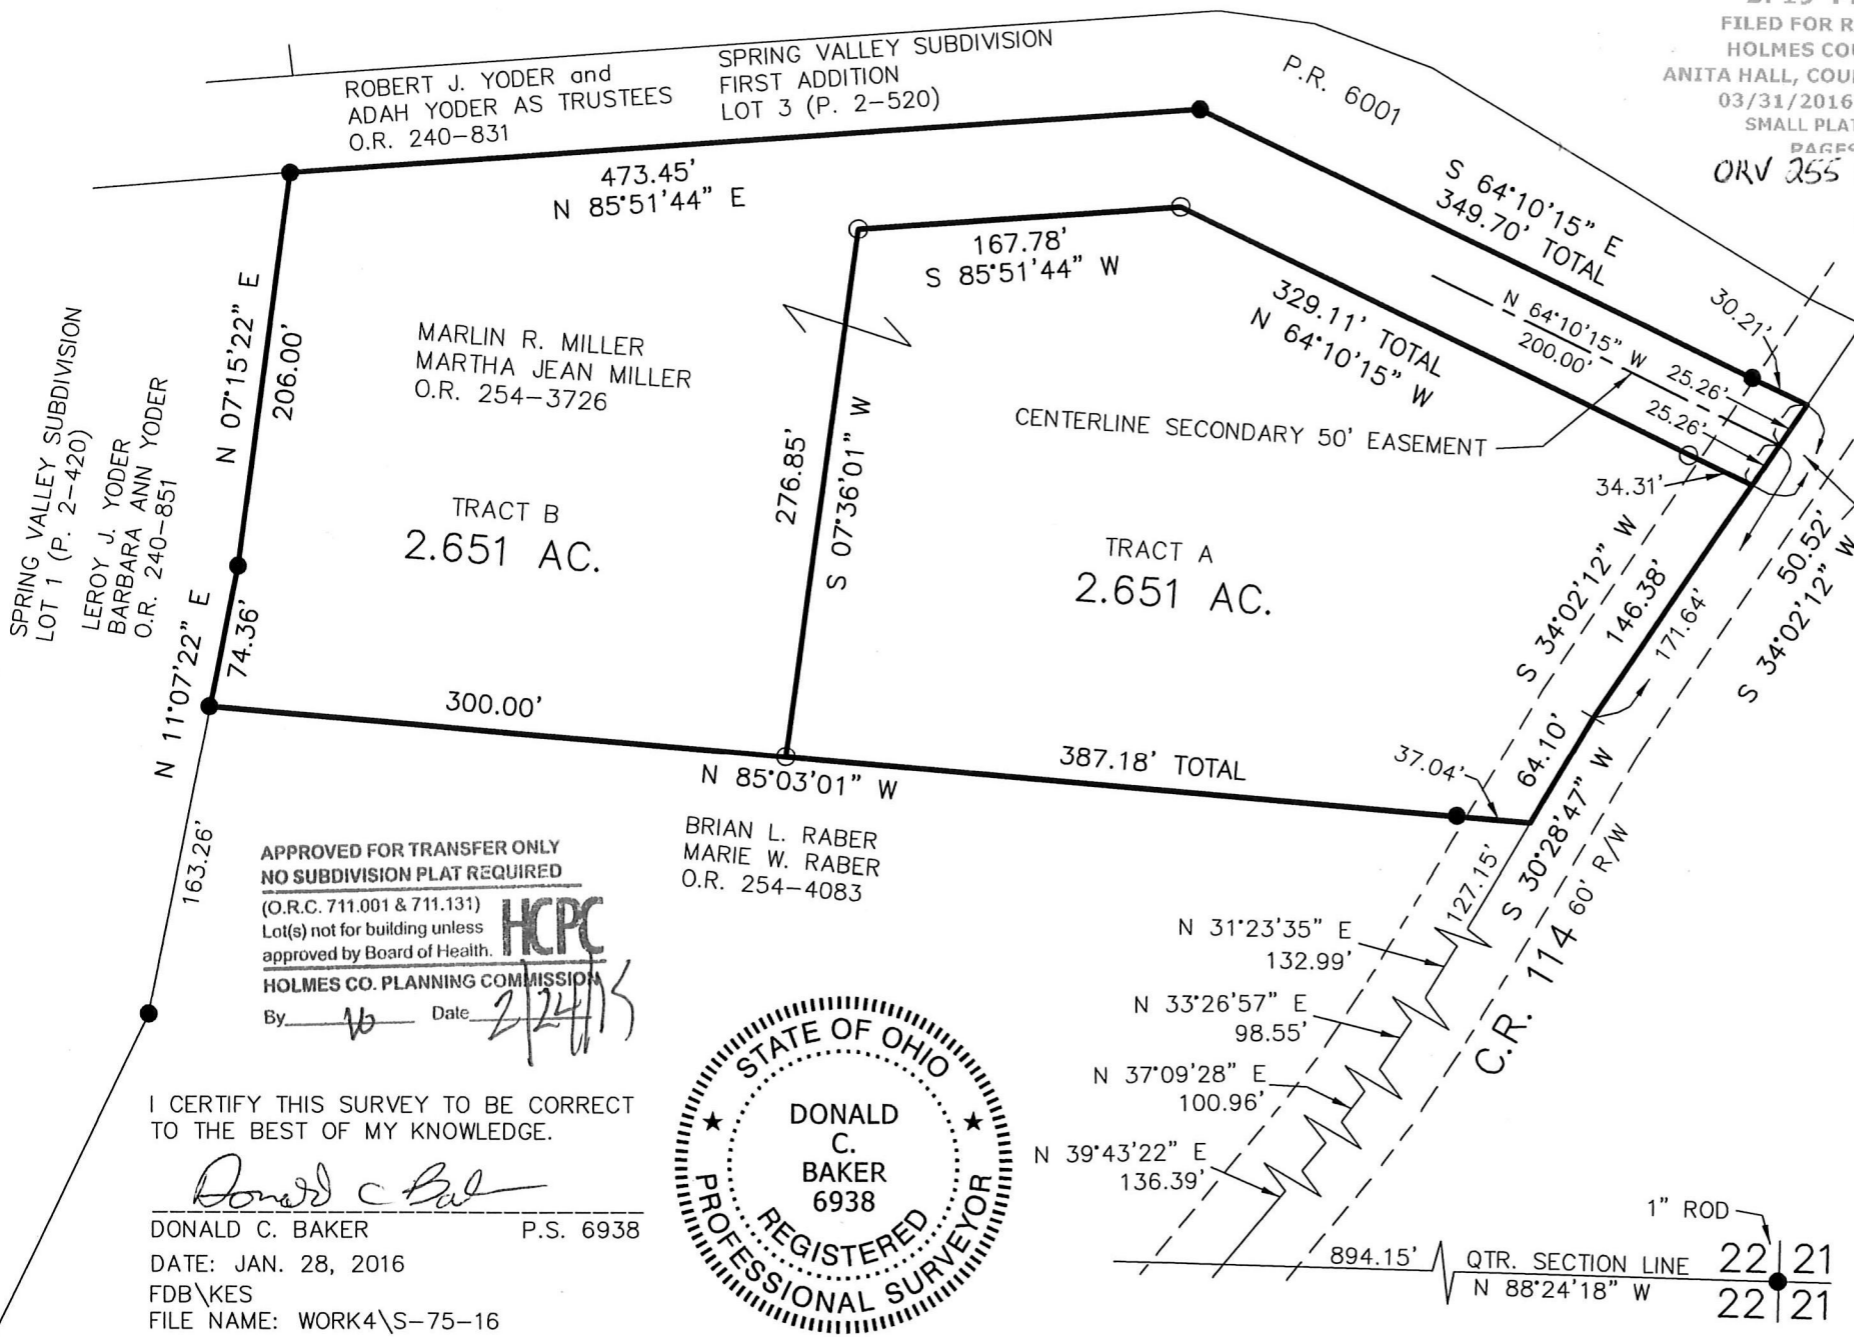

APPROVED FOR TRANSFER ONLY  
NO SUBDIVISION PLAT REQUIRED

(O.R.C. 711.001 & 711.131)  
Lot(s) not for building unless  
approved by Board of Health.

HOLMES CO. PLANNING COMMISSION

By WB Date 2/24/16



I CERTIFY THIS SURVEY TO BE CORRECT  
TO THE BEST OF MY KNOWLEDGE.

Donald C Baker

DONALD C. BAKER P.S. 6938

DATE: JAN. 28, 2016

FDB\KES

FILE NAME: WORK4\S-75-16