

ORV 255 P5856

PLAT APPROVED

3/21/2016 TA

BERLIN TOWNSHIP  
 4TH. QTR., LOT 4  
 T-9 N; R-6 W  
 HOLMES COUNTY, OHIO

SURVEYED FOR: KAUFMAN REALTY

0 200 400




SCALE: 1"=200'

- 5/8" REBAR FOUND UNLESS OTHERWISE NOTED
- 5/8" REBAR SET WITH I.D. CAP I.D. CAP MARKED "BAKER 6938"



REFERENCES

- O.R. VOL. 190 PAGE 3111
- O.R. VOL. 252 PAGE 4095
- PLAT VOL. 18 PAGE 108
- PLAT VOL. 19 PAGE 2734
- BEARINGS FROM PLAT VOL. 18 PAGE 108

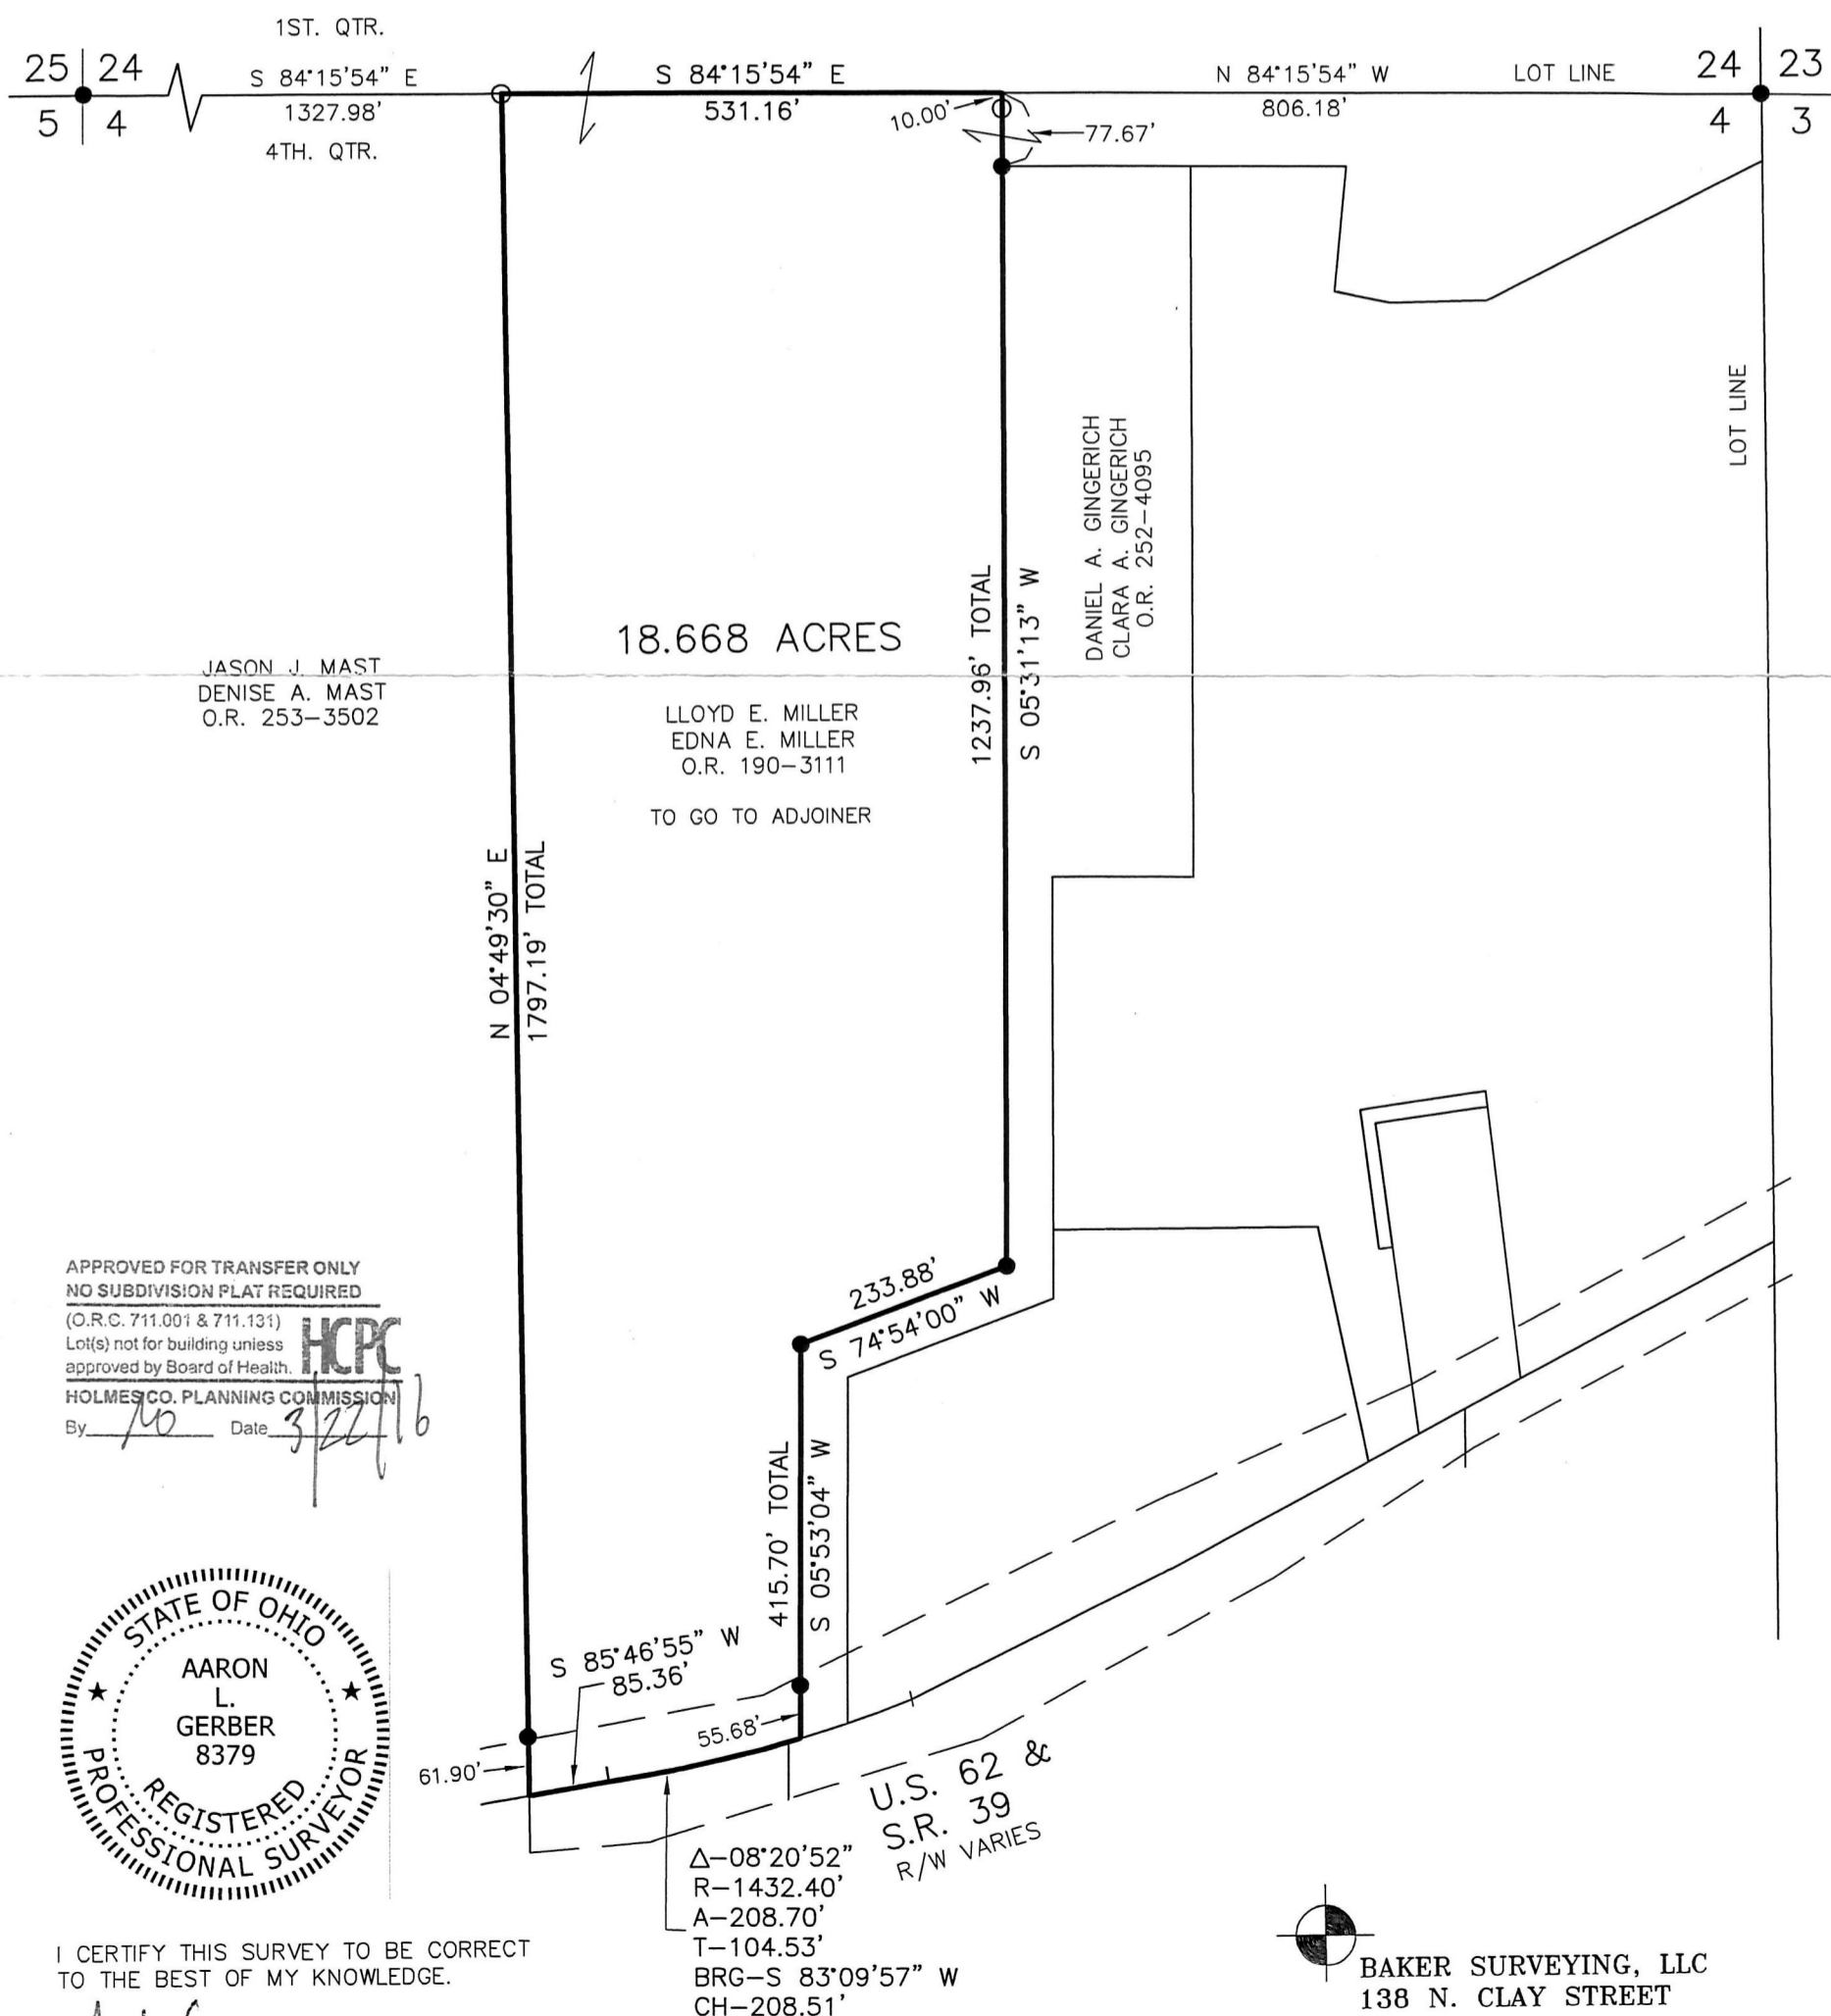

APPROVED FOR TRANSFER ONLY  
 NO SUBDIVISION PLAT REQUIRED

(O.R.C. 711.001 & 711.131)

Lot(s) not for building unless approved by Board of Health.

HOLMES CO. PLANNING COMMISSION

By AG Date 3/22/16



I CERTIFY THIS SURVEY TO BE CORRECT TO THE BEST OF MY KNOWLEDGE.

A.L.G.

AARON L. GERBER P.S. 8379

DATE: MARCH 8, 2016

ALG

FILE NAME: WORK5\S-120-16\ALG



BAKER SURVEYING, LLC  
 138 N. CLAY STREET  
 MILLERSBURG, OHIO 44654  
 PH. 330-674-4788  
 FAX 330-674-6027  
 EMAIL: bakersurveying@gmail.com