

ORV 256 P934



0 200 400



SCALE: 1"=200'

- STONE FOUND
- 5/8" REBAR FOUND UNLESS OTHERWISE NOTED
- 5/8" REBAR SET WITH I.D. CAP I.D. CAP MARKED "BAKER 6938"

REFERENCES

- DEED VOL. 272 PAGE 486
- O.R. VOL. 29 PAGE 643
- O.R. VOL. 197 PAGE 2699
- PLAT VOL. 17 PAGE 54
- BEARINGS FROM PLAT VOL. 17 PAGE 54



I CERTIFY THIS SURVEY TO BE CORRECT TO THE BEST OF MY KNOWLEDGE.


A.L.G.
 AARON L. GERBER P.S. 8379
 DATE: FEB. 29, 2016
 ALG\CJG
 FILE NAME: WORK5\S-19-16



BAKER SURVEYING, LLC
 138 N. CLAY STREET
 MILLERSBURG, OHIO 44654
 PH. 330-674-4788
 FAX 330-674-6027
 EMAIL: bakersurveying@gmail.com

WASHINGTON TOWNSHIP
 N.E. QTR. SECTION 12
 T-19 N; R-15 W
 HOLMES COUNTY, OHIO

SURVEYED FOR: DAVID MCKINNEY

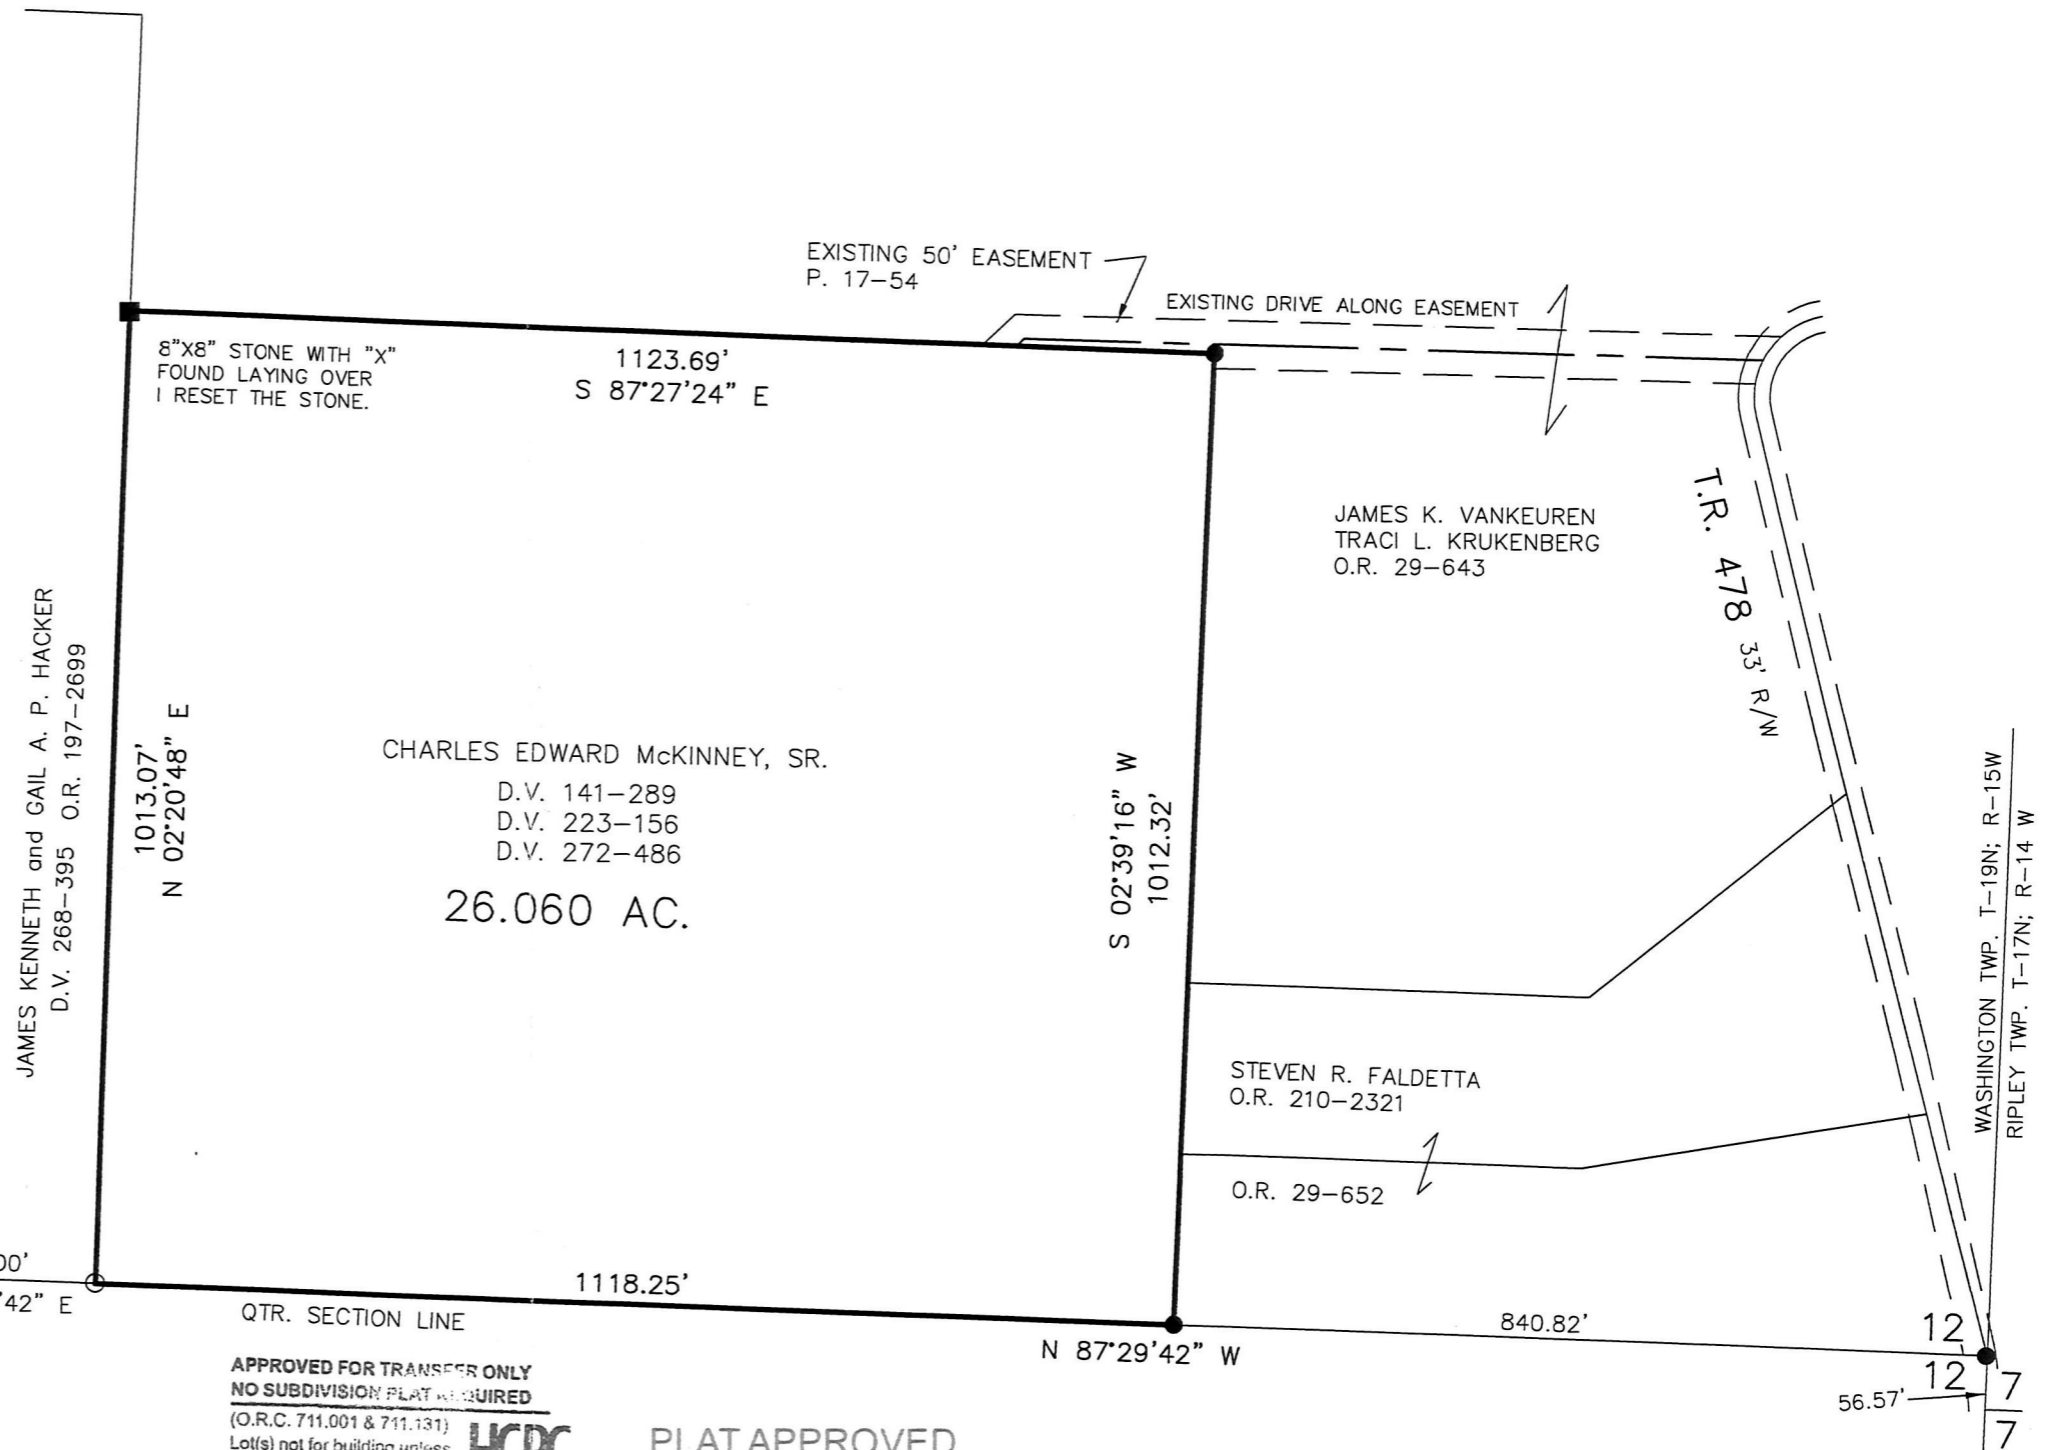

APPROVED FOR TRANSFER ONLY
 NO SUBDIVISION PLAT REQUIRED

(O.R.C. 711.001 & 711.131)
 Lot(s) not for building unless approved by Board of Health.

HOLMES CO. PLANNING COMMISSION
 By: *Ed* Date: 4-28-16

PLAT APPROVED

4/28/2016 TD