

- STONE FOUND
- ▲ R.R. SPIKE FOUND
- 5/8" REBAR FOUND
- 5/8" REBAR SET WITH I.D. CAP
- I.D. CAP MARKED "BAKER 6938"

REFERENCES

O.R. VOL. 2 PAGE 425
 O.R. VOL. 192 PAGE 597
 PLAT VOL. 2 PAGE 444
 BEARINGS FROM
 PLAT VOL. 2 PAGE 444

CLARK TOWNSHIP
 S.E. QTR. SECTION 3
 T-8 N; R-5 W
 HOLMES COUNTY, OHIO

SURVEYED FOR: ROY HERSHBERGER

This plat only to be used in conjunction with
 STONEY VALLEY SUBDIVISION
 REPLAT OF LOT 1 AND ADDITIONAL LANDS
 for transfer to the adjacent owner of
 LOT 1 OF STONEY VALLEY SUBDIVISION
 (P. 2-444)

201600099971


B: 19 P: 2986
 FILED FOR RECORD IN
 HOLMES COUNTY, OH
 ANITA HALL, COUNTY RECORDER
 06/10/2016 10:40 AM
 SMALL PLAT . 40.00
 PAGES: 1
 ORV 256 Ph 4388

PLAT APPROVED

3/25/2016 TD

STONEY VALLEY SUBDIVISION
 LOT 3 (P. 2-444)

ATLEE N. YODER
 ALMA M. YODER
 O.R. 197-453

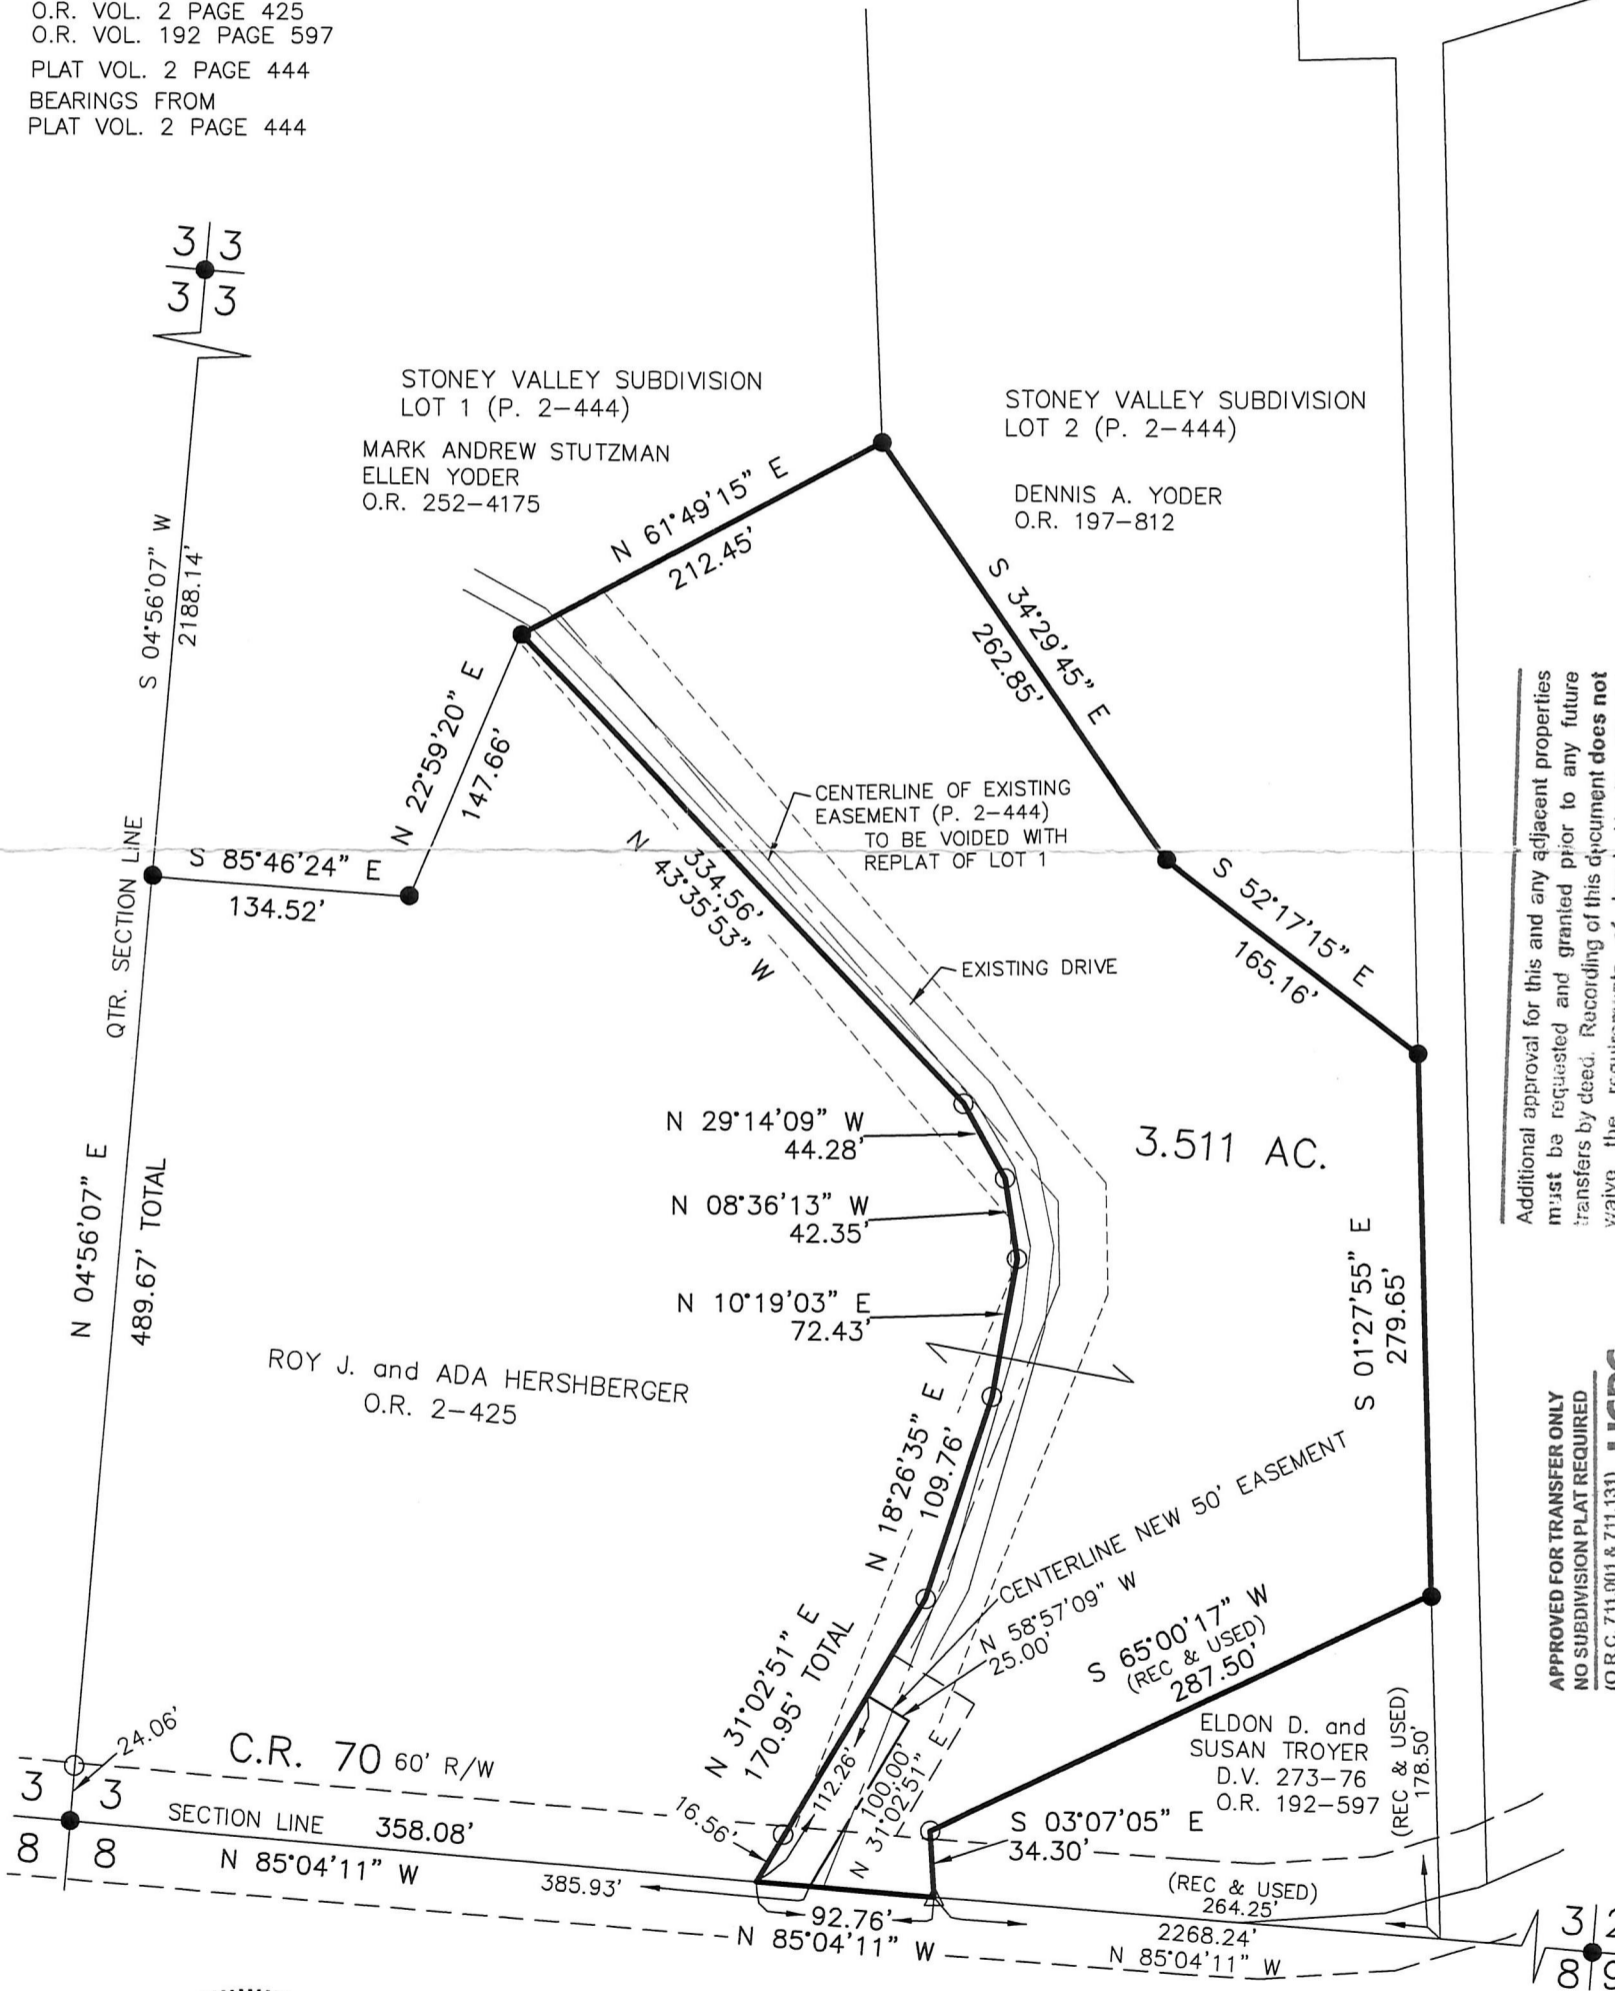

Additional approval for this and any adjacent properties must be requested and granted prior to any future transfers by deed. Recording of this document does not waive the requirements of local Health District Subdivision Regulations or other governing authorities which may be in effect at the time of any future deed transfer.

HPC

1/18/2016 MW

APPROVED FOR TRANSFER ONLY
 NO SUBDIVISION PLAT REQUIRED
 (O.R.C. 711.001 & 711.131)
 Lot(s) not for building unless approved by Board of Health.

HPC


HOLMES CO. PLANNING COMMISSION
 By: MW Date: 3/28/16



I CERTIFY THIS SURVEY TO BE CORRECT TO THE BEST OF MY KNOWLEDGE.

Donald C. Baker

DONALD C. BAKER P.S. 6938
 DATE: JAN. 6, 2015
 CJG\JPD
 FILE NAME: WORK4\S-13A-16

 BAKER SURVEYING, LLC
 138 N. CLAY STREET
 MILLERSBURG, OHIO 44654
 PH. 330-674-4788
 FAX 330-674-6027

