


RIPLEY TOWNSHIP
N.E. QTR. SECTION 7
T-17 N; R-14 W
HOLMES COUNTY, OHIO

SURVEYED FOR: TOM LANG

REFERENCES

- O.R. VOL. 68 PAGE 760
- O.R. VOL. 187 PAGE 1411
- O.R. VOL. 208 PAGE 549
- PLAT VOL. 14 PAGE 574
- PLAT VOL. 16 PAGE 27
- PLAT VOL. 17 PAGE 80
- PLAT VOL. 19 PAGE 2465
- PLAT VOL. 19 PAGE 2472

BEARINGS FROM PLAT VOL. 19 PAGE 2472

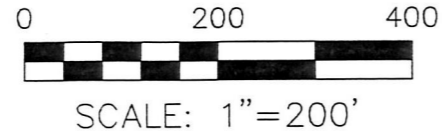

- ▲ R.R. SPIKE FOUND
- P.K. NAIL FOUND
- 5/8" REBAR FOUND UNLESS OTHERWISE NOTED
- 5/8" REBAR SET WITH I.D. CAP I.D. CAP MARKED "BAKER 6938"

- Ⓐ MAC HOMES UNLIMITED, LLC
O.R. 30-345
- Ⓑ DAN J. and ERMA A. WEAVER
O.R. 187-1411

I CERTIFY THIS SURVEY TO BE CORRECT
TO THE BEST OF MY KNOWLEDGE.

Alh
AARON L. GERBER P.S. 8379
DATE: APRIL 1, 2016
ALG\JPD
FILE NAME: WORK5\S-195-16\ALG




APPROVED FOR TRANSFER ONLY
NO SUBDIVISION PLAT REQUIRED
(O.R.C. 711.001 & 711.131)
Lot(s) not for building unless
approved by Board of Health.
HOLMES CO. PLANNING COMMISSION
By *M* Date *4/28/16*



201600100190
B: 19 P: 2996
FILED FOR RECORD IN
HOLMES COUNTY, OH
ANITA HALL, COUNTY RECORDER
06/24/2016 11:24 AM
SMALL PLAT . 40.00
PAGE: 1

OR 256 95664

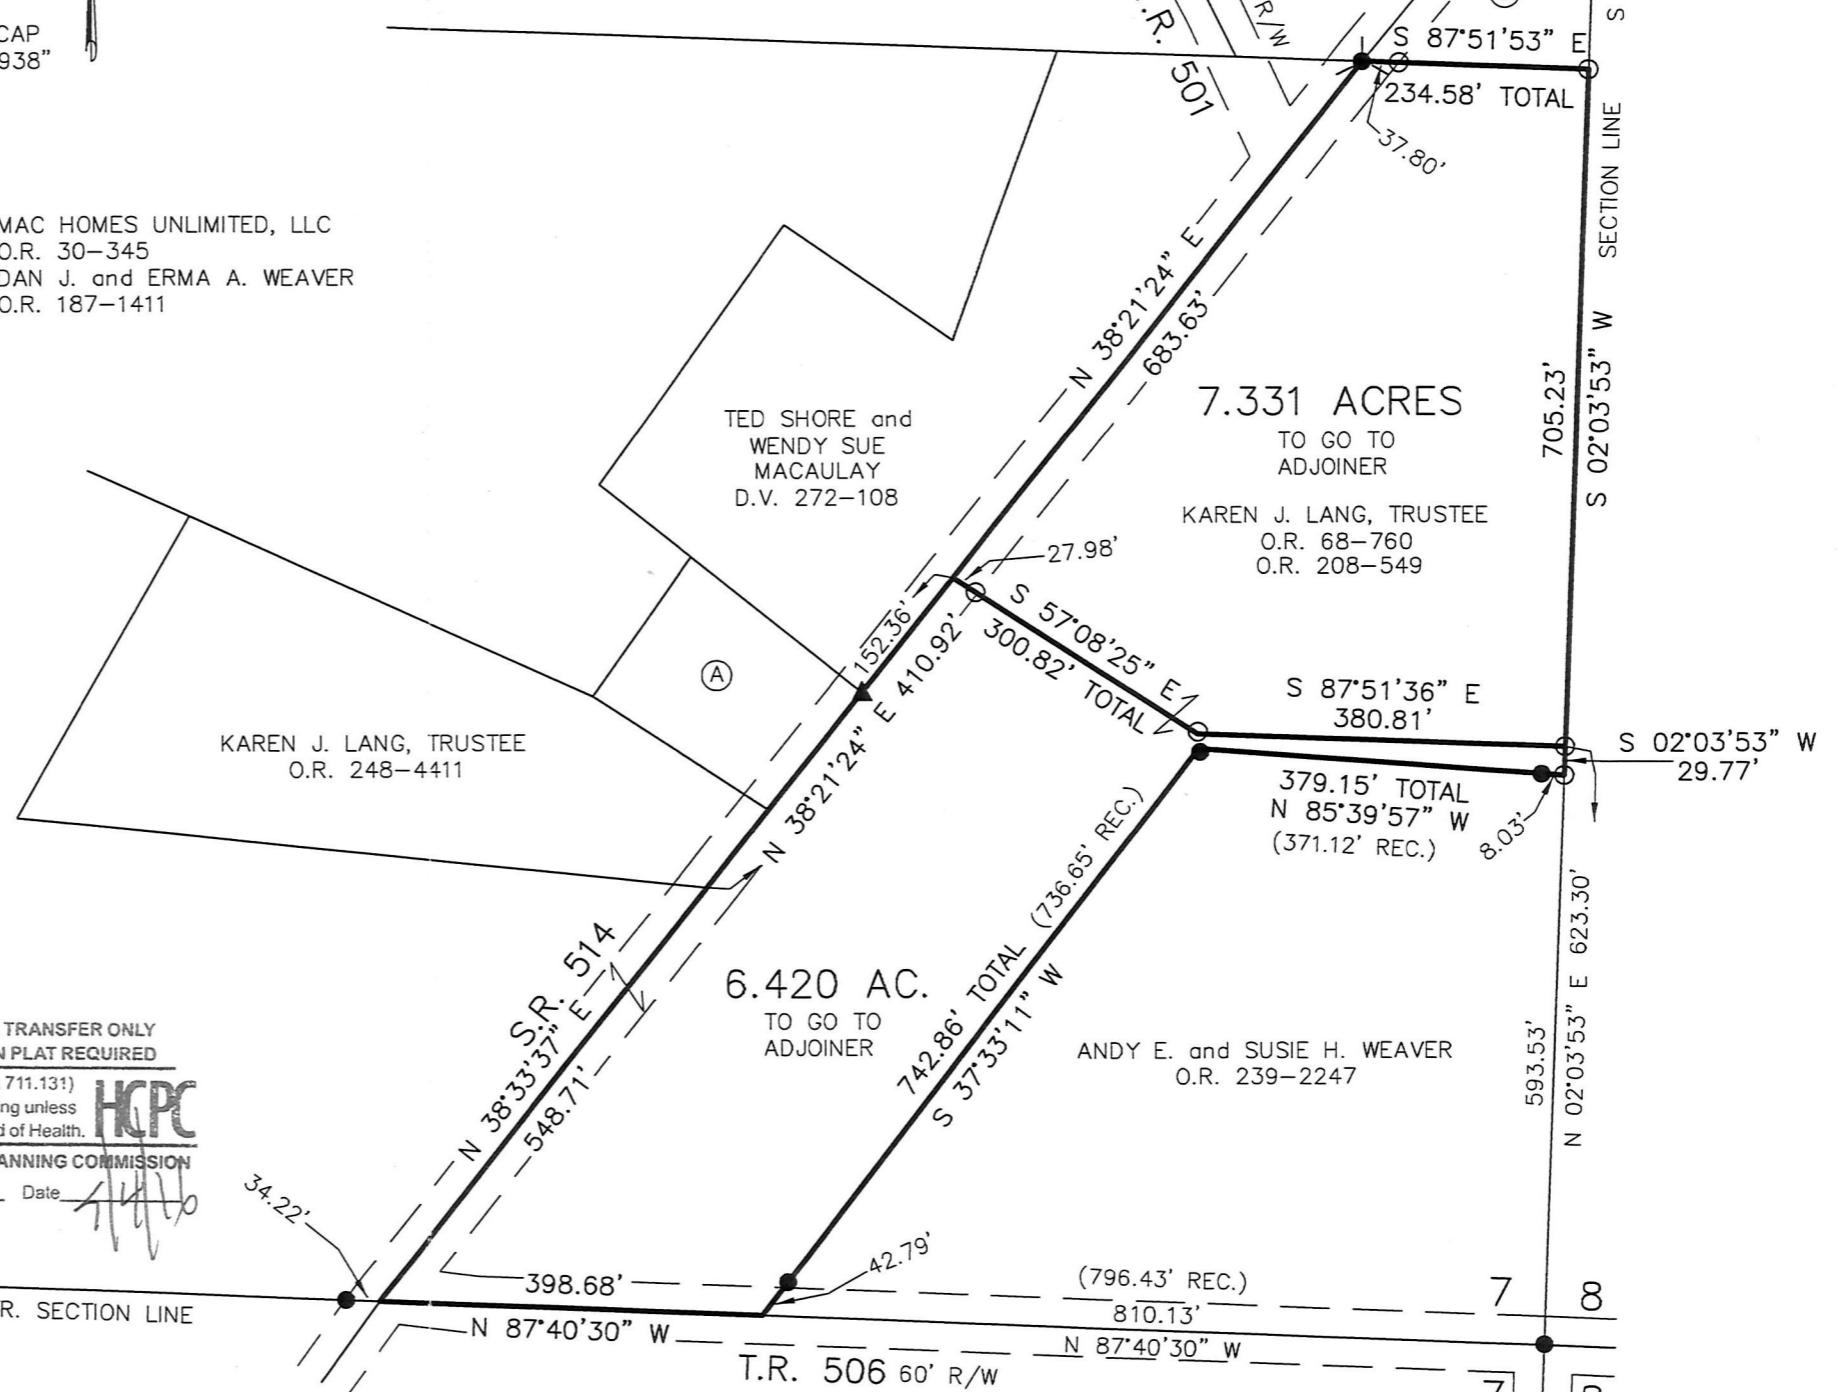

PLAT APPROVED

4/28/2016 TD

BAKER SURVEYING, LLC
138 N. CLAY STREET
MILLERSBURG, OHIO 44654
PH. 330-674-4788
FAX 330-674-6027
EMAIL: bakersurveying@gmail.com