



OR 256 Pg 6028

PROPOSED ANNEXATION TO THE VILLAGE OF KILLBUCK

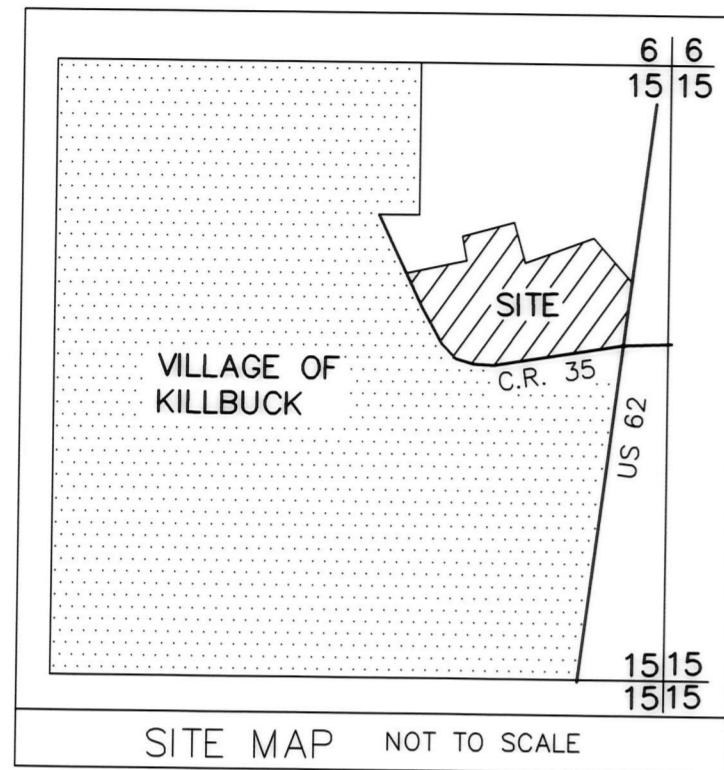


KILLBUCK TOWNSHIP
 N.W. QTR. SECTION 15
 T-8 N; R-7 W
 HOLMES COUNTY, OHIO

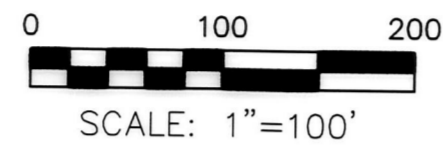

REFERENCES

O.R. VOL. 247 PAGE 1034
 PLAT VOL. 16 PAGE 657
 PLAT VOL. 19 PAGE 1251
 PLAT VOL. 19 PAGE 847
 BEARINGS FROM
 PLAT VOL. 16 PAGE 657

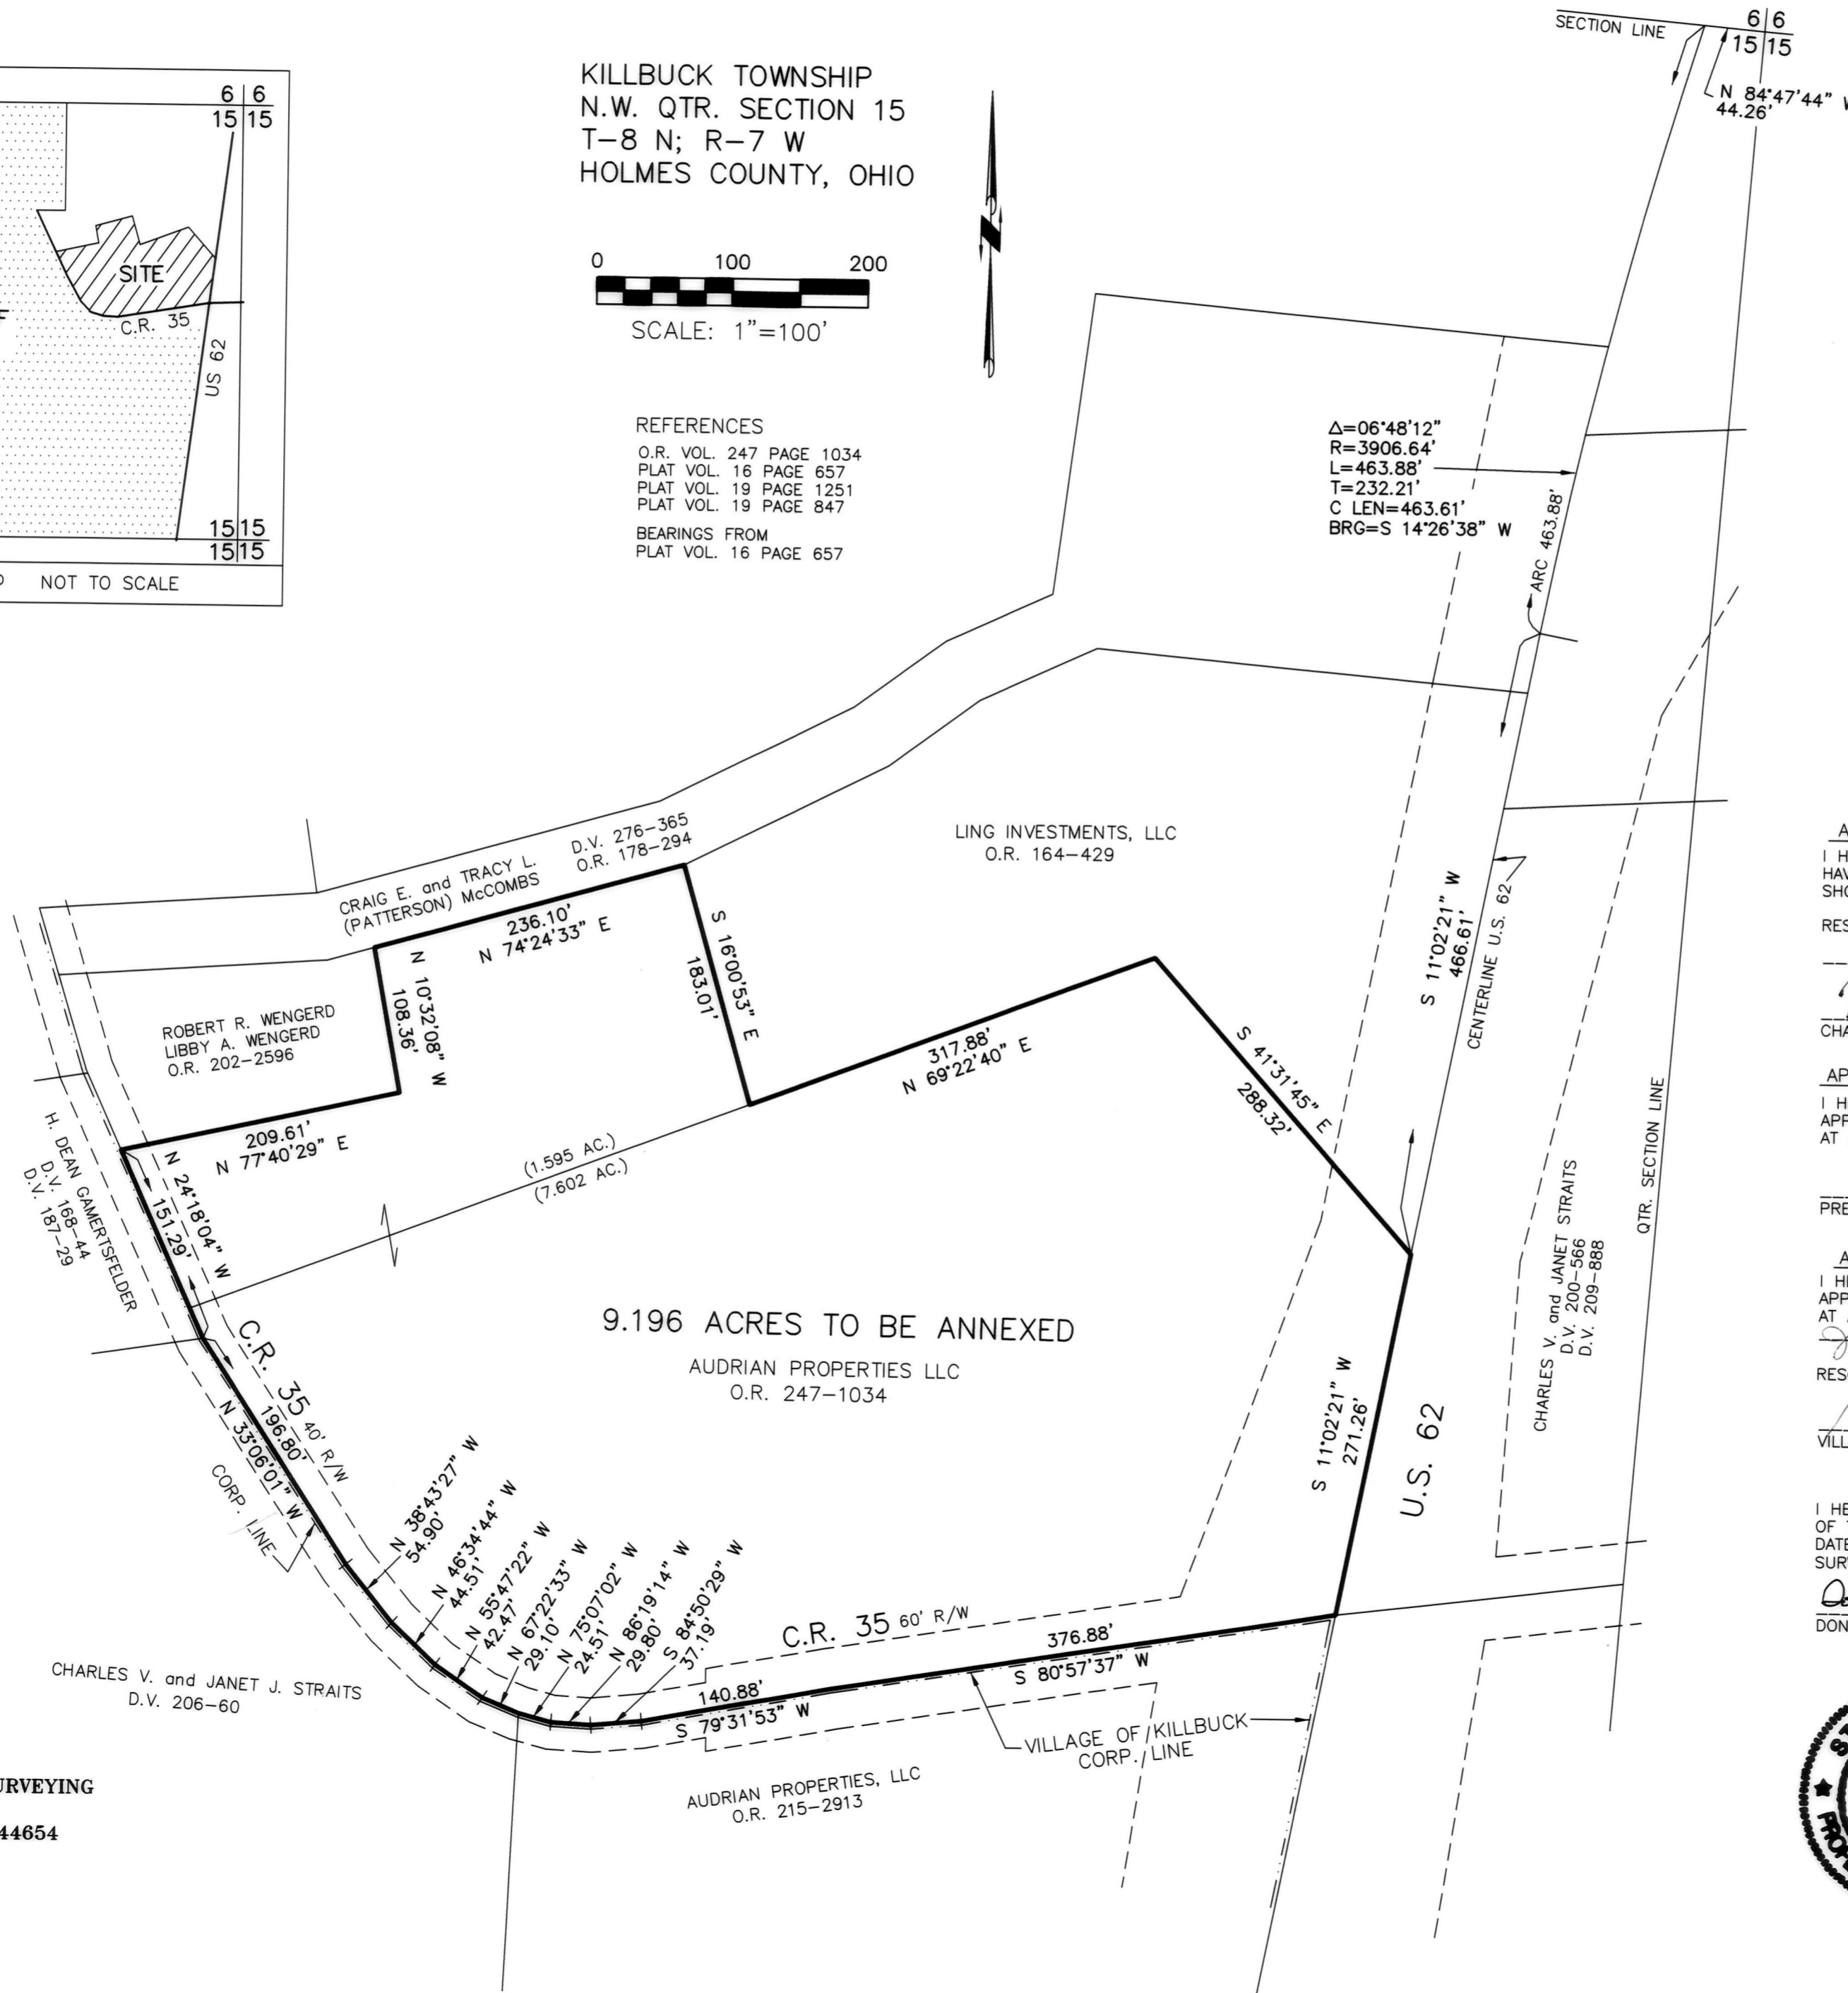

APPROVAL OF THE HOLMES COUNTY COMMISSIONERS
 I HEREBY CERTIFY THAT THE HOLMES COUNTY COMMISSIONERS
 HAVE APPROVED THE DETACHMENT OF THIS TRACT OF LAND AS
 SHOWN HEREON, FROM HOLMES COUNTY.

RESOLUTION # 03-14-16-1
14th DAY OF March, 2016

Barbara D. Lynn
 CHAIRMAN, COUNTY COMMISSIONERS

APPROVAL OF THE KILLBUCK PLANNING COMMISSION
 I HEREBY CERTIFY THAT THIS PLAT FOR THE ANNEXATION WAS
 APPROVED BY THE KILLBUCK PLANNING COMMISSION
 AT A MEETING HELD ON _____ DAY OF _____

JGD
 PRESIDENT, KILLBUCK PLANNING COMMISSION

APPROVAL OF THE KILLBUCK VILLAGE COUNCIL
 I HEREBY CERTIFY THAT THIS PLAT FOR ANNEXATION WAS
 APPROVED BY THE VILLAGE COUNCIL OF KILLBUCK, OHIO
 AT A MEETING HELD ON THE 16th DAY OF
June 2016

RESOLUTION # 2016-04
Ada Burick
 VILLAGE CLERK

SURVEYOR'S CERTIFICATION
 I HEREBY CERTIFY THAT THIS PLAT WAS PREPARED ON BEHALF
 OF THE PROPERTY OWNER FROM SURVEYS BY DONALD C. BAKER
 DATED 1-30-1998 & 2-8-2008 AND EXISTING DEEDS AND
 SURVEYS OF RECORD.

Donald C. Baker 2-5-2014
 DONALD C. BAKER P.S. 6938 DATE



TRANSFER NOT NECESSARY
 DATE June 29, 2016
 AUDITOR Jackie McKay

DONALD C. BAKER SURVEYING
 138 N. CLAY STREET
 MILLERSBURG, OHIO 44654
 PH. 330-674-4788
 FAX 330-674-6027