



KILLBUCK TOWNSHIP
 S.W. QTR. SECTION 8
 T-8 N; R-7 W
 HOLMES COUNTY, OHIO
 SURVEYED FOR: KAUFMAN REALTY

REFERENCES
 O.R. VOL. 48 PAGE 723
 PLAT VOL. 8 PAGE 309
 PLAT VOL. 19 PAGE 434
 BEARINGS FROM
 PLAT VOL. 19 PAGE 434

APPROVED FOR TRANSFER ONLY
 NO SUBDIVISION PLAT REQUIRED
 (O.R.C. 711.001 & 711.131)
 Lot(s) not for building unless
 approved by Board of Health.
 HOLMES CO. PLANNING COMMISSION
 By JK Date 5-25-16


201600100369
 B: 19 P: 3005
 FILED FOR RECORD IN
 HOLMES COUNTY, OH
 ANITA HALL, COUNTY RECORDER
 07/07/2016 2:36 PM
 SMALL PLAT . 40.00
 PAGES: 1

ORV 256 PG 4638

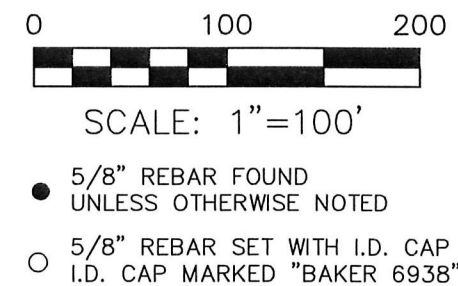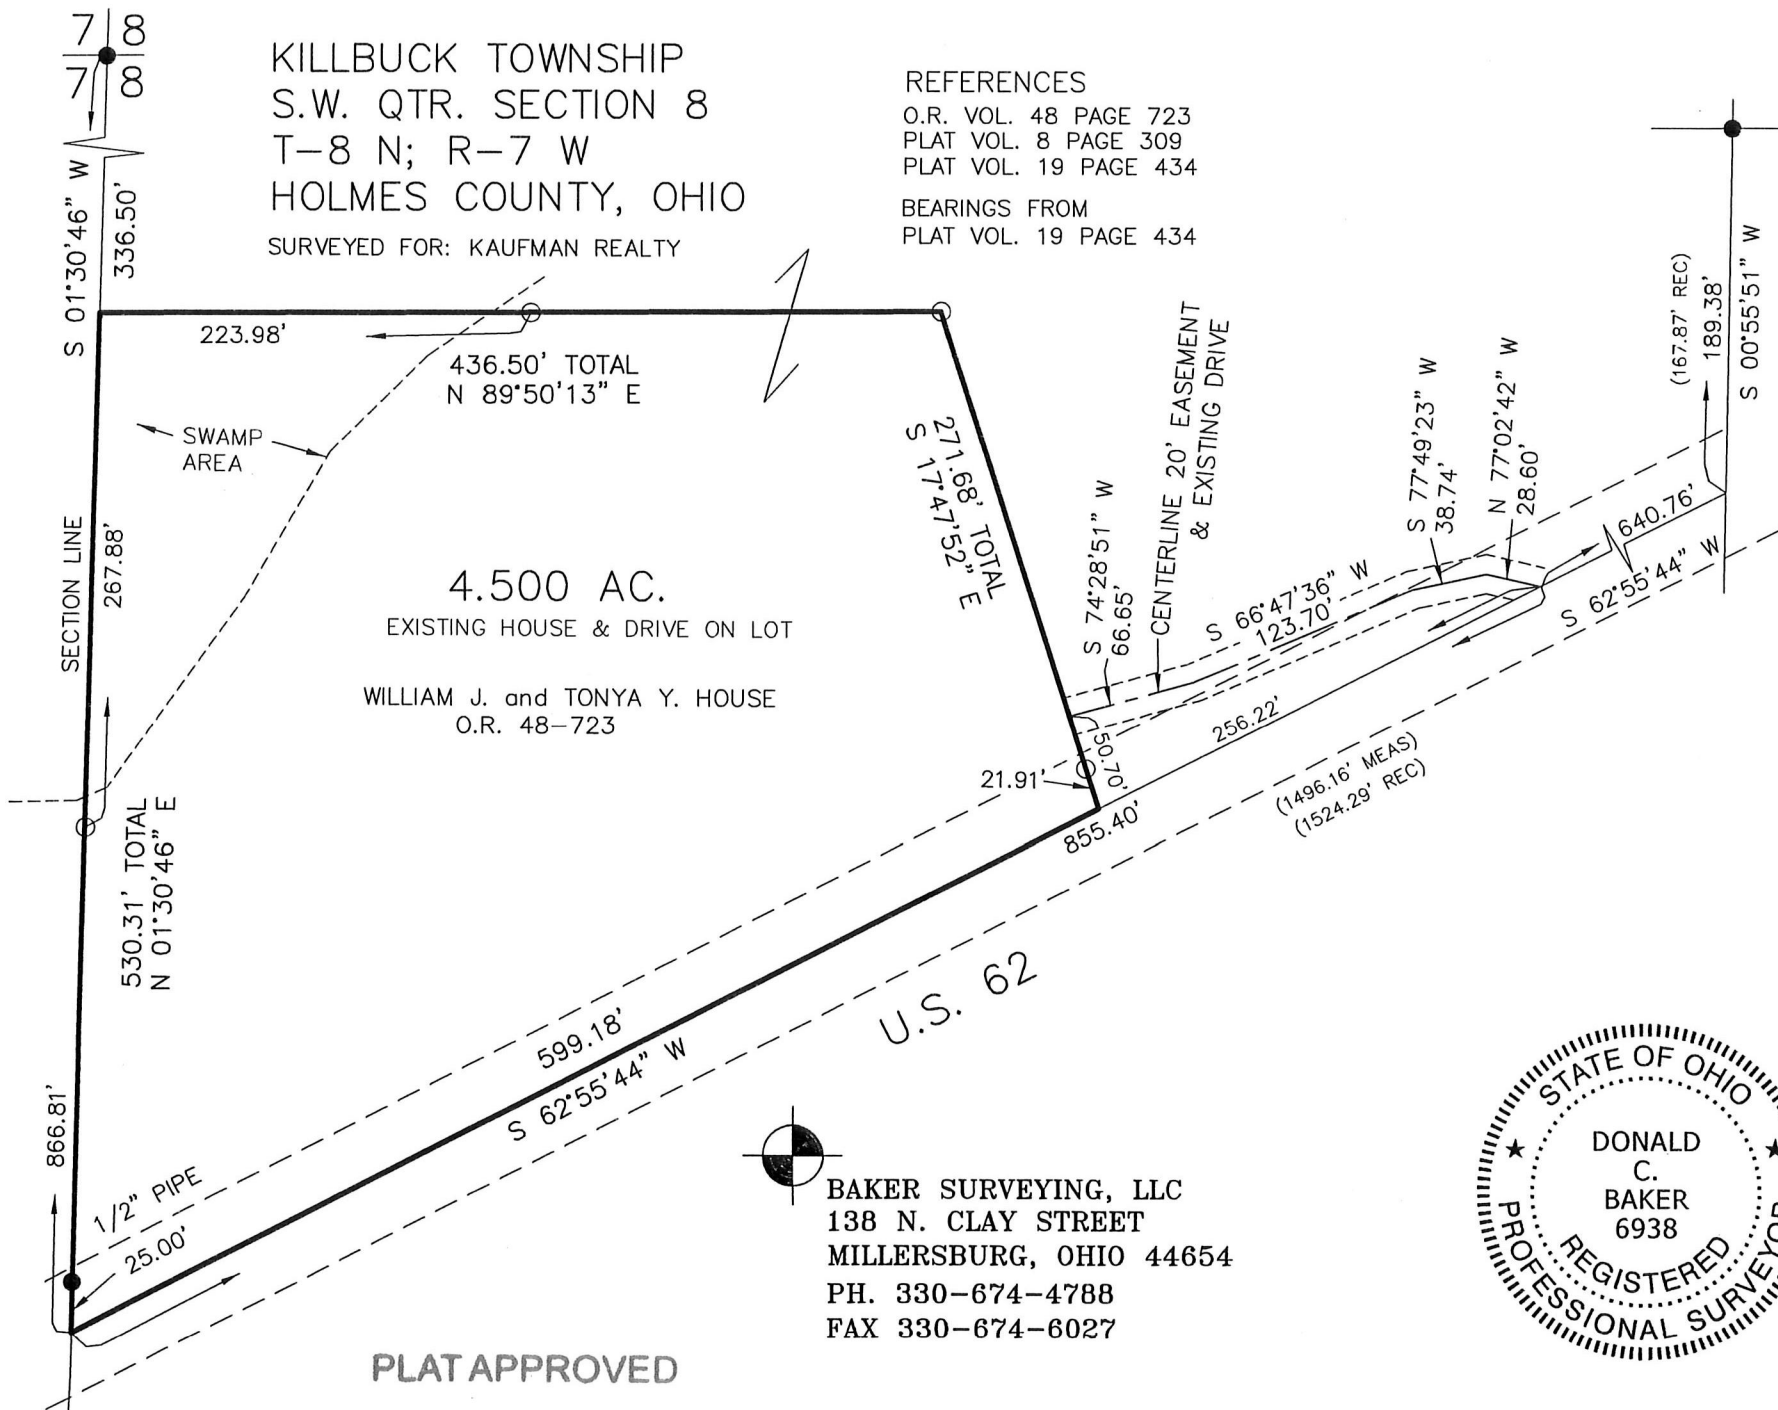

BAKER SURVEYING, LLC
 138 N. CLAY STREET
 MILLERSBURG, OHIO 44654
 PH. 330-674-4788
 FAX 330-674-6027

I CERTIFY THIS SURVEY TO BE CORRECT
 TO THE BEST OF MY KNOWLEDGE.
 DONALD C. BAKER P.S. 6938
 DATE: MAY 18, 2016
 CJG/JNG
 FILE NAME: WORK4\S-270-16

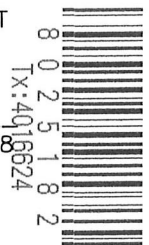

PLAT APPROVED
 5/25/2016 TD