


CLARK TOWNSHIP
 S.E. QTR. SECTION 20
 T-8 N; R-5 W
 HOLMES COUNTY, OHIO

SURVEYED FOR: ANDREW TROYER

REFERENCES

- DEED VOL. 273 PAGE 409
- DEED VOL. 275 PAGE 240
- O.R. VOL. 179 PAGE 1457
- O.R. VOL. 229 PAGE 282
- PLAT VOL. 12 PAGE 886
- PLAT VOL. 14 PAGE 74
- PLAT VOL. 16 PAGE 224
- PLAT VOL. 19 PAGE 2804
- BEARINGS FROM
 PLAT VOL. 16 PAGE 224

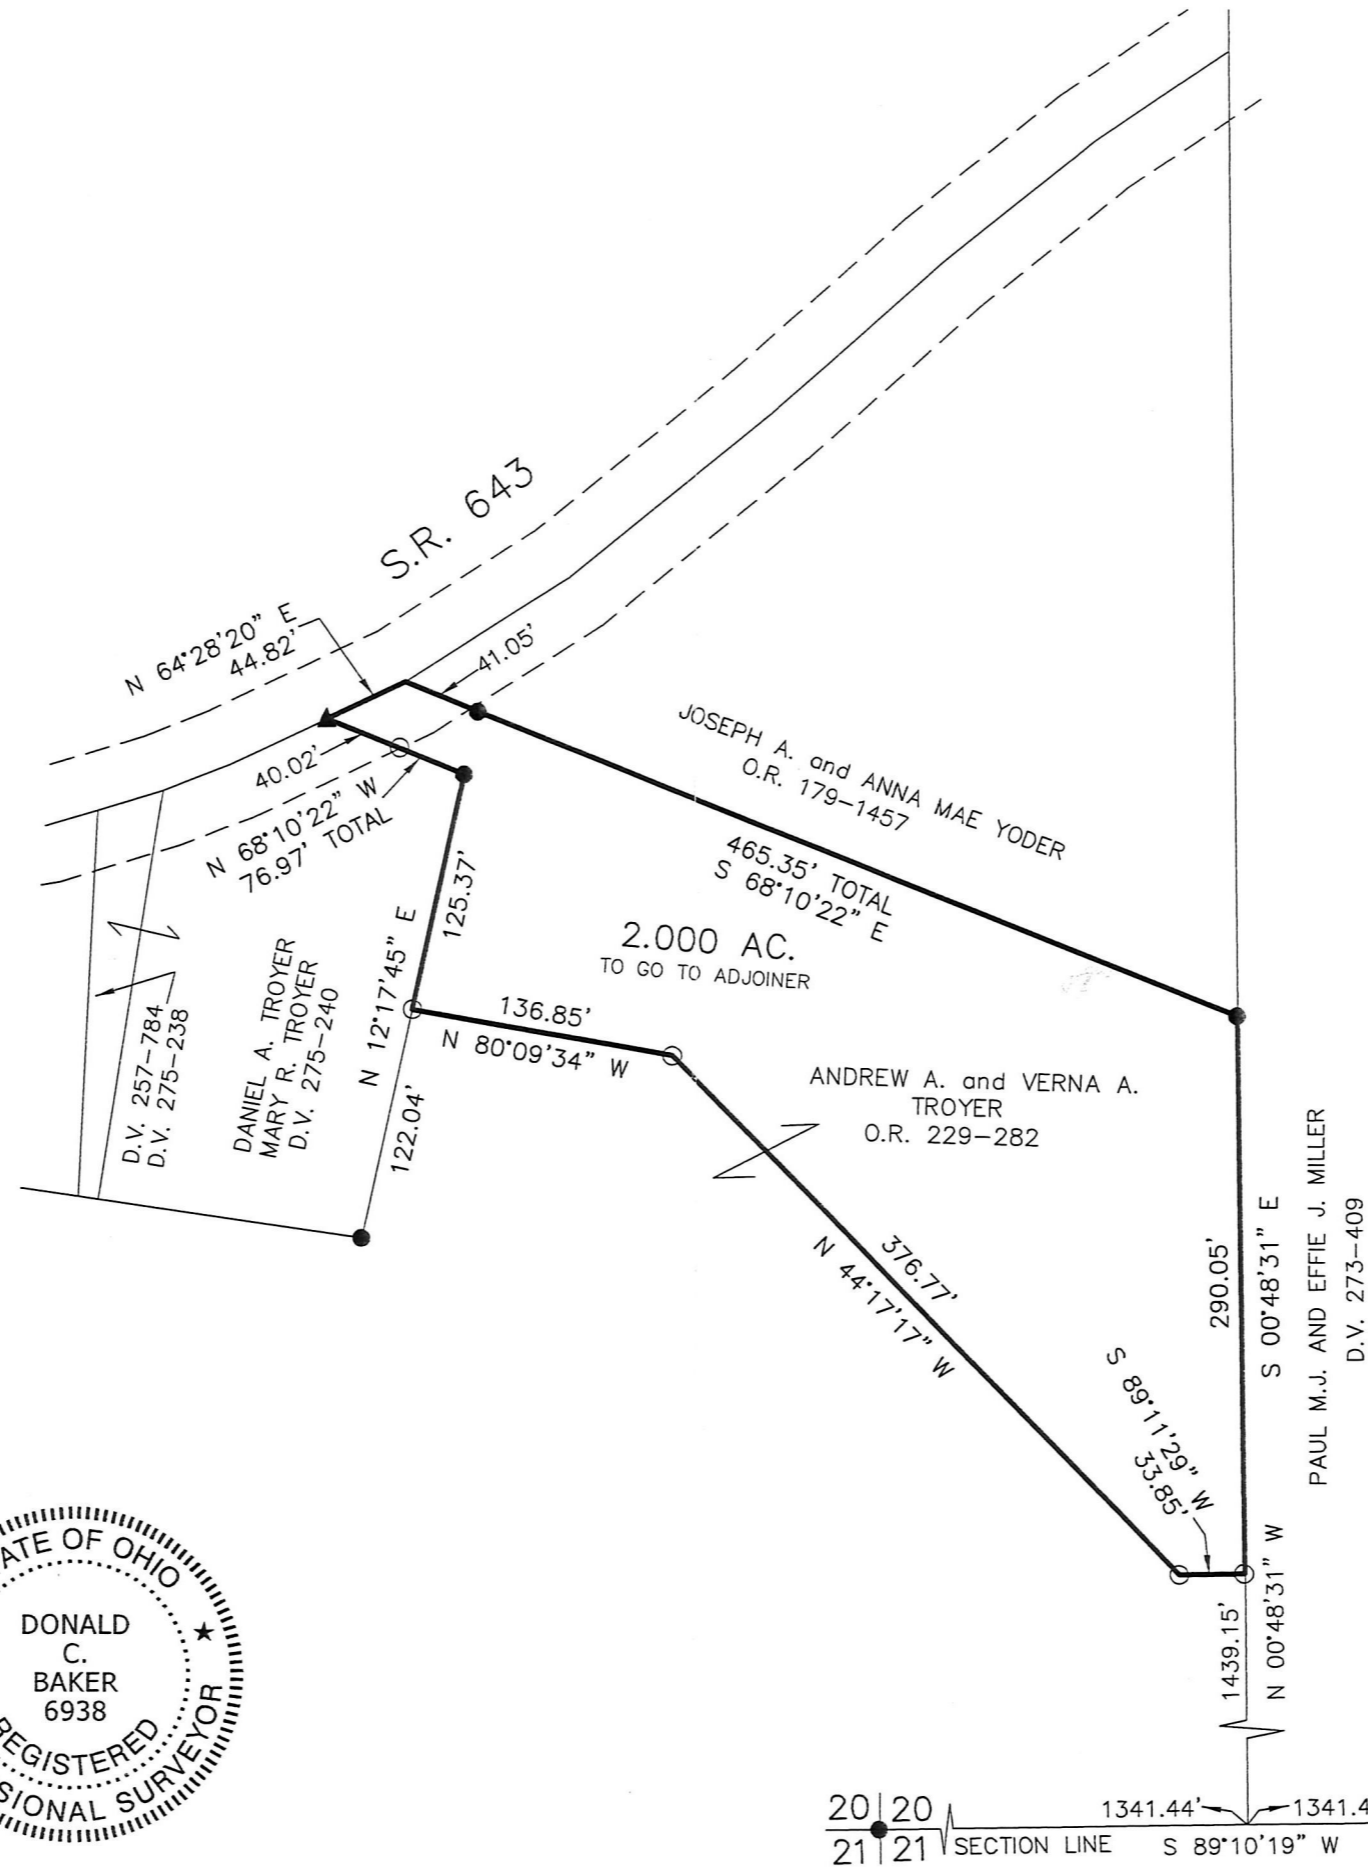

Additional approval for this and any adjacent properties must be requested and granted prior to any transfers by deed. Recording of this document does waive the requirements of local Health District Subdivision Regulations or other governing authorities which may be in effect at the time of any future deed transfer.



APPROVED FOR TRANSFER ONLY
 NO SUBDIVISION PLAT REQUIRED

(O.R.C. 711.001 & 711.131)
 Lot(s) not for building unless approved by Board of Health.



HOLMES CO. PLANNING COMMISSION
 By: *[Signature]* Date: *6-23-16*

0 100 200



SCALE: 1"=100'

- STONE FOUND
- ▲ R.R. SPIKE FOUND
- 5/8" REBAR FOUND UNLESS OTHERWISE NOTED
- 5/8" REBAR SET WITH I.D. CAP I.D. CAP MARKED "BAKER 6938"



201600100407
 B: 19 P: 3008
 FILED FOR RECORD IN
 HOLMES COUNTY, OH
 ANITA HALL, COUNTY RECORDER
 07/11/2016 10:49 AM
 SMALL PLAT . 40.00

OR 256 P6856

PLAT APPROVED

6/22/2016 m

I CERTIFY THIS SURVEY TO BE CORRECT TO THE BEST OF MY KNOWLEDGE.

[Signature]

DONALD C. BAKER P.S. 6938

DATE: JUNE 6, 2016

FDB\KES

FILE NAME: WORK4\S-290-16



T-8N; R-5W
 T-8N; R-4W
 20 16
 21 25
 13.12



BAKER SURVEYING, LLC
 138 N. CLAY STREET
 MILLERSBURG, OHIO 44654
 PH. 330-674-4788
 FAX 330-674-6027