

201600100450

B: 19 P: 3009

FILED FOR RECORD IN  
HOLMES COUNTY, OH  
ANITA HALL, COUNTY RECORDER  
07/13/2016 11:51 AM  
SMALL PLAT . 40.00

Additional approval for this and any adjacent properties must be requested and granted prior to any future transfers by deed. Recording of this document does not waive the requirements of local Health District Subdivision Regulations or other governing authorities which may be in effect at the time of any future deed transfer.



MECHANIC TOWNSHIP  
N.E. QTR. SECTION 11  
T-8 N; R-7 W  
HOLMES COUNTY, OHIO

PAGES: 1  
ORV 256 Pg 7060

SURVEYED FOR: CHRISTOPHER JONES

0 100 200




SCALE: 1"=100'

- 5/8" REBAR FOUND UNLESS OTHERWISE NOTED
- 5/8" REBAR SET WITH I.D. CAP I.D. CAP MARKED "BAKER 6938"

REFERENCES

O.R. VOL. 251 PAGE 579  
O.R. VOL. 221 PAGE 1959  
PLAT VOL. 19 PAGE 1759  
PLAT VOL. 12 PAGE 19  
BEARINGS FROM PLAT  
VOL. 12 PAGE 19

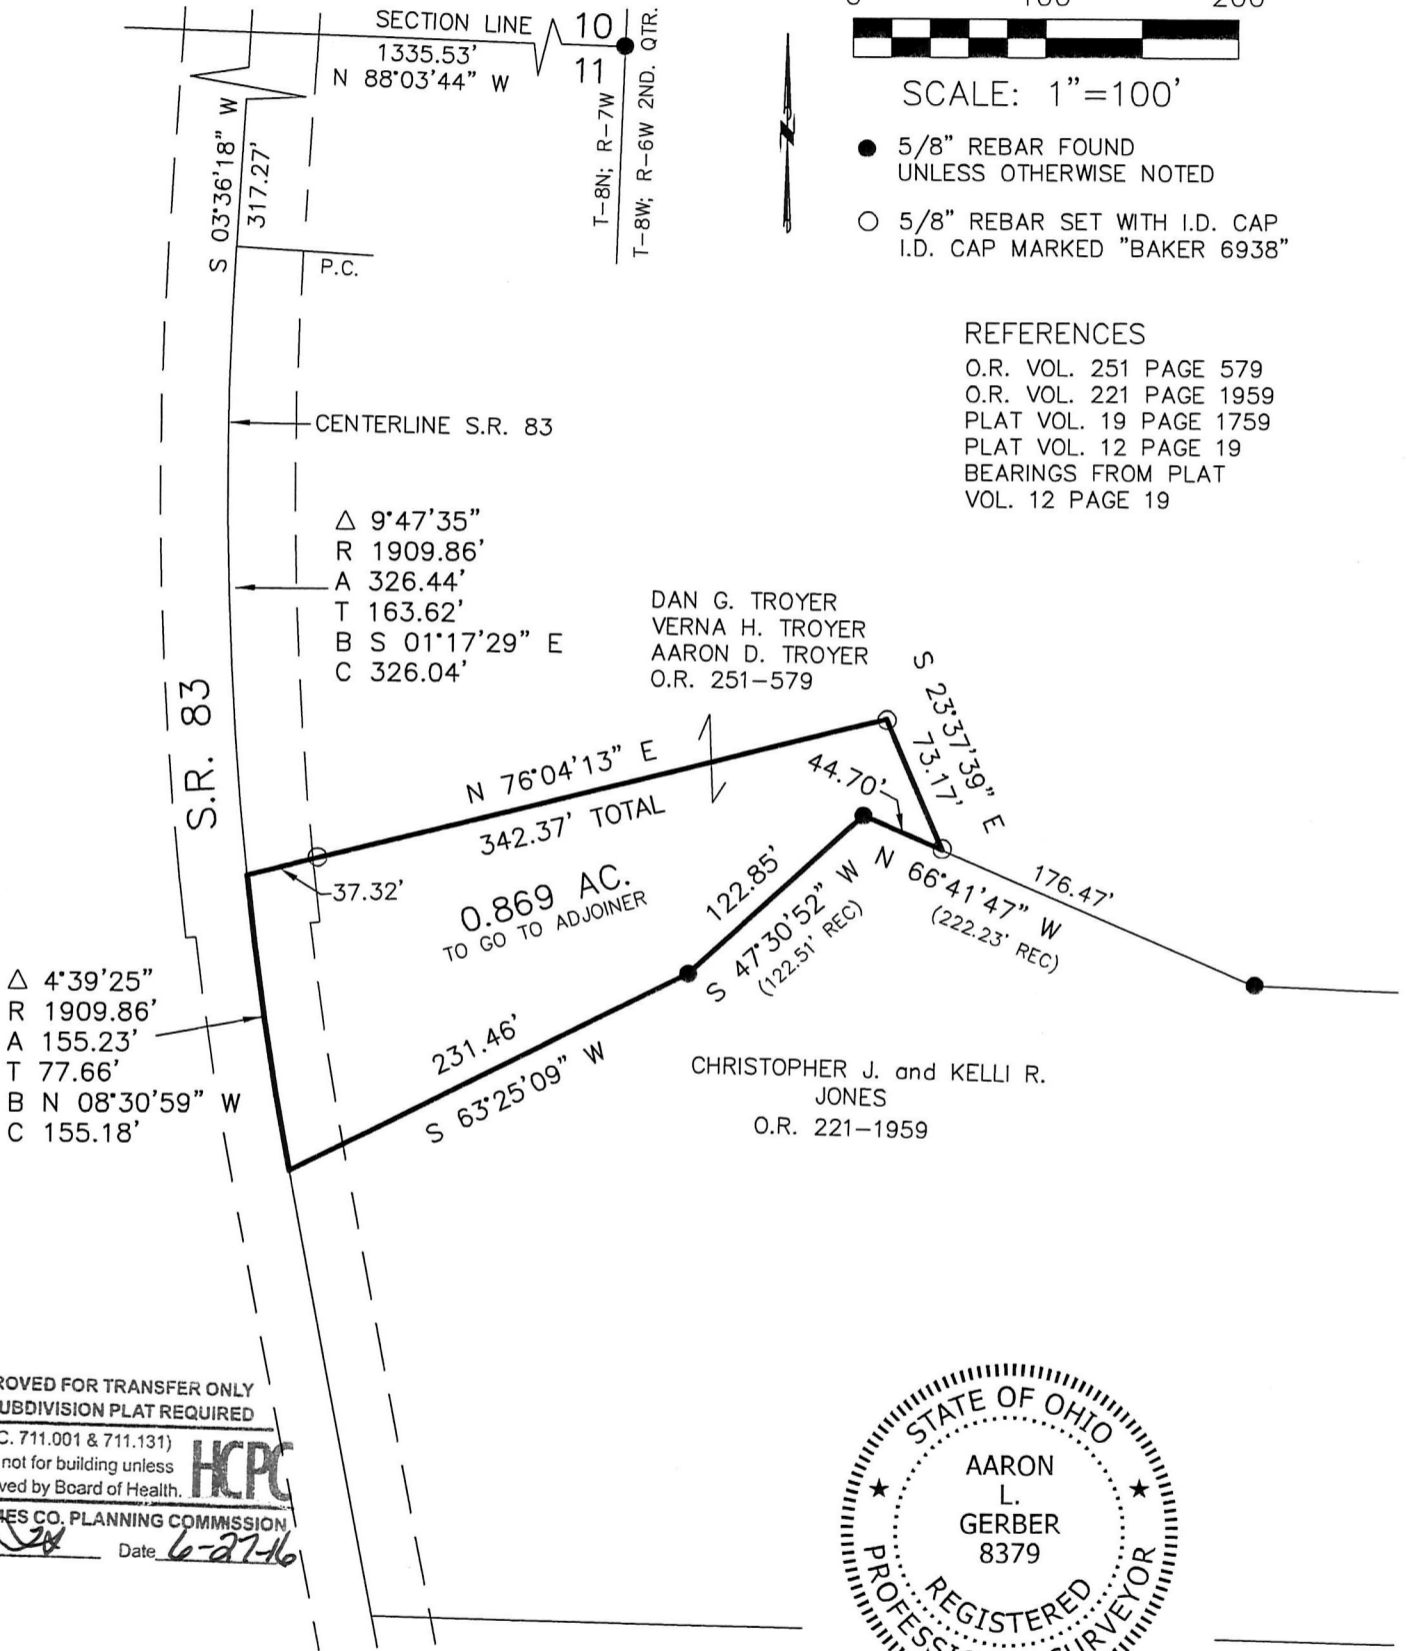

APPROVED FOR TRANSFER ONLY  
NO SUBDIVISION PLAT REQUIRED

(O.R.C. 711.001 & 711.131)  
Lot(s) not for building unless  
approved by Board of Health.



HOLMES CO. PLANNING COMMISSION

By *[Signature]* Date *6-27-16*



BAKER SURVEYING, LLC  
138 N. CLAY STREET  
MILLERSBURG, OHIO 44654  
PH. 330-674-4788  
FAX 330-674-6027  
EMAIL: bakersurveying@gmail.com

I CERTIFY THIS SURVEY TO BE CORRECT  
TO THE BEST OF MY KNOWLEDGE.

*[Signature]*  
AARON L. GERBER P.S. 8379  
DATE: JUNE 16, 2016  
ALG\CJG\JPD  
FILE NAME: WORK5\S-183-16\MD



PLAT APPROVED

*6/24/2016 TD*