


BERLIN TOWNSHIP  
 N.E. QTR. SECTION 4  
 T-9 N; R-5 W  
 HOLMES COUNTY, OHIO

SURVEYED FOR: LEROY TROYER



REFERENCES

DEED VOL. 264 PAGE 188  
 O.R. VOL. 247 PAGE 2524  
 PLAT VOL. 19 PAGE 1697  
 BEARINGS FROM PLAT VOL. 19 PAGE 2389

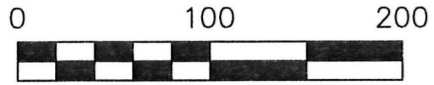

SCALE: 1"=100'

- ▲ R.R. SPIKE FOUND
- 5/8" REBAR FOUND  
UNLESS OTHERWISE NOTED
- 5/8" REBAR SET WITH I.D. CAP  
I.D. CAP MARKED "BAKER 6938"

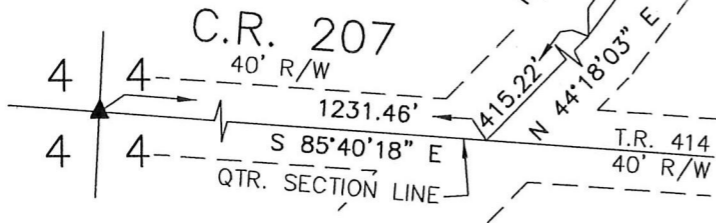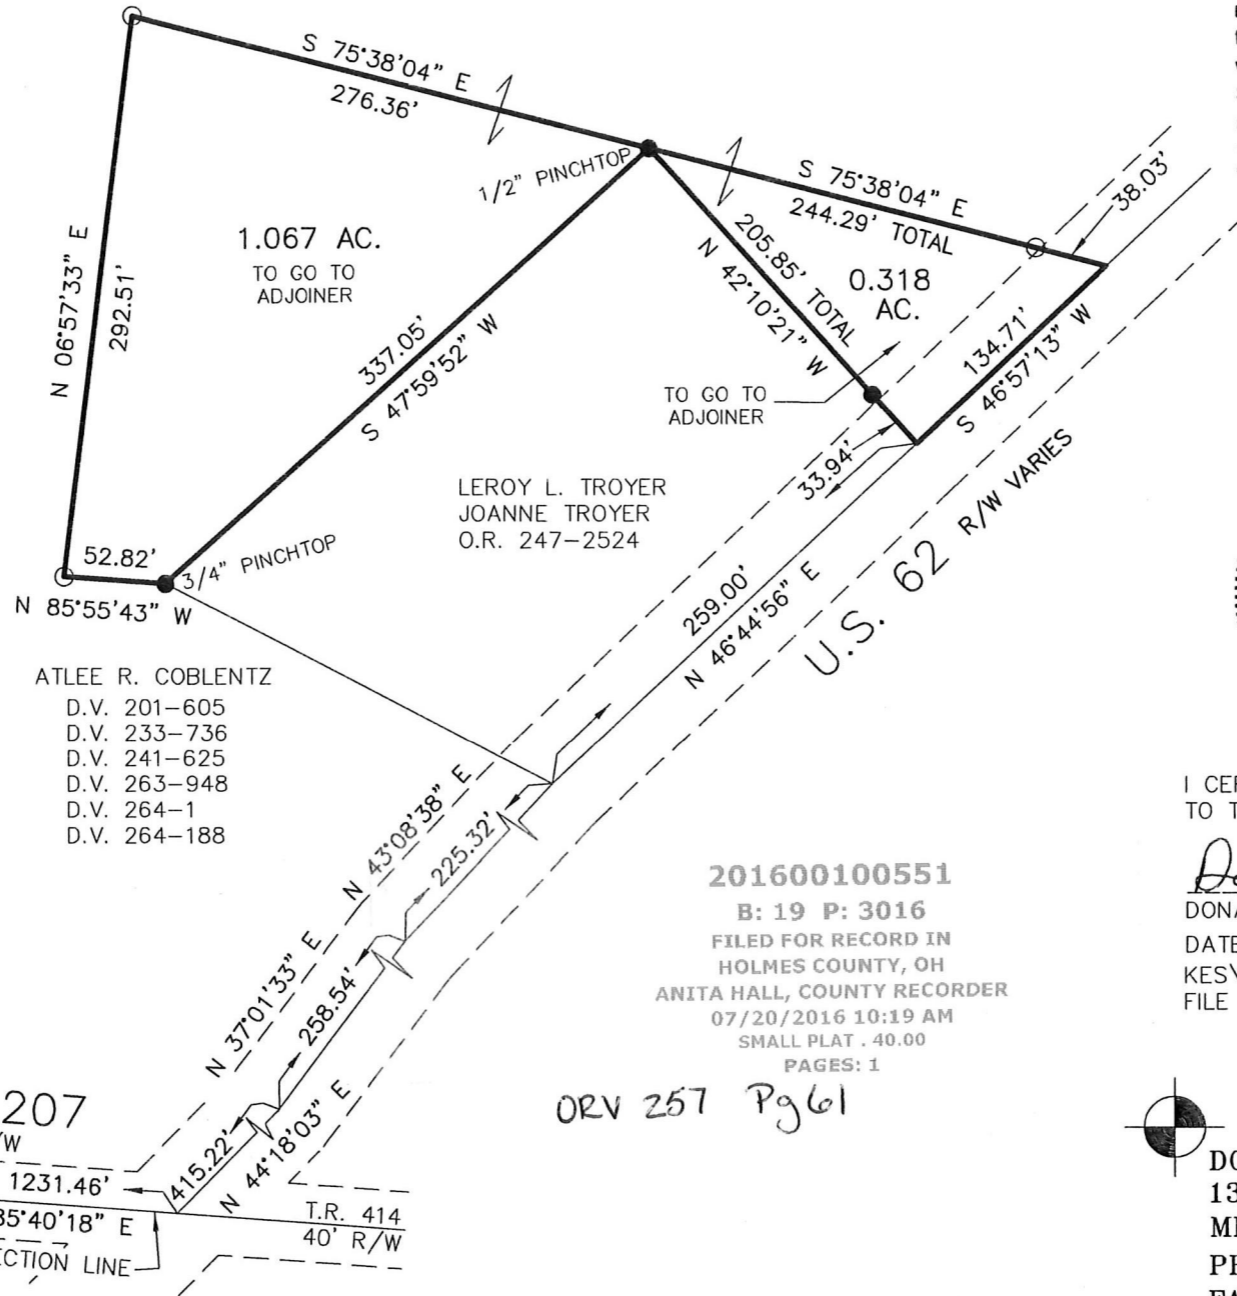

Additional approval for this and any adjacent properties must be requested and granted prior to any future transfers by deed. Recording of this document does not waive the requirements of local Health District Subdivision Regulations or other governing authorities which may be in effect at the time of any future deed transfer.




APPROVED FOR TRANSFER ONLY  
 NO SUBDIVISION PLAT REQUIRED

(O.R.C. 711.001 & 711.131)  
 Lot(s) not for building unless approved by Board of Health.



HOLMES CO. PLANNING COMMISSION  
 By: *JD* Date: 7-8-16

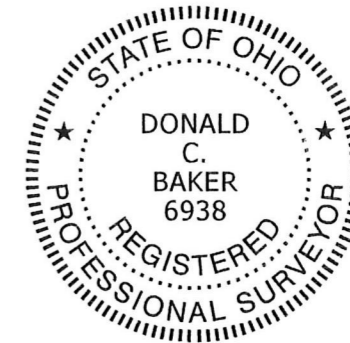

I CERTIFY THIS SURVEY TO BE CORRECT TO THE BEST OF MY KNOWLEDGE.

*Donald C. Baker*  
 DONALD C. BAKER P.S. 6938  
 DATE: MAY 1, 2015  
 KES\JD  
 FILE NAME: WORK4\S-183-15\KES



DONALD C. BAKER SURVEYING  
 138 N. CLAY STREET  
 MILLERSBURG, OHIO 44654  
 PH. 330-674-4788  
 FAX 330-674-6027

PLAT APPROVED

7/7/2016 TD

