

7/14/2016 70

PLAT APPROVED

APPROVED FOR TRANSFER ONLY
NO SUBDIVISION PLAT REQUIRED


(O.R.C. 711.001 & 711.131)
Lot(s) not for building unless
approved by Board of Health.



HOLMES CO. PLANNING COMMISSION

By JD Date 7-20-16

Additional approval for this and any adjacent properties
must be requested and granted prior to any future
transfers by deed. Recording of this document does not
waive the requirements of local Health District
Subdivision Regulations or other governing
authorities which may be in effect at the
time of any future deed transfer.

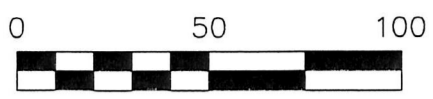

SCALE: 1"=50'

- 5/8" REBAR FOUND UNLESS OTHERWISE NOTED
- 5/8" REBAR SET WITH I.D. CAP I.D. CAP MARKED "BAKER 6938"


- REFERENCES
- O.R. VOL. 195 PAGE 2801
 - O.R. VOL. 195 PAGE 424
 - O.R. VOL. 79 PAGE 102
 - O.R. VOL. 127 PAGE 319
 - O.R. VOL. 191 PAGE 2065
 - PLAT VOL. 10 PAGE 942
 - PLAT VOL. 1 PAGE 92
 - PLAT VOL. 2 PAGE 2
 - PLAT VOL. 9 PAGE 111
 - PLAT VOL. 19 PAGE 946
 - BEARINGS FROM PLAT VOL. 19 PAGE 946

VILLAGE OF MILLERSBURG
PART OF OUT LOTS 99 & 100
T-9N; R-7W, SEC. 19
HOLMES COUNTY, OHIO

Village of Millersburg
LOT SPLIT APPROVED
FOR TRANSFER TO ADJOINER ONLY
By: JD
On: 7/19/2016

201600100716
B: 19 P: 3021

SURVEYED FOR: DAVID SINDEL
FILED FOR RECORD IN
HOLMES COUNTY, OH
ANITA HALL, COUNTY RECORDER
08/01/2016 11:19 AM
SMALL PLAT . 40.00
PAGES: 1
ORV 257 P6 877

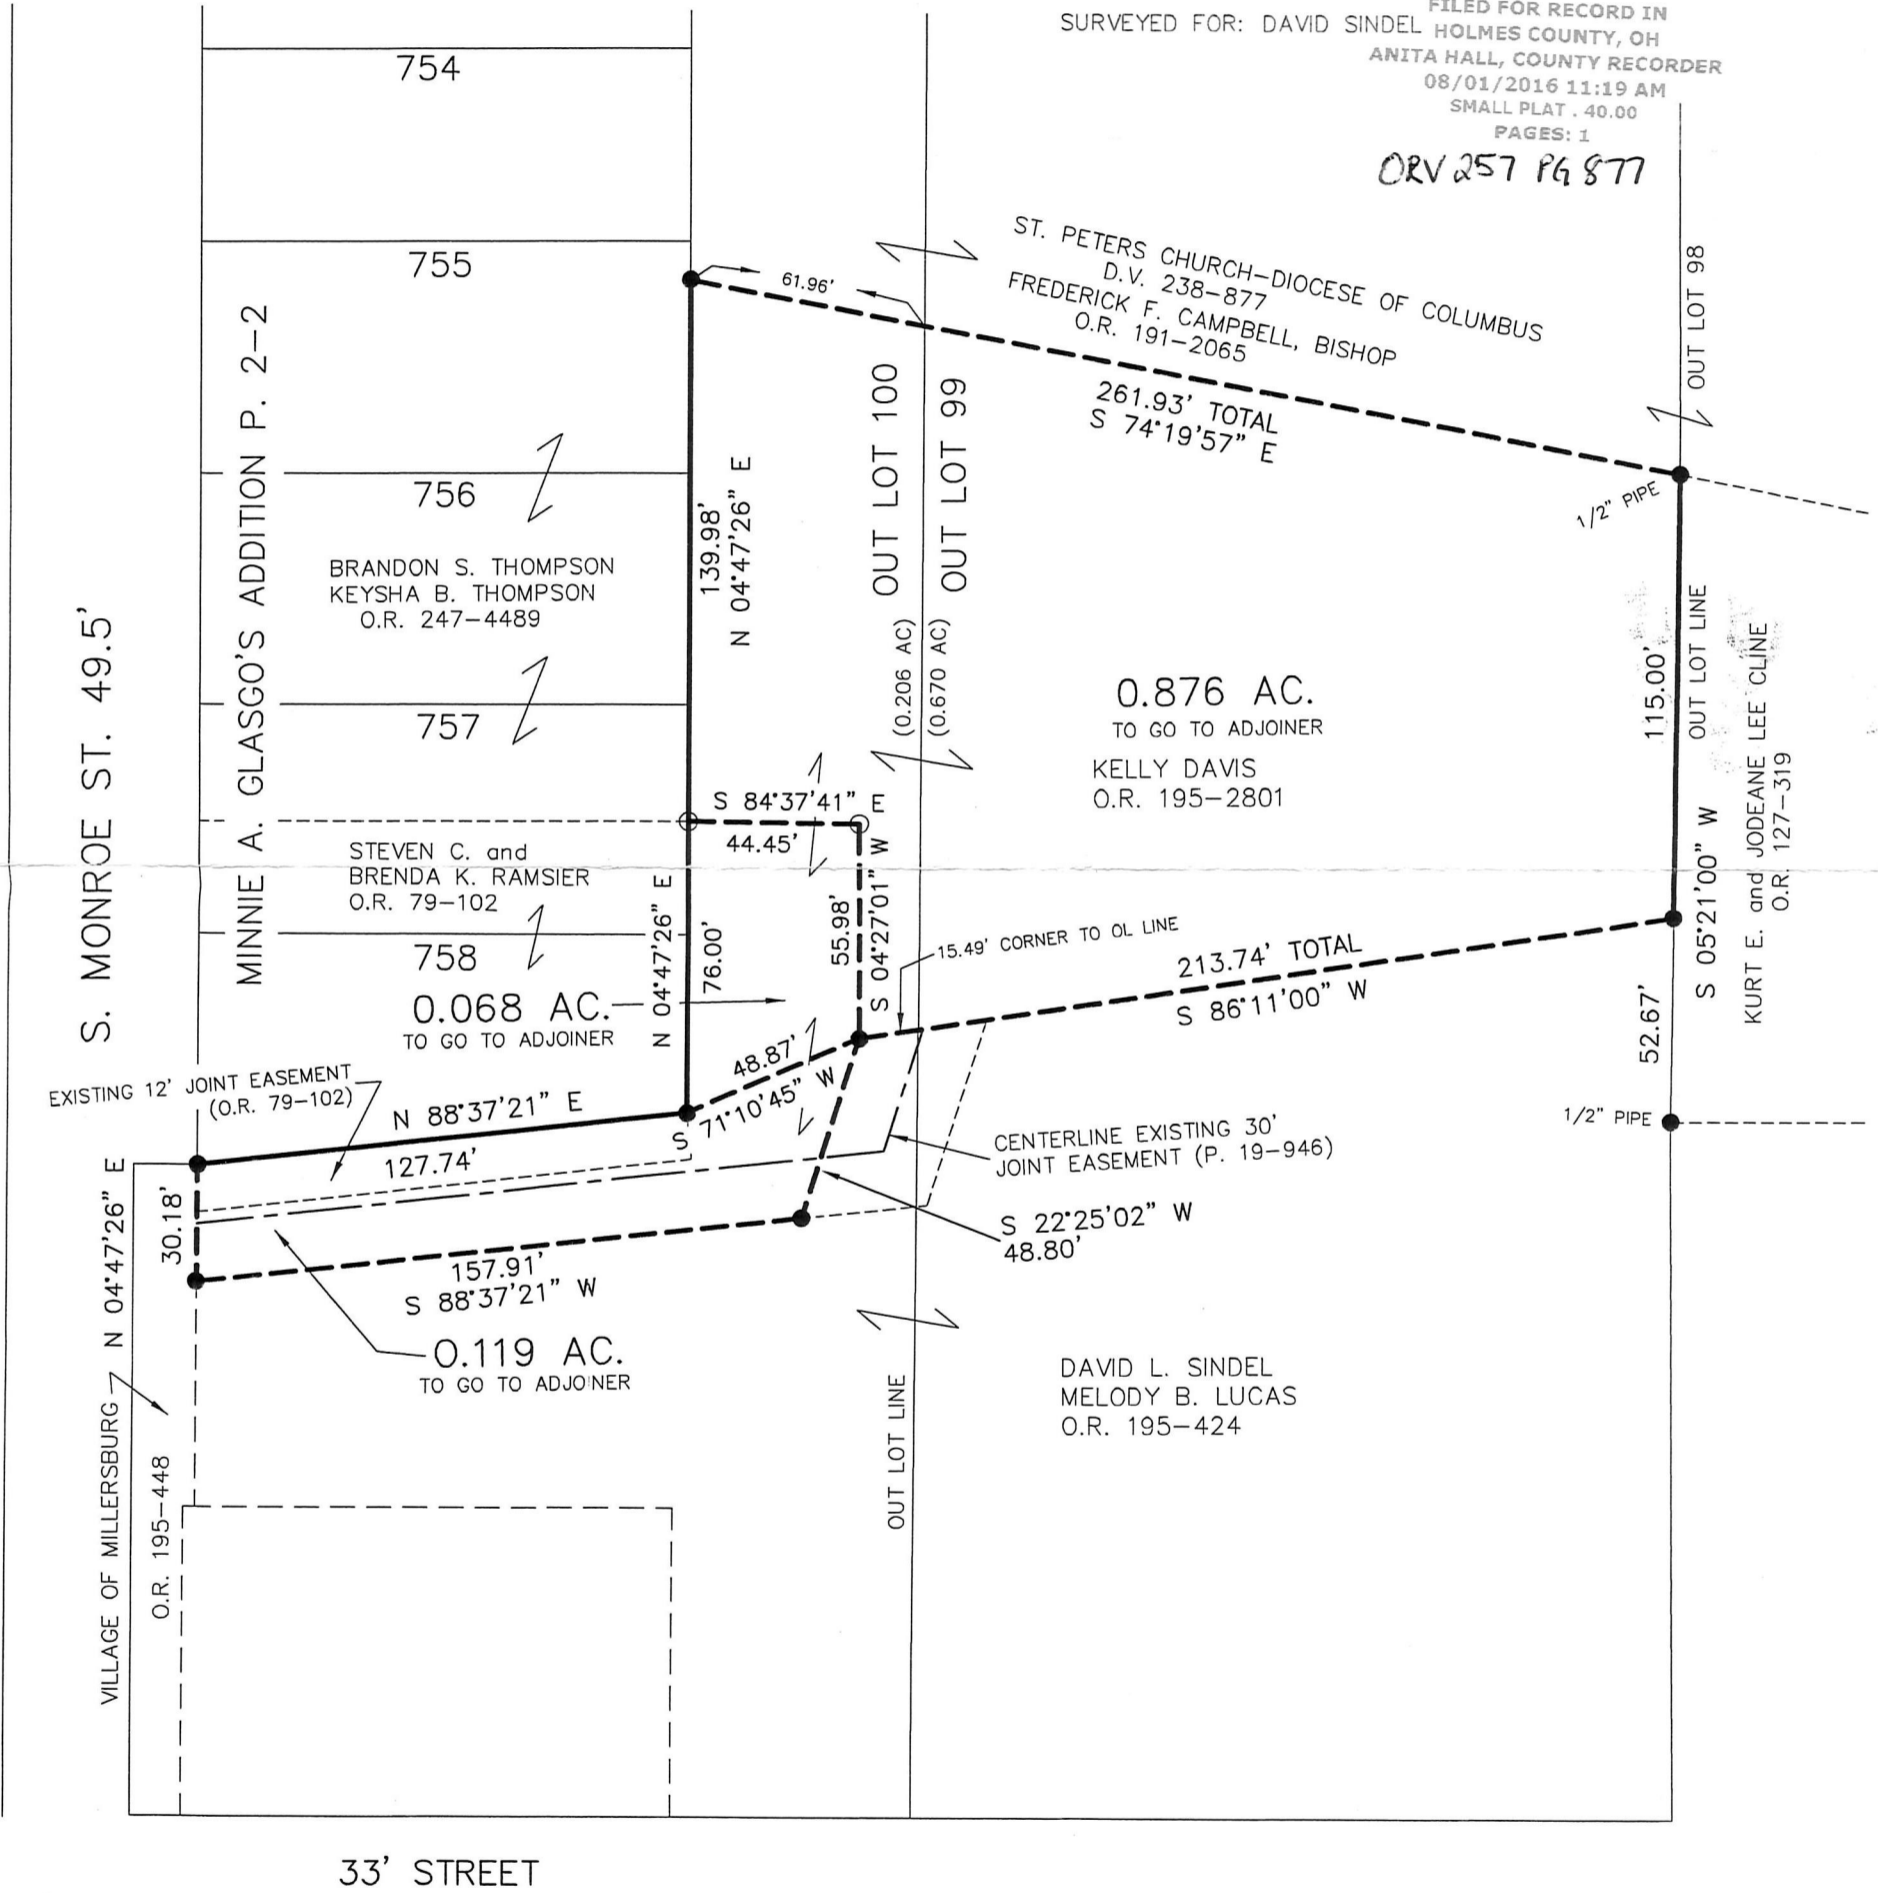

33' STREET



BAKER SURVEYING, LLC
138 N. CLAY STREET
MILLERSBURG, OHIO 44654
PH. 330-674-4788
FAX 330-674-6027
EMAIL: bakersurveying@gmail.com



I CERTIFY THIS SURVEY TO BE CORRECT
TO THE BEST OF MY KNOWLEDGE.
Donald C Baker
DONALD C. BAKER P.S. 6938
DATE: JUNE 17, 2016
CJG\JPD
FILE NAME: WORK4\S-337-16

