


- STONE FOUND
- 5/8" REBAR FOUND UNLESS OTHERWISE NOTED
- 5/8" REBAR SET WITH I.D. CAP I.D. CAP MARKED "BAKER 6938"

REFERENCES  
 DEED VOL. 154 PAGE 331  
 DEED VOL. 209 PAGE 498  
 DEED VOL. 240 PAGE 30  
 PLAT VOL. 4 PAGE 41  
 PLAT VOL. 14 PAGE 10  
 PLAT VOL. 14 PAGE 284  
 PLAT VOL. 8 PAGE 390  
 PLAT VOL. 13 PAGE 152  
 PLAT VOL. 17 PAGE 637  
 PLAT VOL. 18 PAGE 202  
 BEARINGS FROM  
 PLAT VOL. 18 PAGE 202

KNOX TOWNSHIP  
 N.W. QTR. SECTION 24  
 T-19 N; R-15 W  
 HOLMES COUNTY, OHIO  
 SURVEYED FOR: WILLIAM T. YOUNG  
 JUDY M. SMETZER

201600100742  
 B: 19 P: 3024  
 FILED FOR RECORD IN  
 HOLMES COUNTY, OH  
 ANITA HALL, COUNTY RECORDER  
 08/01/2016 1:51 PM  
 SMALL PLAT .40.00  
 ORV 257 P951

APPROVED FOR TRANSFER ONLY  
 NO SUBDIVISION PLAT REQUIRED  
 (O.R.C. 711.001 & 711.131)  
 Lot(s) not for building unless  
 approved by Board of Health.  
 HOLMES CO. PLANNING COMMISSION  
 By *[Signature]* Date 7-18-16

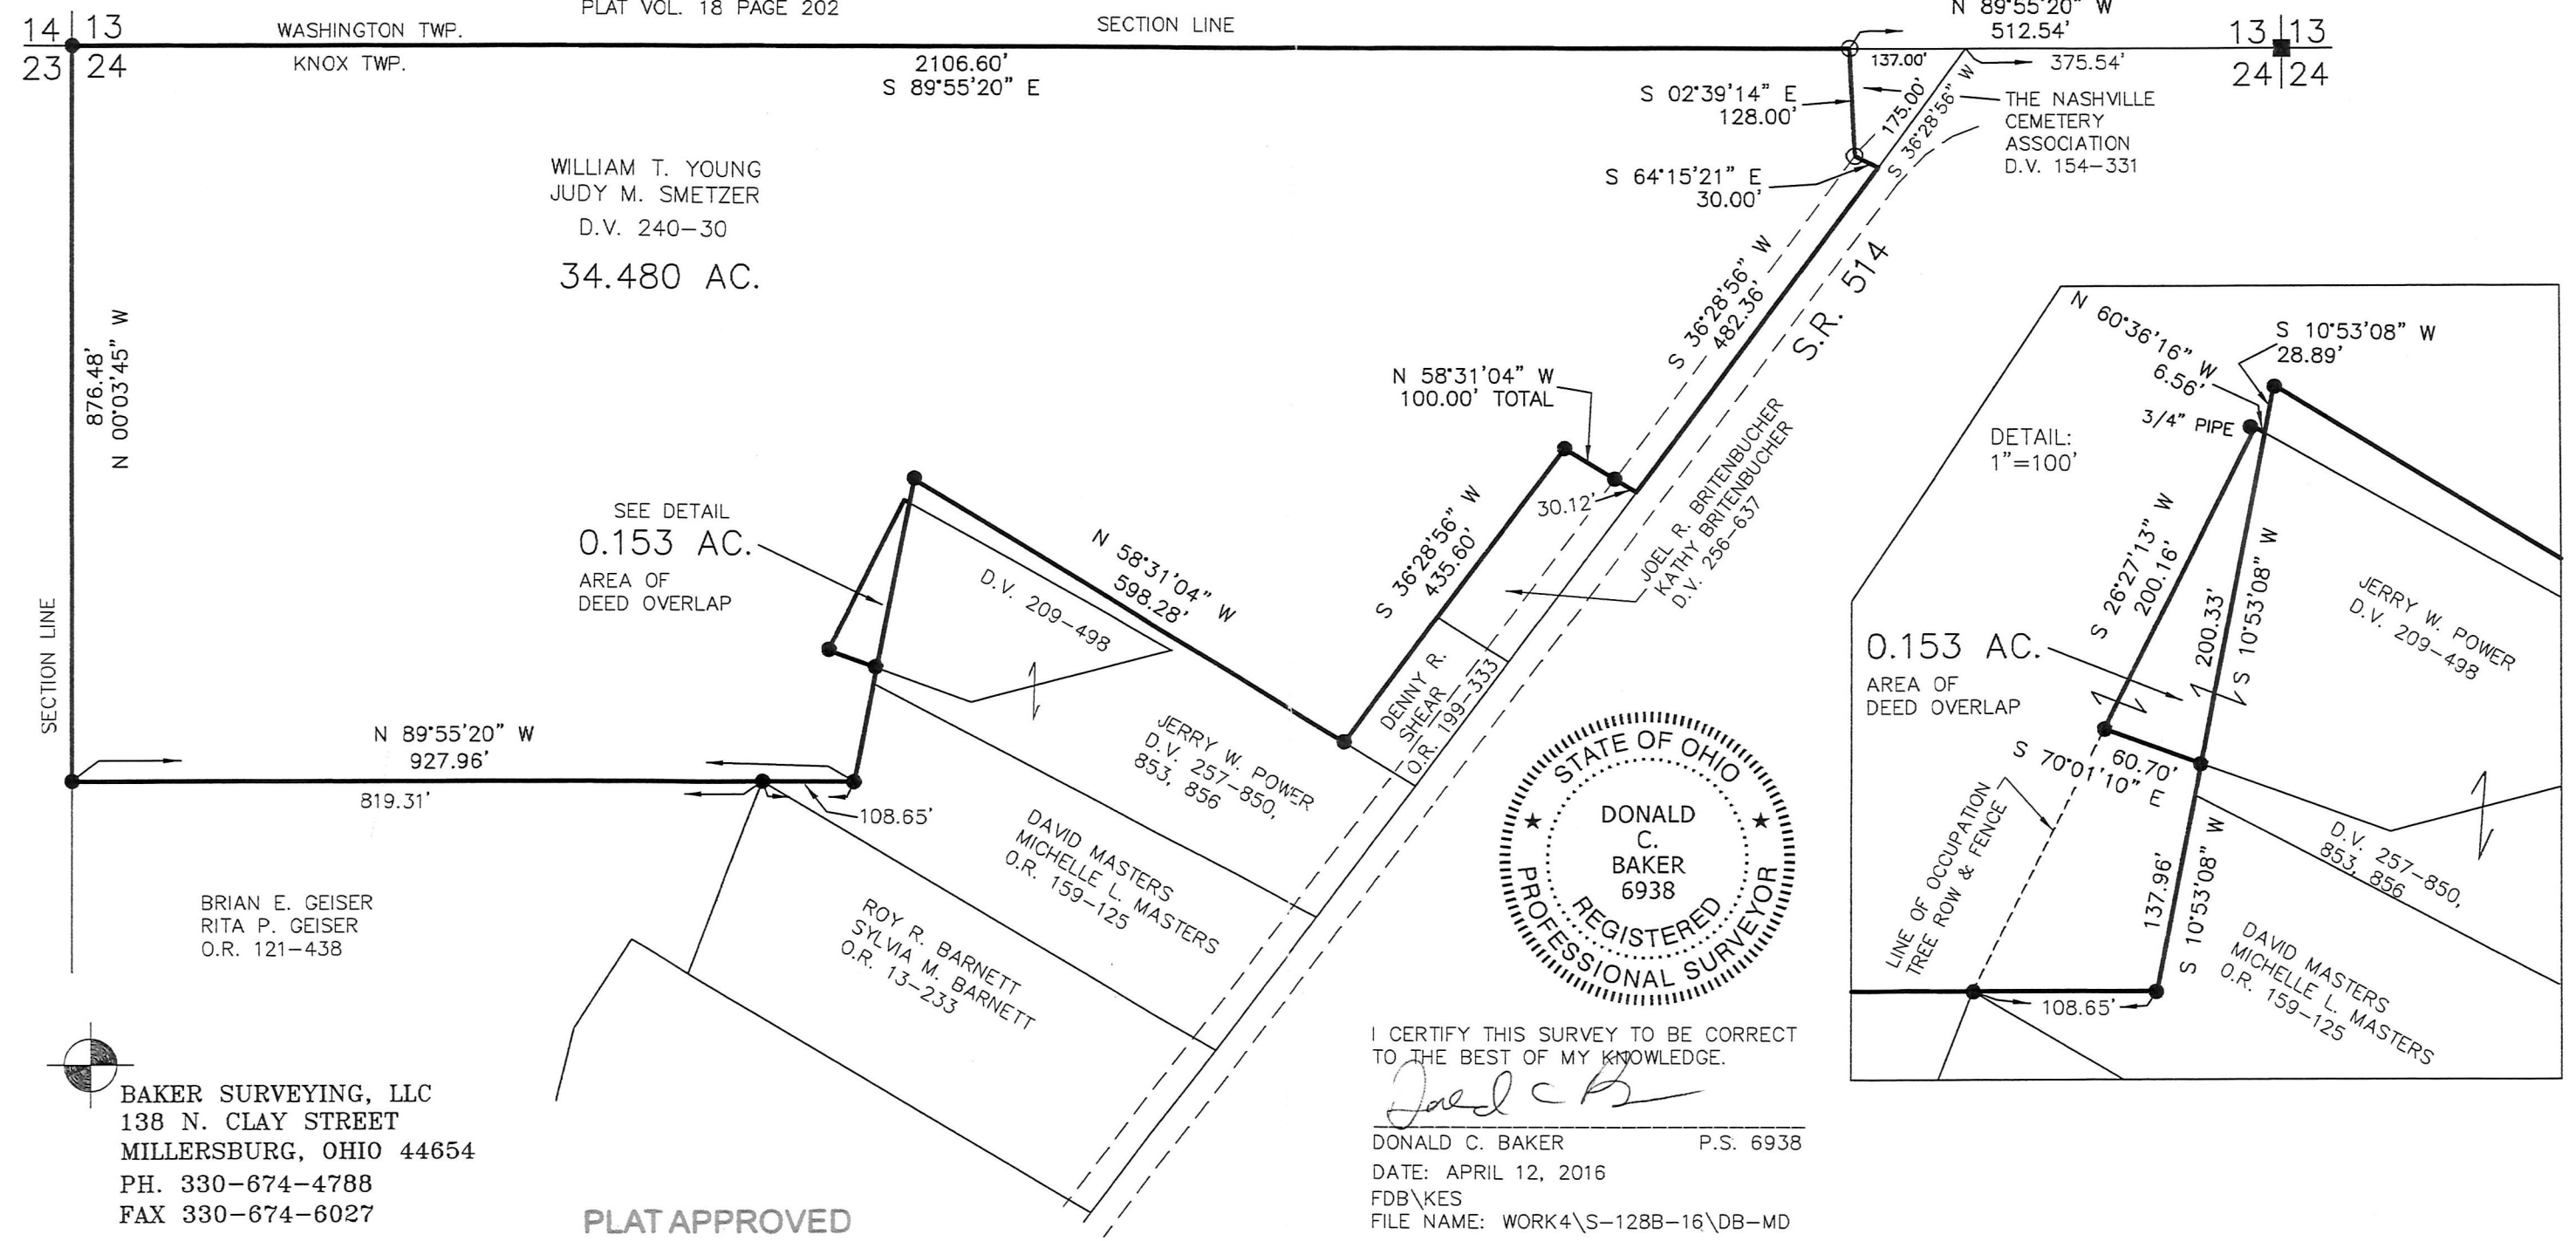


SECTION LINE

SECTION LINE

WASHINGTON TWP.  
 KNOX TWP.

WILLIAM T. YOUNG  
 JUDY M. SMETZER  
 D.V. 240-30  
 34.480 AC.

SEE DETAIL  
 0.153 AC.  
 AREA OF  
 DEED OVERLAP

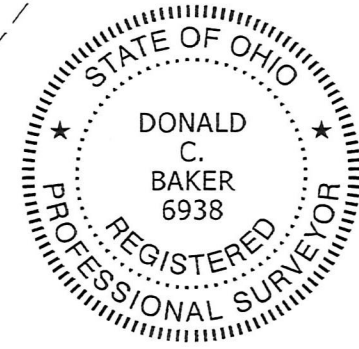

I CERTIFY THIS SURVEY TO BE CORRECT  
 TO THE BEST OF MY KNOWLEDGE.  
*[Signature]*  
 DONALD C. BAKER P.S. 6938  
 DATE: APRIL 12, 2016  
 FDB\KES  
 FILE NAME: WORK4\S-128B-16\DB-MD

DETAIL:  
 1"=100'

0.153 AC.  
 AREA OF  
 DEED OVERLAP

PLAT APPROVED

7/13/2016 TD

BAKER SURVEYING, LLC  
 138 N. CLAY STREET  
 MILLERSBURG, OHIO 44654  
 PH. 330-674-4788  
 FAX 330-674-6027