

201600100770

B: 19 P: 3026

FILED FOR RECORD IN
HOLMES COUNTY, OH
ANITA HALL, COUNTY RECORDER
08/02/2016 3:41 PM
SMALL PLAT . 40.00

APPROVED FOR TRANSFER ONLY
NO SUBDIVISION PLAT REQUIRED

(O.R.C. 711.001 & 711.131)
Lot(s) not for building unless
approved by Board of Health.
HOLMES CO. PLANNING COMMISSION
By: *[Signature]* Date: 8-1-16



PAGES: 1

ORV 257 PG 1107

WALNUT CREEK TOWNSHIP
N.W. QTR. SECTION 15
T-9 N; R-4 W
HOLMES COUNTY, OHIO

SURVEYED FOR: RAY YODER

0 200 400




SCALE: 1"=200'

- STONE FOUND
- 5/8" REBAR FOUND
UNLESS OTHERWISE NOTED
- 5/8" REBAR SET WITH I.D. CAP
I.D. CAP MARKED "BAKER 6938"

REFERENCES

- DEED VOL. 264 PAGE 115
- O.R. VOL. 173 PAGE 2732
- PLAT VOL. 8 PAGE 615
- PLAT VOL. 15 PAGE 146
- PLAT VOL. 15 PAGE 34
- PLAT VOL. 12 PAGE 878
- PLAT VOL. 2 PAGE 325
- PLAT VOL. 2 PAGE 441
- PLAT VOL. 17 PAGE 334
- PLAT VOL. 19 PAGE 1480
- PLAT VOL. 19 PAGE 123
- BEARINGS FROM
PLAT VOL. 2 PAGE 441

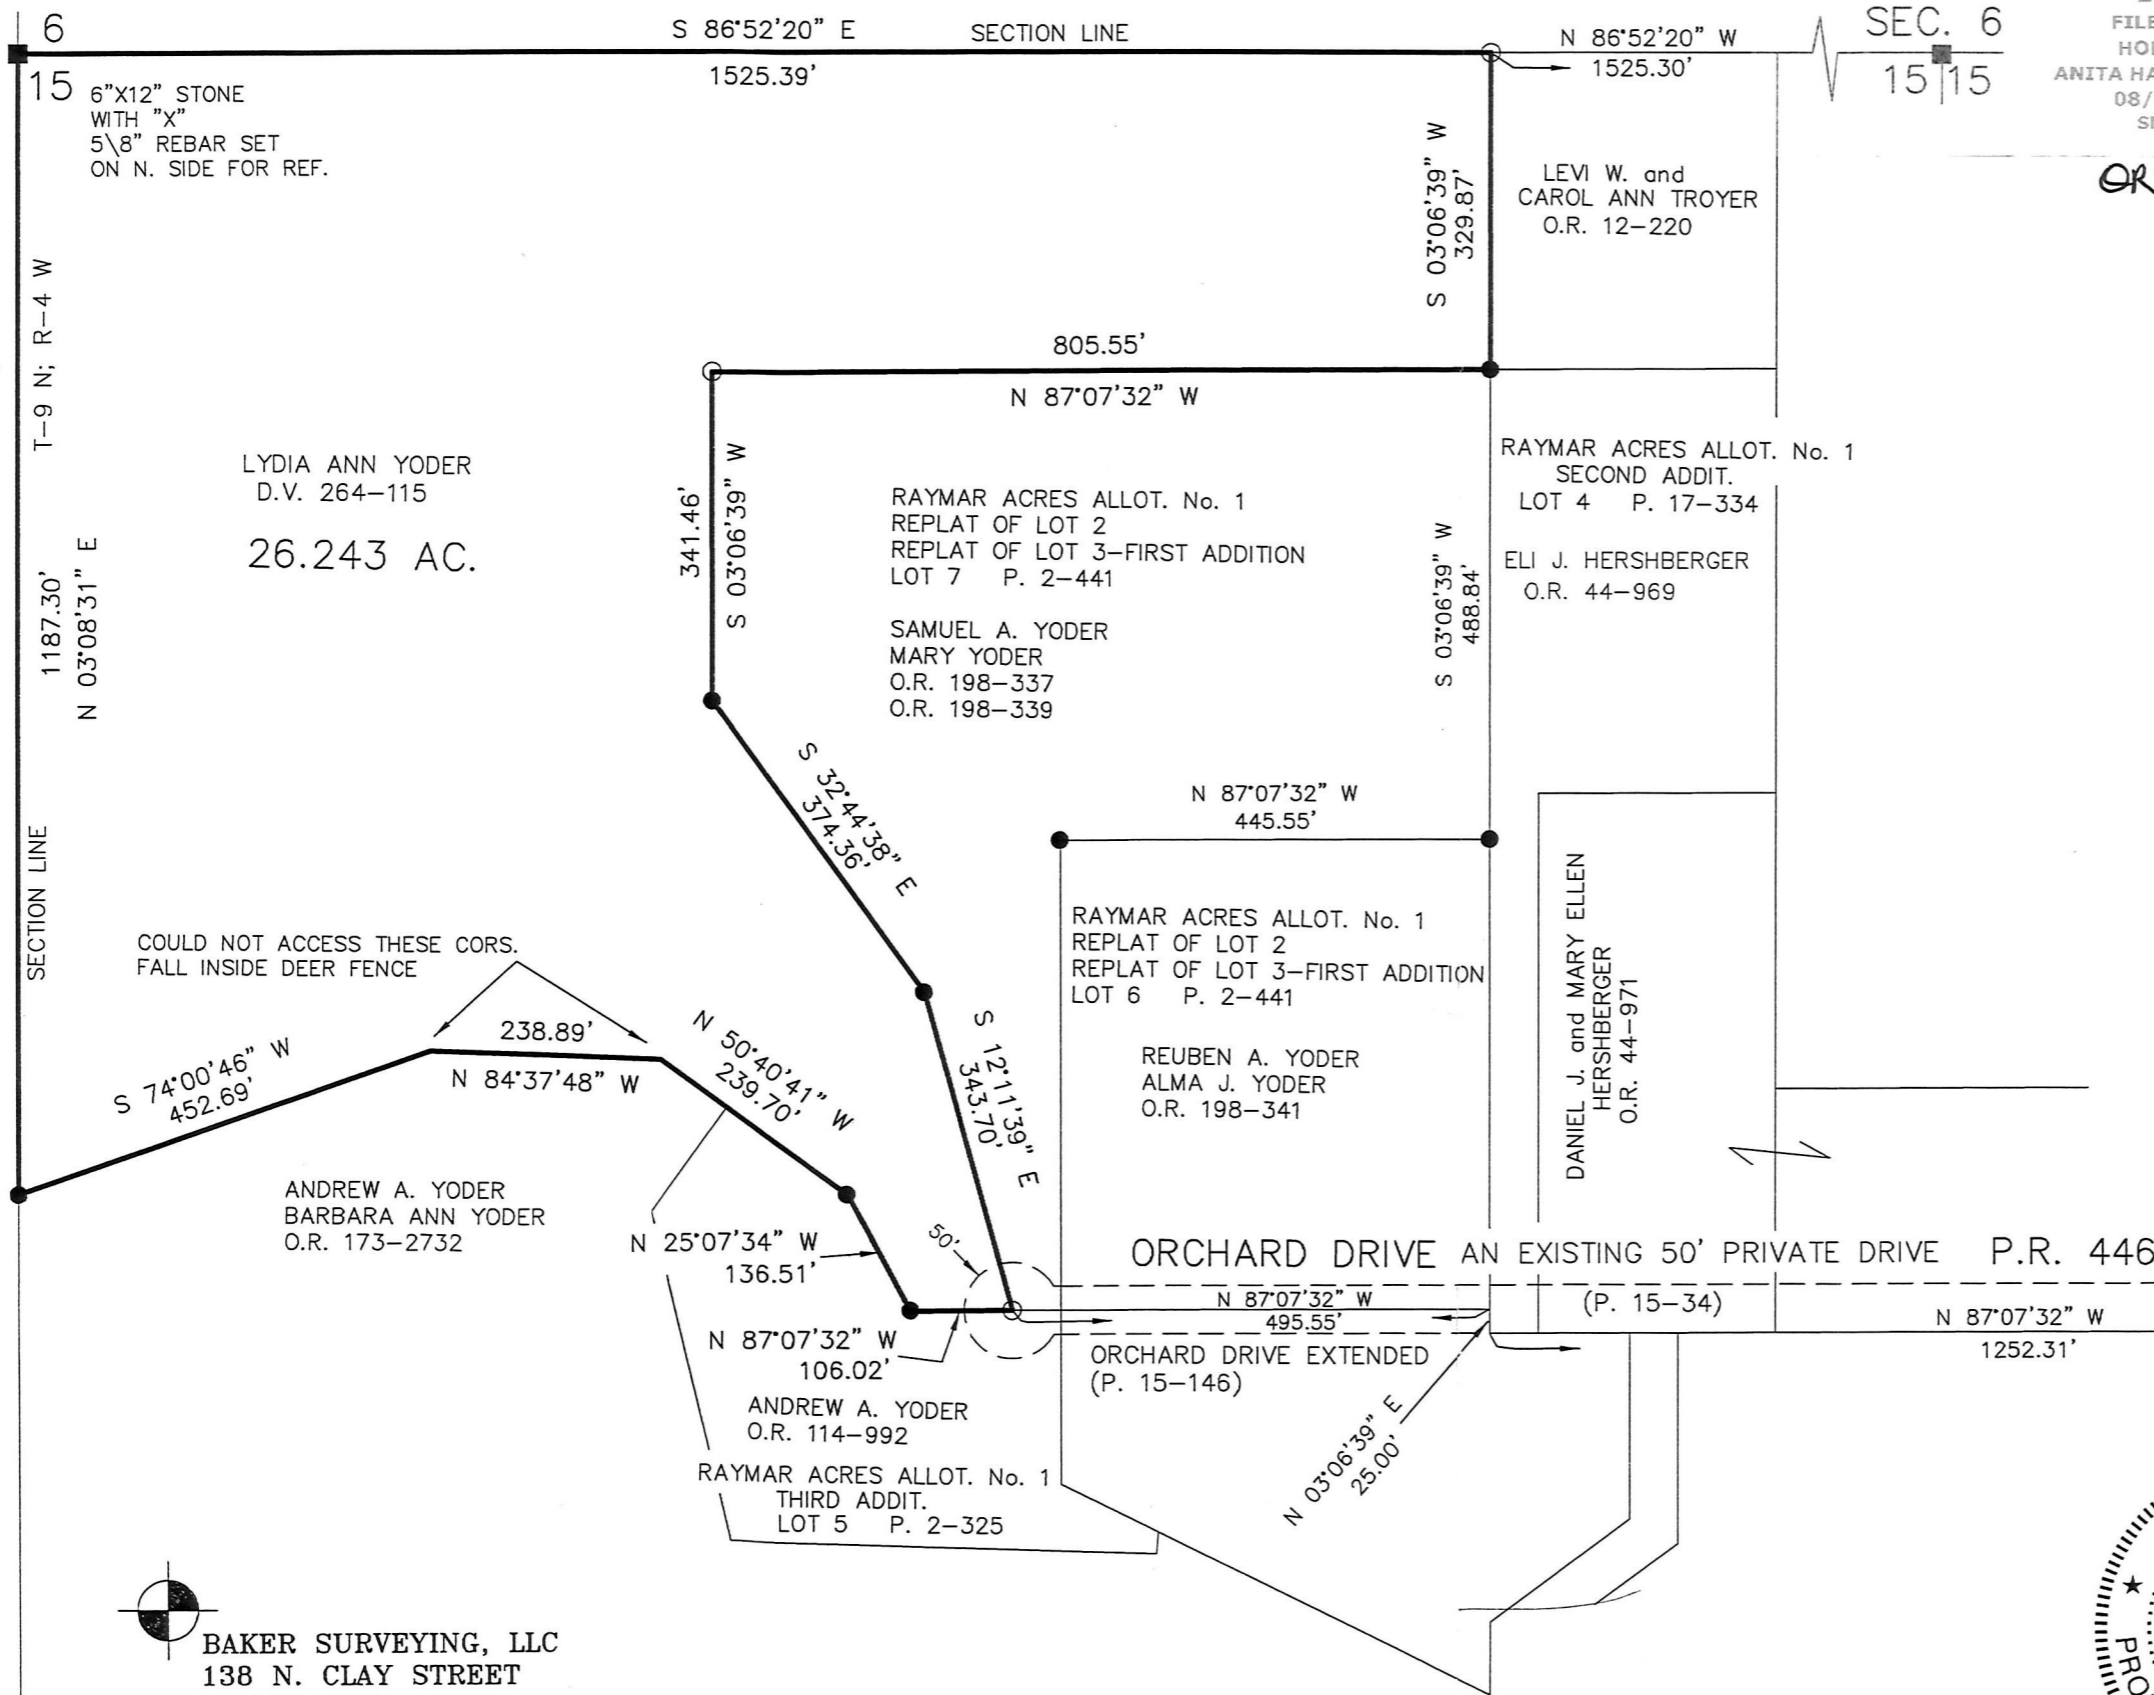

BAKER SURVEYING, LLC
138 N. CLAY STREET
MILLERSBURG, OHIO 44654
PH. 330-674-4788
FAX 330-674-6027



I CERTIFY THIS SURVEY TO BE CORRECT
TO THE BEST OF MY KNOWLEDGE.
[Signature]
DONALD C. BAKER P.S. 6938
DATE: JULY 21, 2016
FDB\CJG
FILE NAME: WORK4\S-374-16

PLAT APPROVED
8/1/2016

