



WASHINGTON TOWNSHIP
N.E. QTR. SECTION 9
S.W. & N.W. QTRS. SECTION 10
T-19 N; R-15 W
HOLMES COUNTY, OHIO

SURVEYED FOR: ANDY KAUFFMAN




SCALE: 1"=200'

- 5/8" REBAR FOUND UNLESS OTHERWISE NOTED
- 5/8" REBAR SET WITH I.D. CAP I.D. CAP MARKED "BAKER 6938"

REFERENCES

- O.R. VOL. 223 PAGE 3441
- O.R. VOL. 253 PAGE 2991
- PLAT VOL. 2 PAGE 483
- PLAT VOL. 18 PAGE 74
- BEARINGS FROM PLAT VOL. 2 PAGE 483

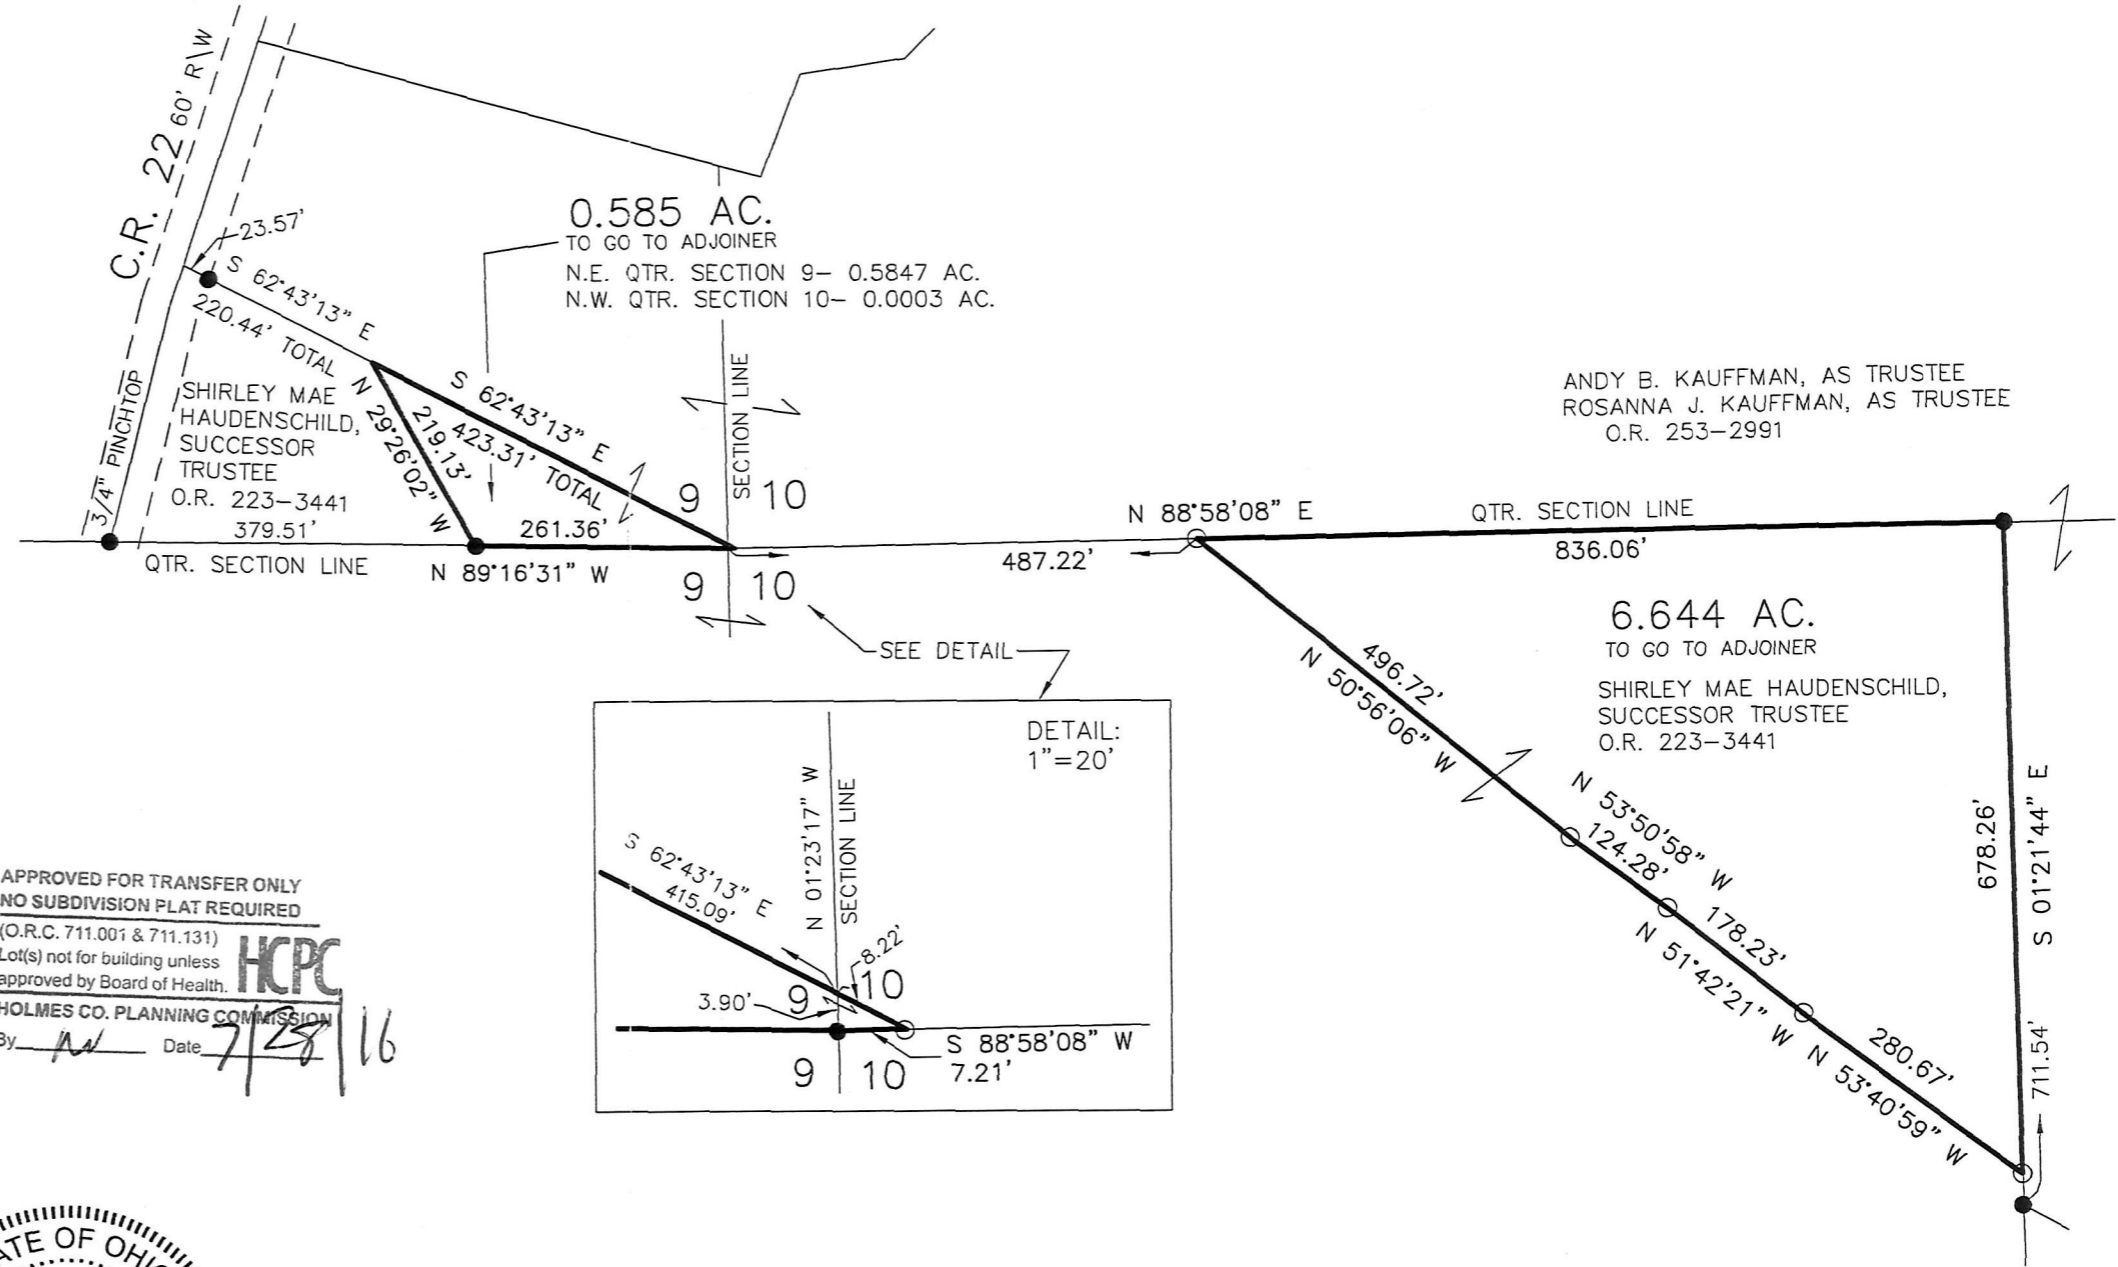

APPROVED FOR TRANSFER ONLY
NO SUBDIVISION PLAT REQUIRED
(O.R.C. 711.001 & 711.131)
Lot(s) not for building unless
approved by Board of Health.
HOLMES CO. PLANNING COMMISSION
By *[Signature]* Date *7/28/16*

Additional approval for this and any adjacent properties must be requested and granted prior to any future transfers by deed. Recording of this document does not waive the requirements of local Health District Subdivision Regulations or other governing authorities which may be in effect at the time of any future deed transfer.

7/28/16

I CERTIFY THIS SURVEY TO BE CORRECT TO THE BEST OF MY KNOWLEDGE.

[Signature]
DONALD C. BAKER P.S. 6938
DATE: JUNE 24, 2016
FDB/KES
FILE NAME: WORK4\S-339-16



BAKER SURVEYING, LLC
138 N. CLAY STREET
MILLERSBURG, OHIO 44654
PH. 330-674-4788
FAX 330-674-6027

PLAT APPROVED

7/28/2016

201600100810
B: 19 P: 3028
FILED FOR RECORD IN
HOLMES COUNTY, OH
ANITA HALL, COUNTY RECORDER
08/05/2016 12:17 PM
SMALL PLAT . 40.00
PAGES: 1
ORV 257 PGS 1311 + 1313