

- 5/8" REBAR FOUND UNLESS OTHERWISE NOTED
- 5/8" REBAR SET WITH I.D. CAP I.D. CAP MARKED "BAKER 6938"

CLARK TOWNSHIP
N.E. QTR. SECTION 12
T-8 N; R-5 W
HOLMES COUNTY, OHIO

SURVEYED FOR: MARK YODER

201600100967
B: 19 P: 3037
FILED FOR RECORD IN
HOLMES COUNTY, OH
ANITA HALL, COUNTY RECORDER
08/15/2016 1:57 PM
SMALL PLAT . 40.00


ORV251 PZ192

Additional approval for this and any adjacent properties must be requested and granted prior to any future transfers by deed. Recording of this document does not waive the requirements of local Health District Subdivision Regulations or other governing authorities which may be in effect at the time of any future deed transfer.



REFERENCES

- O.R. VOL. 65 PAGE 602
- O.R. VOL. 214 PAGE 1487
- PLAT VOL. 19 PAGE 1858
- BEARINGS FROM PLAT VOL. 19 PAGE 1858

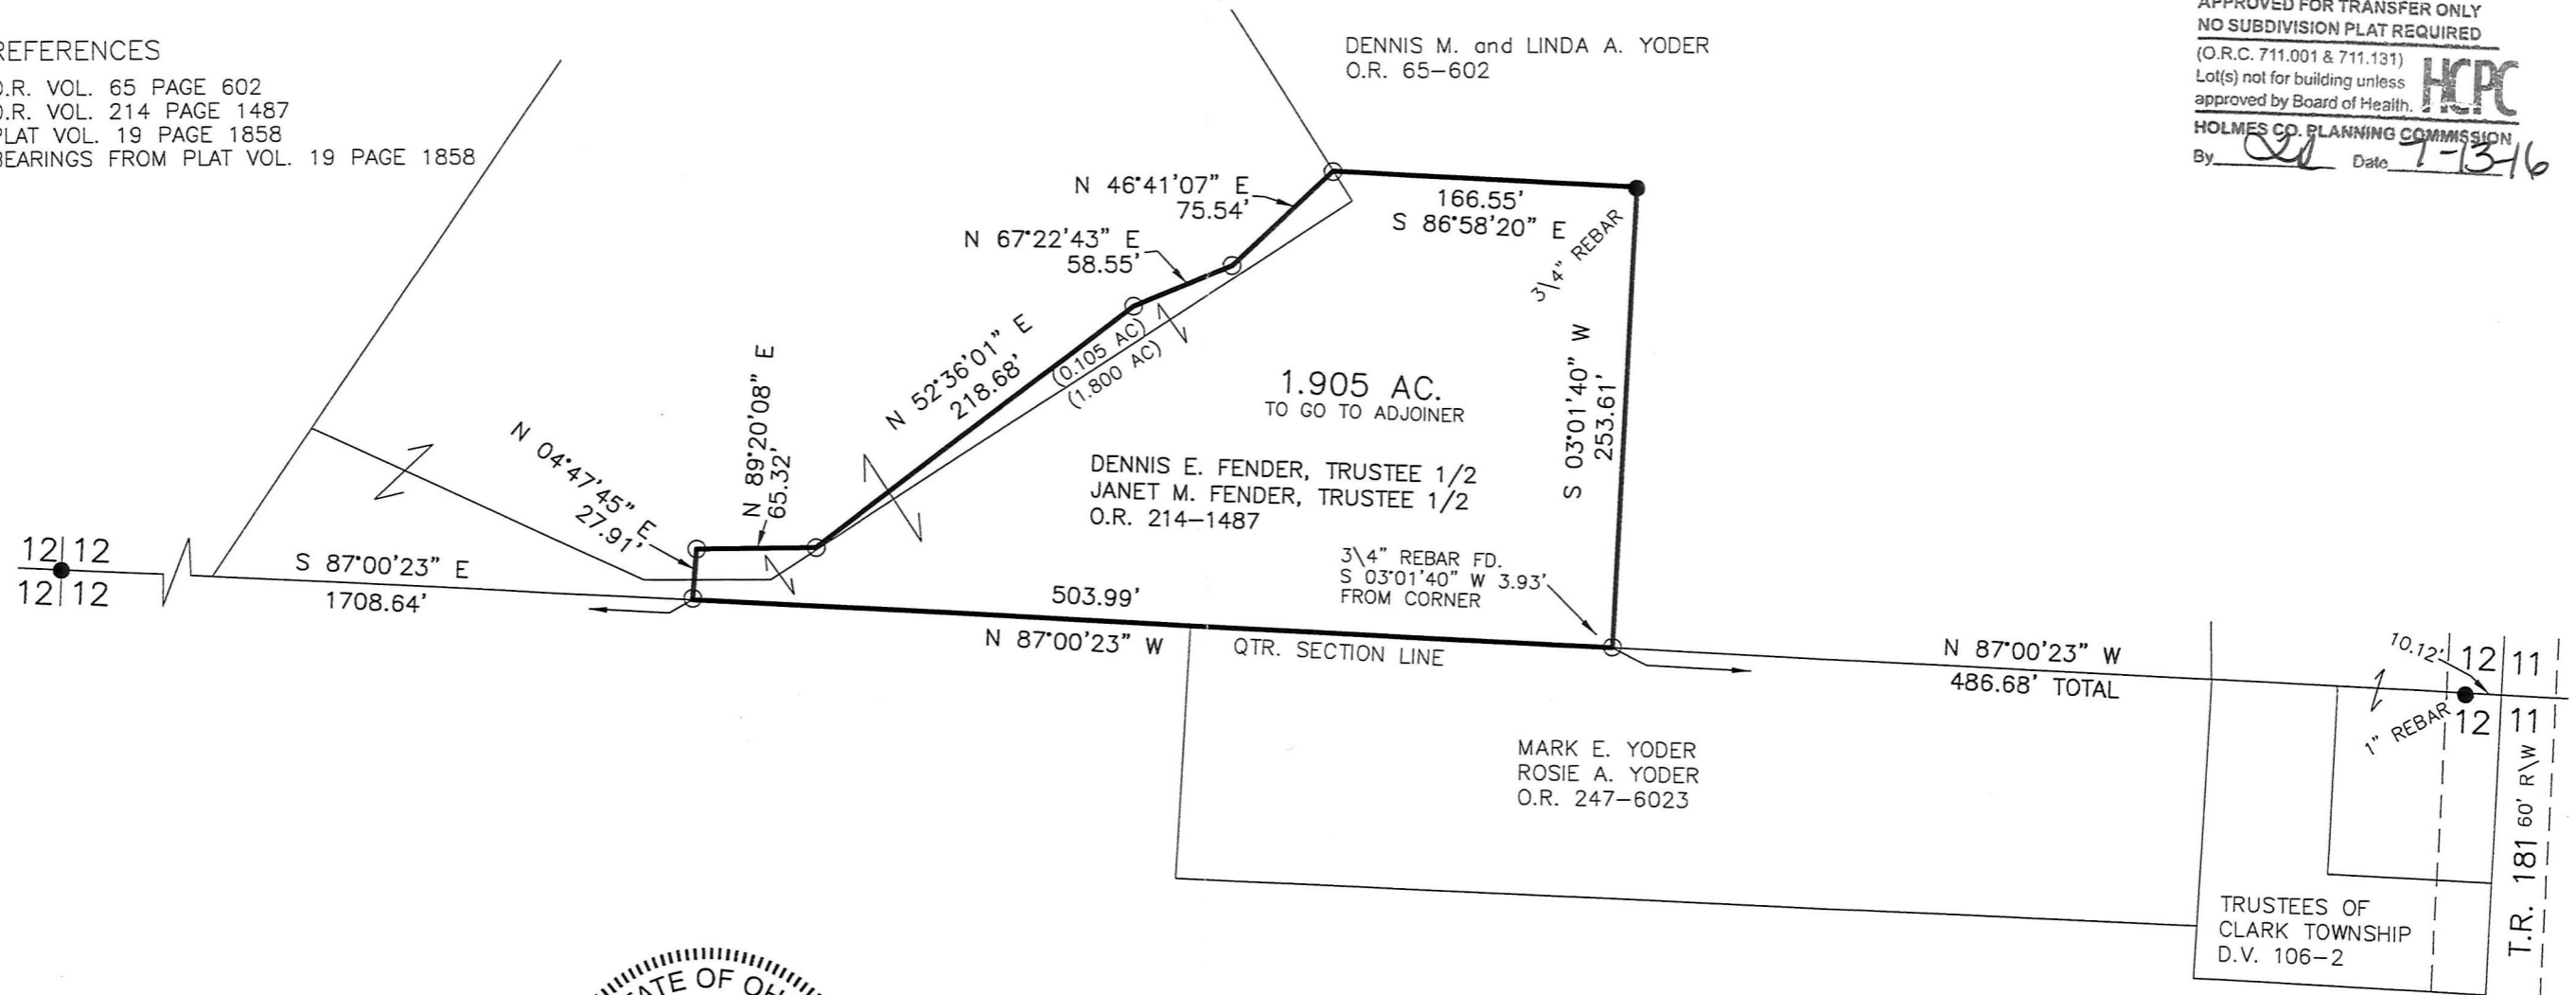


APPROVED FOR TRANSFER ONLY
NO SUBDIVISION PLAT REQUIRED
(O.R.C. 711.001 & 711.131)
Lot(s) not for building unless approved by Board of Health.
HOLMES CO. PLANNING COMMISSION
By: *[Signature]* Date: 7-13-16



I CERTIFY THIS SURVEY TO BE CORRECT TO THE BEST OF MY KNOWLEDGE.

[Signature: Donald C. Baker]
DONALD C. BAKER P.S. 6938
DATE: JUNE 17, 2016
FDB\KES
FILE NAME: WORK4\S-327-16\DB-MD

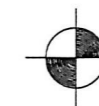

DONALD C. BAKER SURVEYING
138 N. CLAY STREET
MILLERSBURG, OHIO 44654
PH. 330-674-4788
FAX 330-674-6027

PLAT APPROVED

7/12/2016 TD