

PAINT TOWNSHIP  
 4TH. QTR., LOT 27  
 T-10 N; R-5 W  
 HOLMES COUNTY, OHIO

SURVEYED FOR: BOBBY MILLER

201600101297  
 B: 19 P: 3053  
 FILED FOR RECORD IN  
 HOLMES COUNTY, OH  
 ANITA HALL, COUNTY RECORDER  
 09/07/2016 10:02 AM  
 SMALL PLAT . 40.00


PAGES: 1  
 CRV 257 PG 4173




I CERTIFY THIS SURVEY TO BE CORRECT  
 TO THE BEST OF MY KNOWLEDGE.

*Donald C. Baker*  
 DONALD C. BAKER P.S. 6938  
 DATE: AUG. 15, 2016  
 KES\JPD  
 FILE NAME: WORK4\S-436-16

APPROVED FOR TRANSFER ONLY  
 NO SUBDIVISION PLAT REQUIRED  
 (O.R.C. 711.001 & 711.131)  
 Lot(s) not for building unless  
 approved by Board of Health.  
 HOLMES CO. PLANNING COMMISSION  
 By *[Signature]* Date *8-26-16*

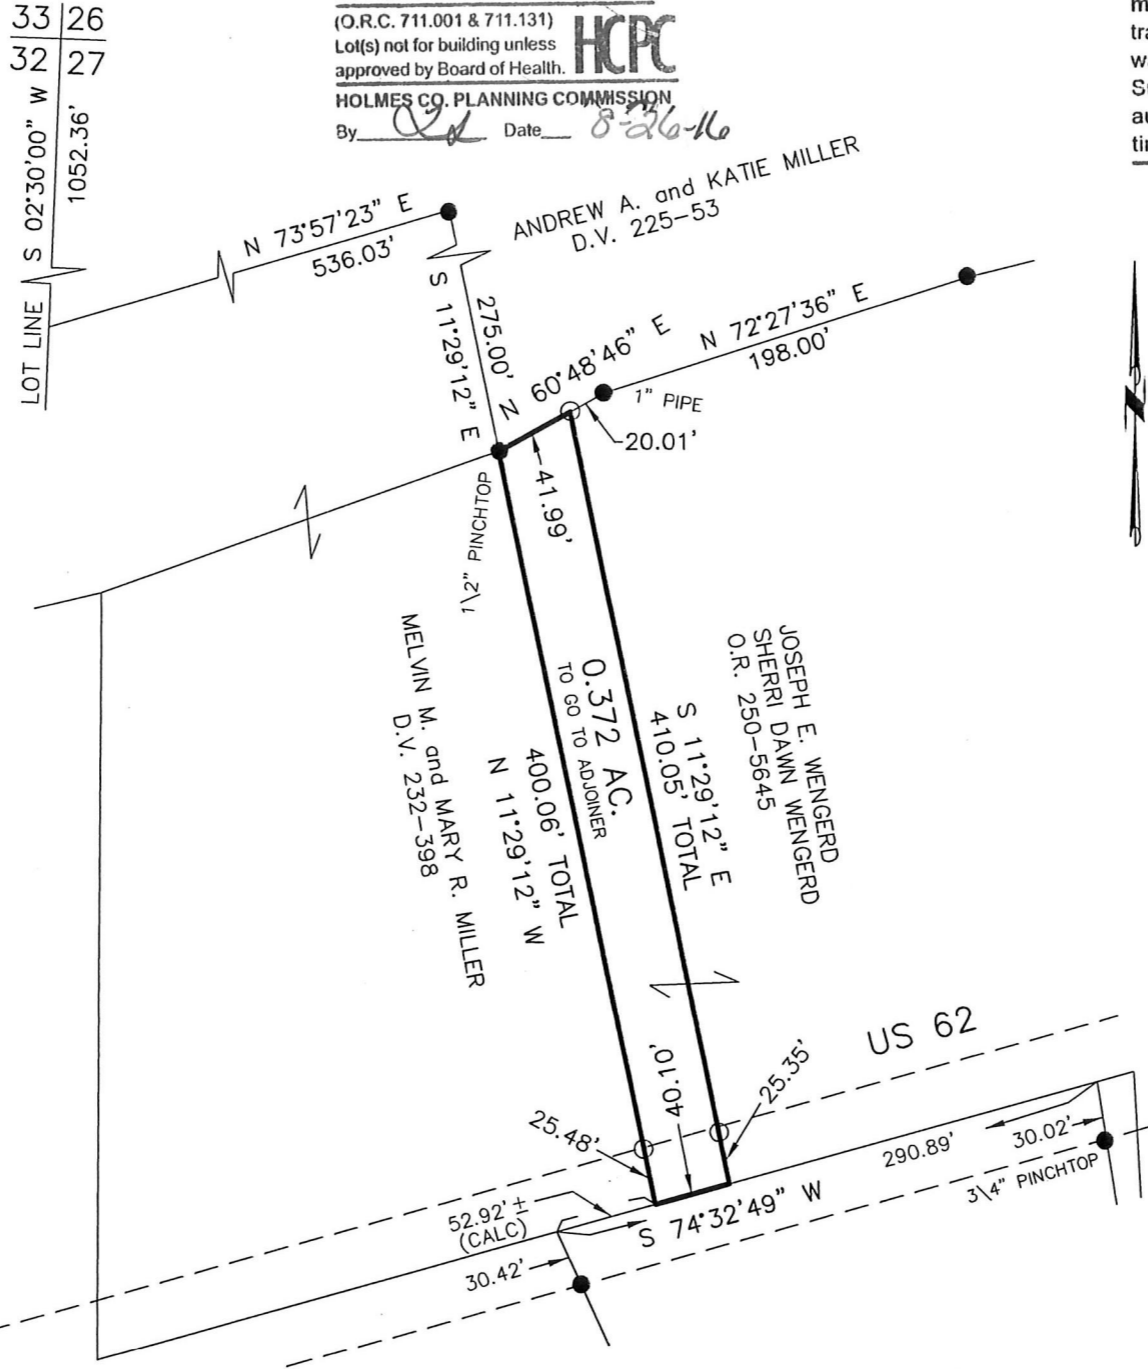

Additional approval for this and any adjacent properties  
 must be requested and granted prior to any future  
 transfers by deed. Recording of this document **does not**  
 waive the requirements of local Health District  
 Subdivision Regulations or other governing  
 authorities which may be in effect at the  
 time of any future deed transfer.

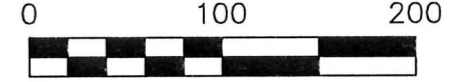

SCALE: 1"=100'

- 5/8" REBAR FOUND  
UNLESS OTHERWISE NOTED
- 5/8" REBAR SET WITH I.D. CAP  
I.D. CAP MARKED "BAKER 6938"

REFERENCES

- DEED VOL. 225 PAGE 53
- DEED VOL. 232 PAGE 398
- O.R. VOL. 250 PAGE 5645
- PLAT VOL. 3 PAGE 82 B
- PLAT VOL. 4 PAGE 174
- PLAT VOL. 8 PAGE 11
- PLAT VOL. 10 PAGE 96
- PLAT VOL. 10 PAGE 612
- PLAT VOL. 19 PAGE 102
- PLAT VOL. 19 PAGE 314
- BEARINGS FROM  
PLAT VOL. 19 PAGE 314



BAKER SURVEYING, LLC  
 138 N. CLAY STREET  
 MILLERSBURG, OHIO 44654  
 PH. 330-674-4788  
 FAX 330-674-6027

PLAT APPROVED

*8/25/2016*

