

WALNUT CREEK TOWNSHIP  
1ST. QTR., LOT 12  
T-9 N; R-5 W  
HOLMES COUNTY, OHIO

SURVEYED FOR: NEIL ANDERSON

REFERENCES


- DEED VOL. 221 PAGE 103
- O.R. VOL. 69 PAGE 514
- PLAT VOL. 8 PAGE 272
- PLAT VOL. 10 PAGE 169
- PLAT VOL. 12 PAGE 580
- BEARINGS FROM  
PLAT VOL. 12 PAGE 580



I CERTIFY THIS SURVEY TO BE CORRECT  
TO THE BEST OF MY KNOWLEDGE.

*Donald C Baker*

DONALD C. BAKER P.S. 6938  
DATE: MAY 18, 2016  
FDB\CJG  
FILE NAME: WORK4\S-269-16

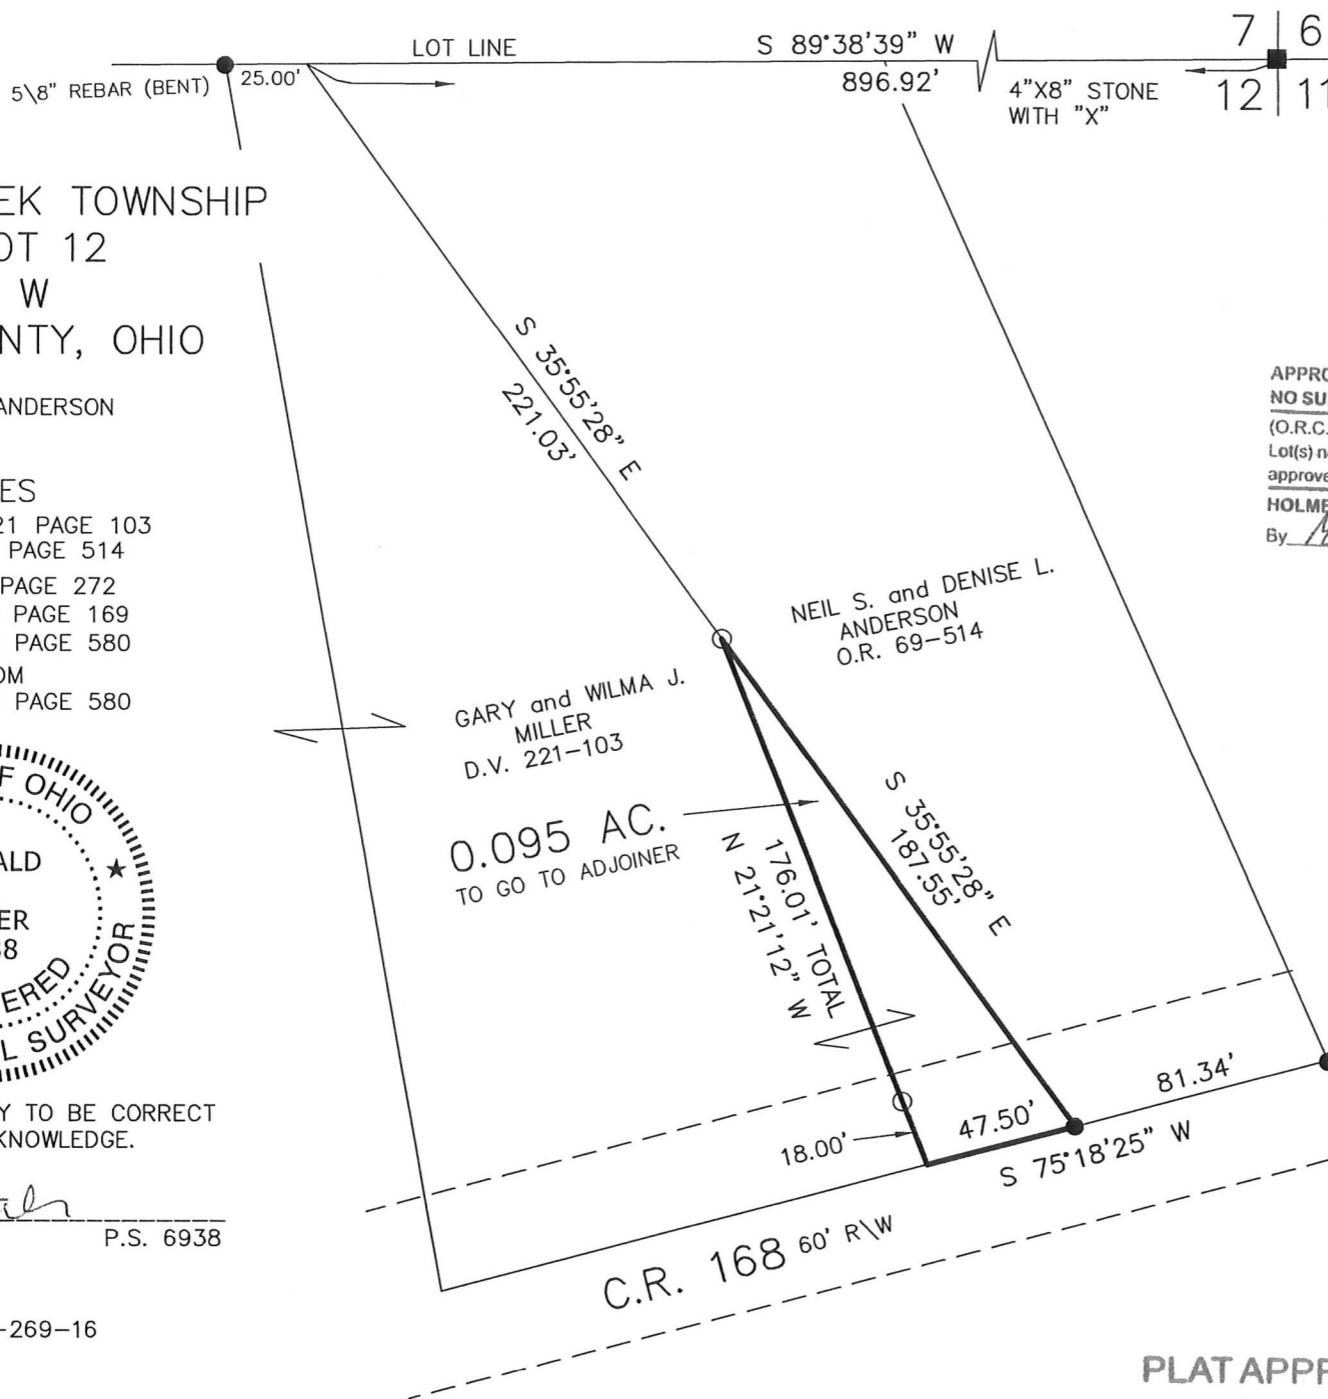

ORIGINAL PLAT FILED WITH MAP OFFICE  
ANITA HALL, RECORDER

APPROVED FOR TRANSFER ONLY  
NO SUBDIVISION PLAT REQUIRED

(O.R.C. 711.001 & 711.131)  
Lot(s) not for building unless  
approved by Board of Health.



HOLMES CO. PLANNING COMMISSION

By *MD* Date *9/20/16*

201600101637

B: 19 P: 3072

FILED FOR RECORD IN  
HOLMES COUNTY, OH  
ANITA HALL, COUNTY RECORDER  
09/27/2016 12:00 PM  
SMALL PLAT . 40.00

PAGES: 1

DRV 257 PG 6000



SCALE: 1"=60'

- STONE FOUND
- 5/8" REBAR FOUND  
UNLESS OTHERWISE NOTED
- 5/8" REBAR SET WITH I.D. CAP  
I.D. CAP MARKED "BAKER 6938"



BAKER SURVEYING, LLC  
138 N. CLAY STREET  
MILLERSBURG, OHIO 44654  
PH. 330-674-4788  
FAX 330-674-6027

PLAT APPROVED

*9/20/2016 TD*