

VILLAGE OF MILLERSBURG
 PART OF OUT LOT 7
 (S.W. QTR. SECTION 11)
 T-9 N; R-7 W
 HOLMES COUNTY, OHIO

SURVEYED FOR: DWENDELL MILLER

LOT SPLIT
 APPROVED BY THE
VILLAGE OF MILLERSBURG
PLANNING COMMISSION
NO PLAT REQUIRED

Michelle G.
MILLERSBURG
PLANNING COMMISSION
 DATE: 10-5-2016

0 60 120



SCALE: 1"=60'



- 5/8" REBAR FOUND UNLESS OTHERWISE NOTED
- 5/8" REBAR SET WITH I.D. CAP I.D. CAP MARKED "BAKER 6938"

REFERENCES

- O.R. VOL. 199 PAGE 888
- O.R. VOL. 224 PAGE 2780
- O.R. VOL. 244 PAGE 2780
- PLAT VOL. 16 PAGE 270
- PLAT VOL. 16 PAGE 184
- PLAT VOL. 17 PAGE 74
- BEARINGS FROM PLAT VOL. 16 PAGE 184

201600101853
 B: 19 P: 3079
 FILED FOR RECORD IN
 HOLMES COUNTY, OH
 ANITA HALL, COUNTY RECORDER
 10/12/2016 2:18 PM
 SMALL PLAT . 40.00
 PAGES: 1

ORV 257 P 7086

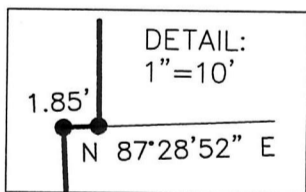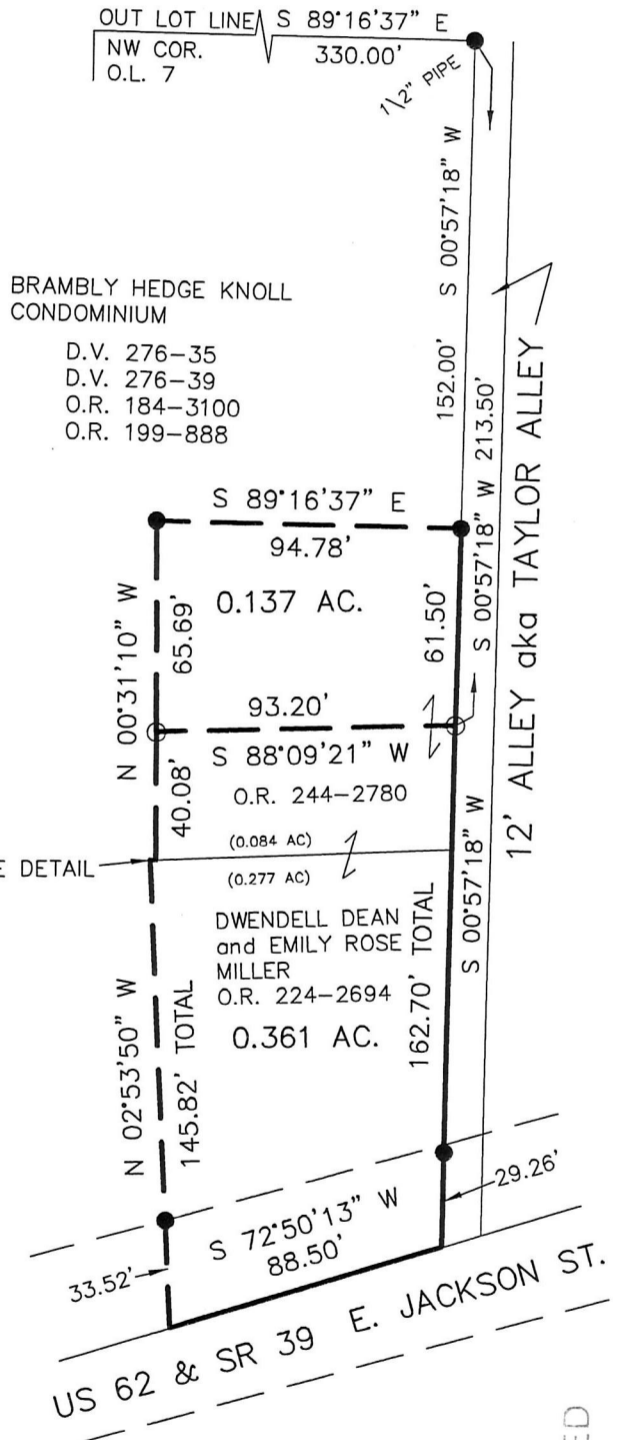

I CERTIFY THIS SURVEY TO BE CORRECT TO THE BEST OF MY KNOWLEDGE.

Donald C. Baker

DONALD C. BAKER P.S. 6938
 DATE: AUG. 29, 2016
 ALG\JPD
 FILE NAME: WORK5\S-463-16



BAKER SURVEYING, LLC
 138 N. CLAY STREET
 MILLERSBURG, OHIO 44654
 PH. 330-674-4788
 FAX 330-674-6027
 EMAIL: bakersurveying@gmail.com

PLAT APPROVED

10/7/2016 TD