


ORV 25B PGS 1398 +  
 1402

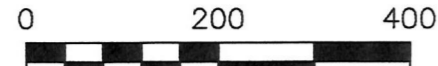

SCALE: 1"=200'


- P.K. NAIL FOUND
- 5/8" REBAR FOUND UNLESS OTHERWISE NOTED
- △ R.R. SPIKE SET
- 5/8" REBAR SET WITH I.D. CAP I.D. CAP MARKED "BAKER 6938"

REFERENCES

- DEED VOL. 272 PAGE 492
- O.R. VOL. 179 PAGE 1217
- O.R. VOL. 240 PAGE 785
- PLAT VOL. 3 PAGE 67
- PLAT VOL. 7 PAGE 419
- PLAT VOL. 6 PAGE 25
- PLAT VOL. 19 PAGE 2856
- PLAT VOL. 19 PAGE 2391
- BEARINGS FROM PLAT VOL. 19 PAGE 2391

PAINT TOWNSHIP  
 N.W. QTR. SECTION 27  
 T-15 N; R-11 W  
 HOLMES COUNTY, OHIO

SURVEYED FOR: DAN RABER

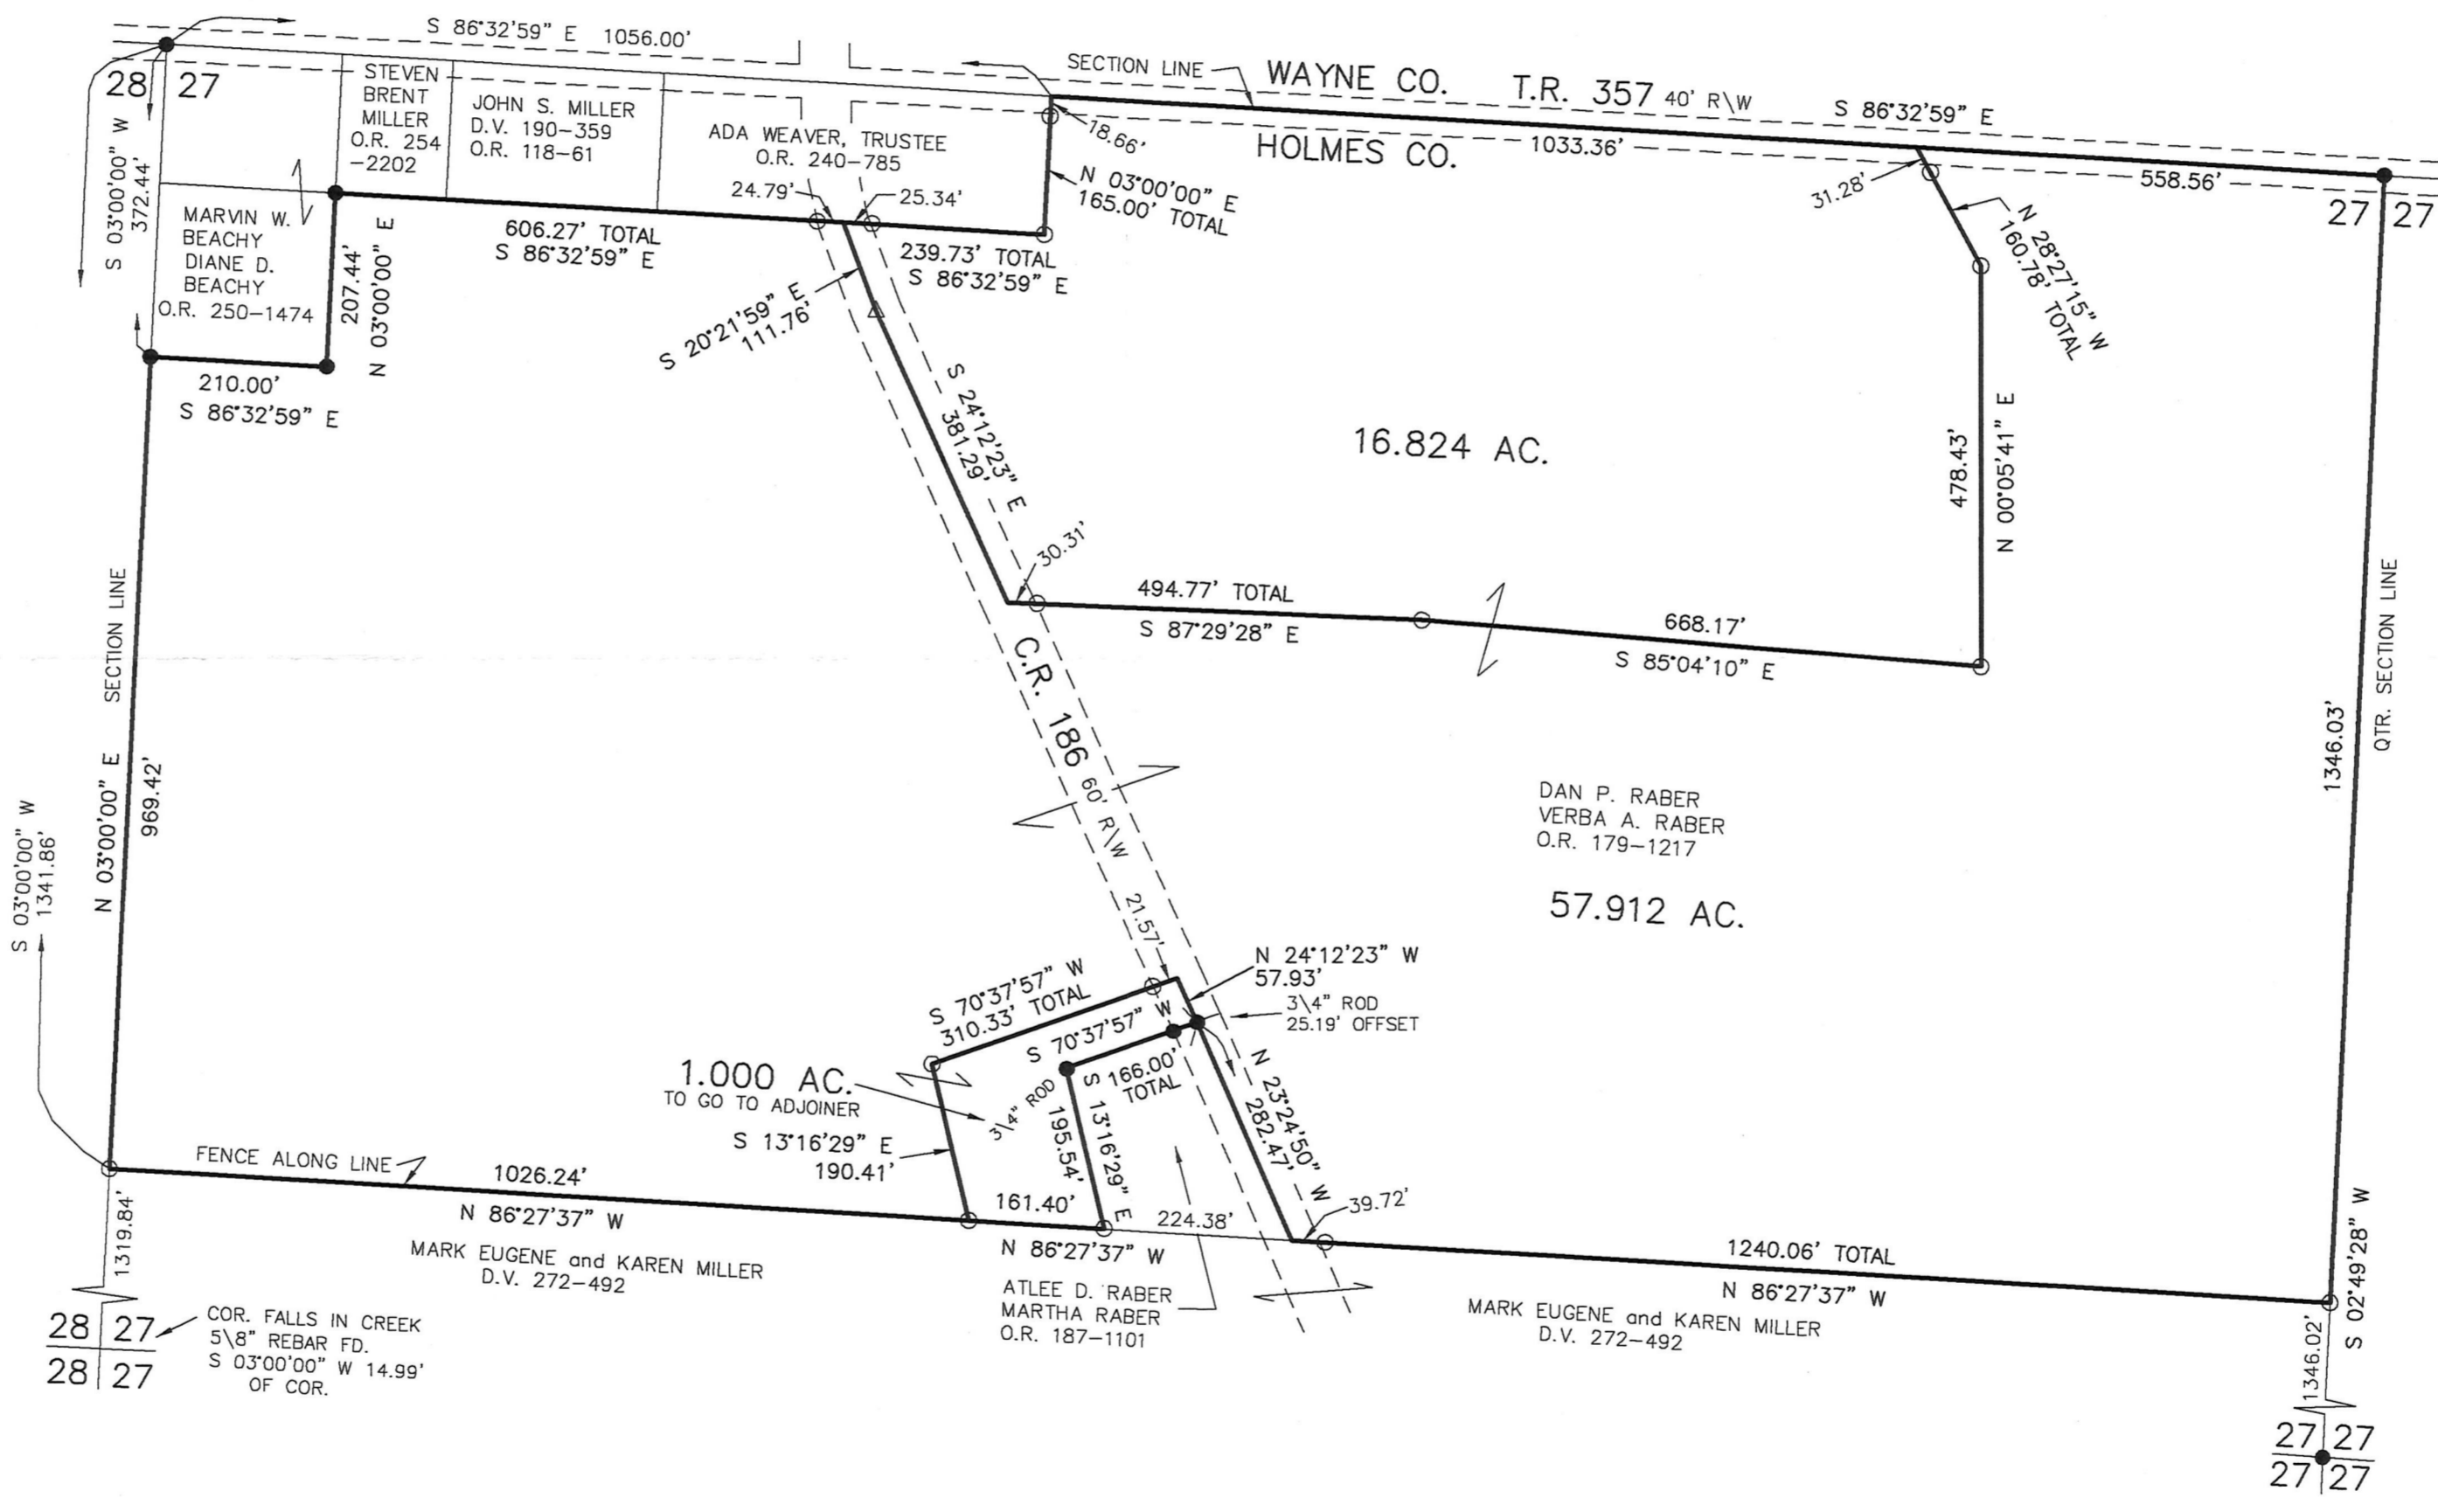

I CERTIFY THIS SURVEY TO BE CORRECT TO THE BEST OF MY KNOWLEDGE.

*Donald C. Baker*

DONALD C. BAKER P.S. 6938  
 DATE: SEPT. 8, 2016  
 FDB/KES  
 FILE NAME: WORK4\S-476-16

APPROVED FOR TRANSFER ONLY  
 NO SUBDIVISION PLAT REQUIRED  
 (O.R.C. 711.001 & 711.131)  
 Lot(s) not for building unless approved by Board of Health  
 HOLMES CO. PLANNING COMMISSION  
 By: *[Signature]* Date: 10/31/16

BAKER SURVEYING, LLC  
 138 N. CLAY STREET  
 MILLERSBURG, OHIO 44654  
 PH. 330-674-4788  
 FAX 330-674-6027

PLAT APPROVED

9/30/2016