

201600102224

B: 19 P: 3094

FILED FOR RECORD IN
HOLMES COUNTY, OH
ANITA HALL, COUNTY RECORDER
11/02/2016 11:27 AM
SMALL PLAT . 40.00
PAGES: 1

ORV 258 PG 1659

0 200 400



SCALE: 1"=200'

- STONE FOUND
- ▲ R.R. SPIKE FOUND
- 5/8" REBAR FOUND UNLESS OTHERWISE NOTED
- 5/8" REBAR SET WITH I.D. CAP I.D. CAP MARKED "BAKER 6938"


PAINT TOWNSHIP
4TH. QTR., LOT 27
T-10 N; R-5 W
HOLMES COUNTY, OHIO

SURVEYED FOR: ANDREW MILLER

REFERENCES

- | | |
|-------------------------|------------------------|
| DEED VOL. 225 PAGE 53 | PLAT VOL. 8 PAGE 11 |
| DEED VOL. 232 PAGE 398 | PLAT VOL. 9 PAGE 64 |
| DEED VOL. 281 PAGE 476 | PLAT VOL. 10 PAGE 96 |
| O.R. VOL. 246 PAGE 3779 | PLAT VOL. 19 PAGE 612 |
| O.R. VOL. 250 PAGE 5645 | PLAT VOL. 10 PAGE 314 |
| | PLAT VOL. 10 PAGE 316 |
| | PLAT VOL. 9 PAGE 141 |
| BEARINGS FROM | PLAT VOL. 18 PAGE 214 |
| PLAT VOL. 19 PAGE 314 | PLAT VOL. 19 PAGE 2192 |

APPROVED FOR TRANSFER ONLY
NO SUBDIVISION PLAT REQUIRED
(O.R.C. 711.001 & 711.131)
Lot(s) not for building unless approved by Board of Health.
HOLMES CO. PLANNING COMMISSION
By Date 10-31-16

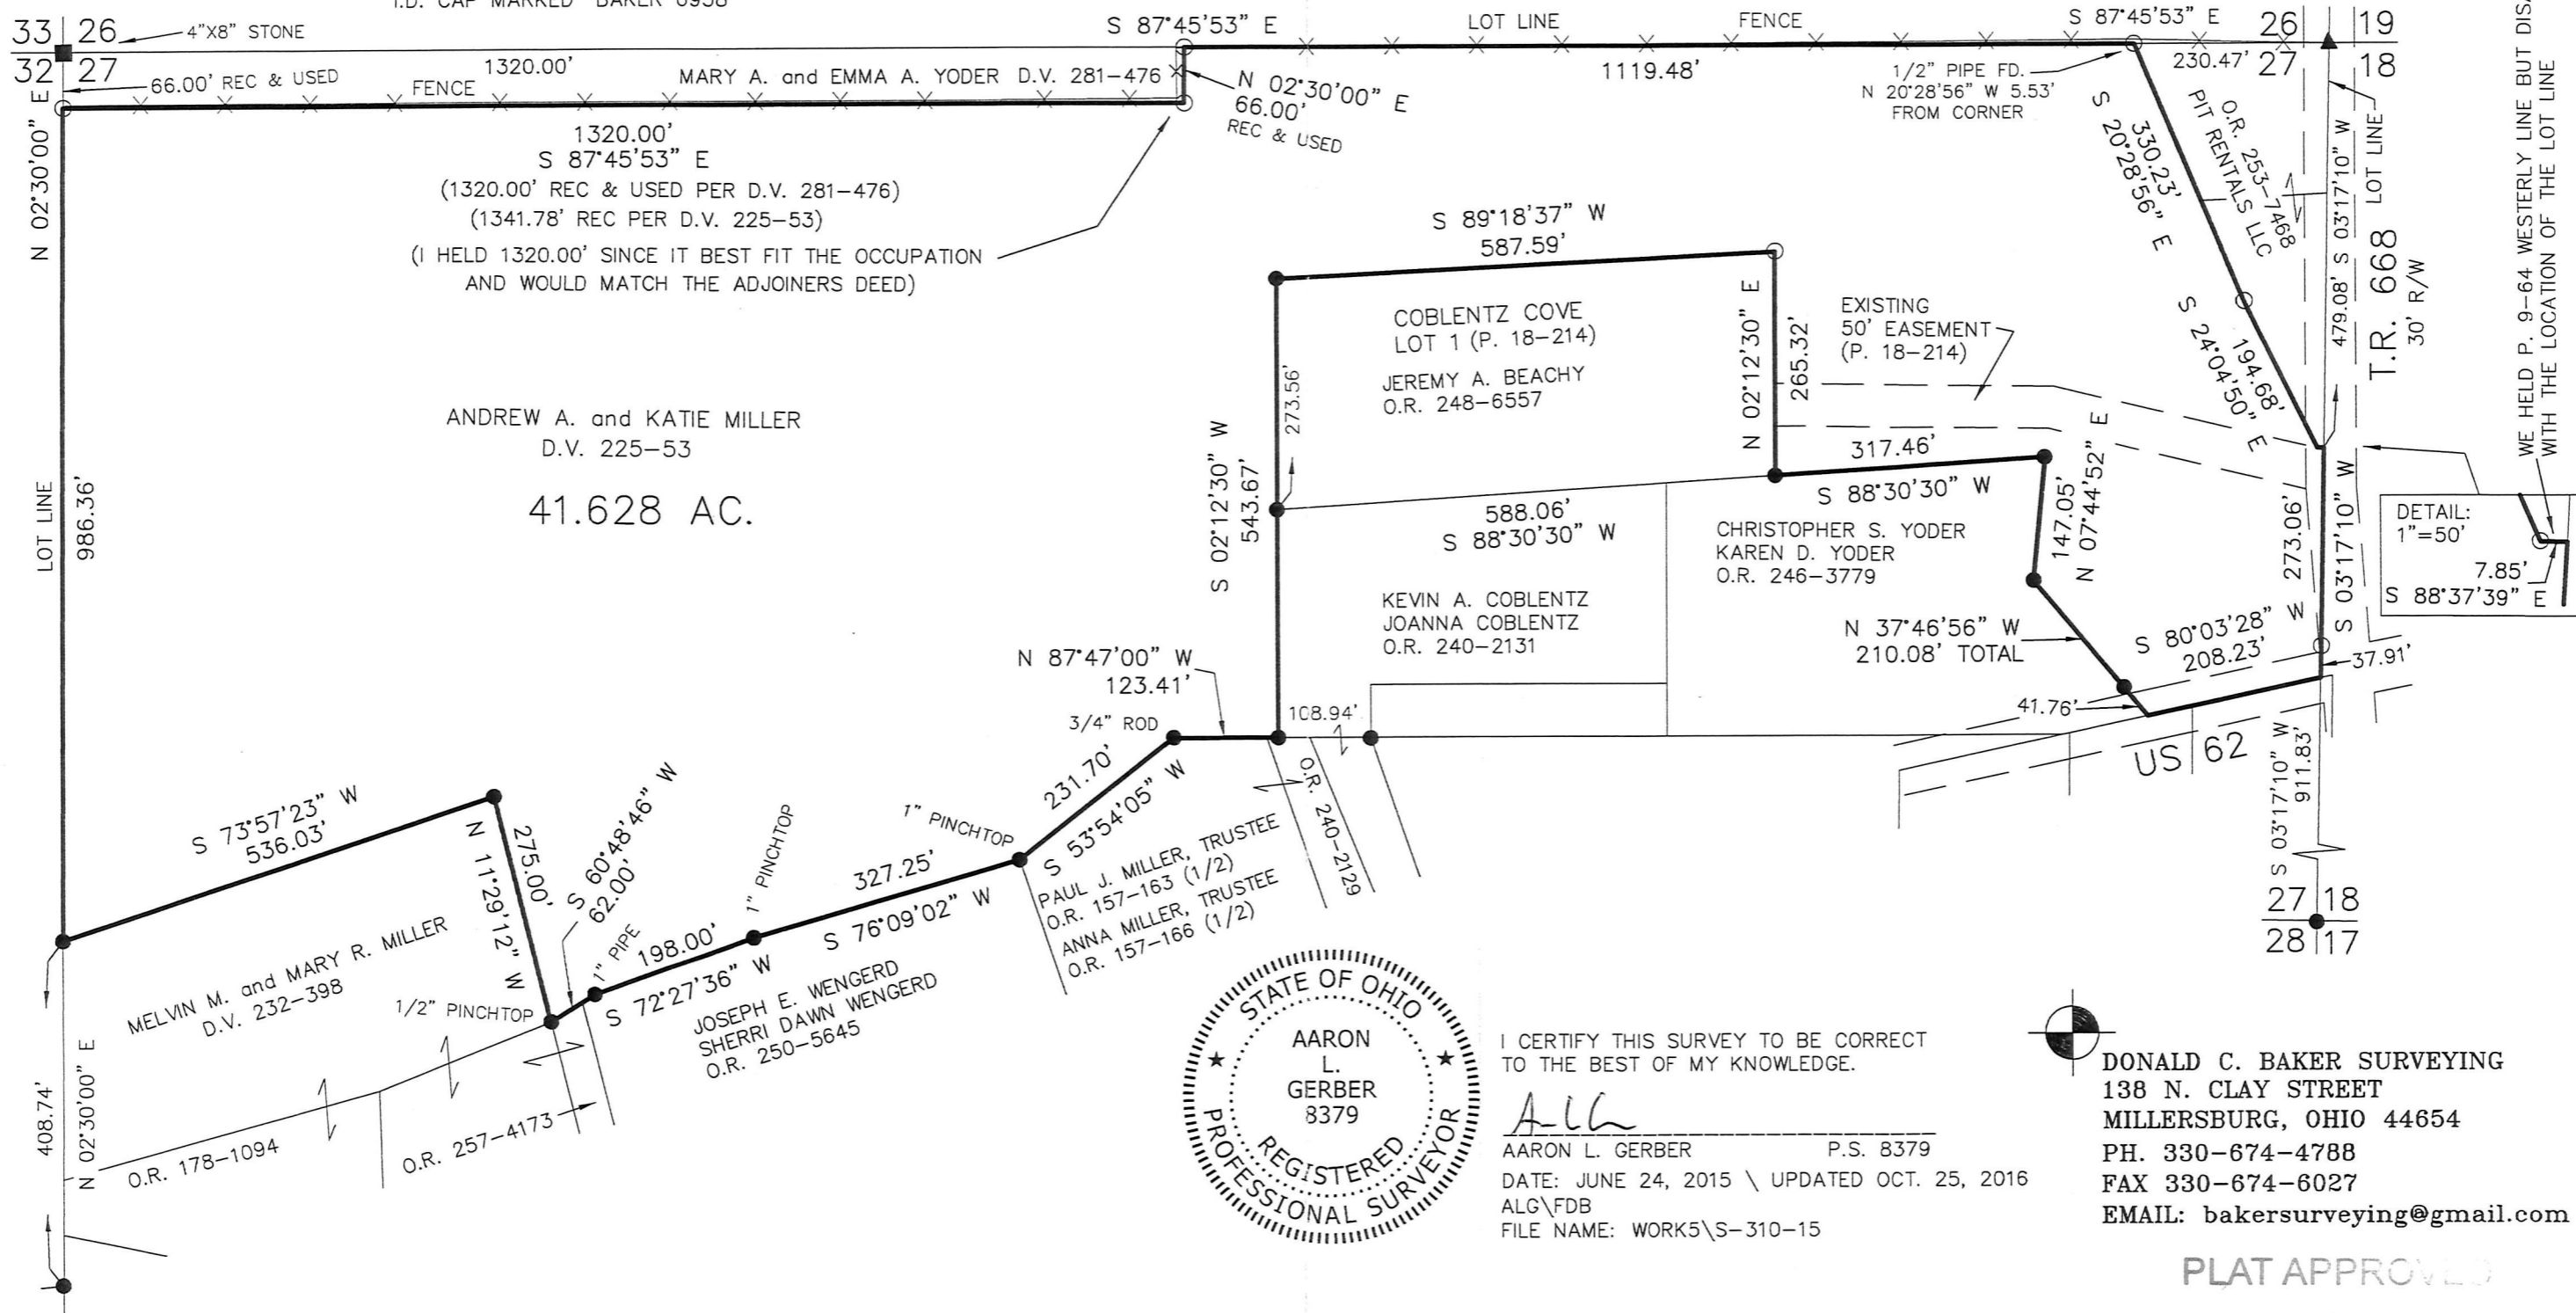

WE HELD P. 9-64 WESTERLY LINE BUT DISAGREE WITH THE LOCATION OF THE LOT LINE



I CERTIFY THIS SURVEY TO BE CORRECT TO THE BEST OF MY KNOWLEDGE.
ALL
AARON L. GERBER P.S. 8379
DATE: JUNE 24, 2015 \ UPDATED OCT. 25, 2016
ALG\FDB
FILE NAME: WORK5\S-310-15

DONALD C. BAKER SURVEYING
138 N. CLAY STREET
MILLERSBURG, OHIO 44654
PH. 330-674-4788
FAX 330-674-6027
EMAIL: bakersurveying@gmail.com

PLAT APPROVED

10/28/2016

