

0 200 400



SCALE: 1"=200'

- 5/8" REBAR FOUND UNLESS OTHERWISE NOTED
- 5/8" REBAR SET WITH I.D. CAP I.D. CAP MARKED "BAKER 6938"

REFERENCES

DEED VOL. 191 PAGE 651
 DEED VOL. 269 PAGE 386
 O.R. VOL. 237 PAGE 2373
 O.R. VOL. 246 PAGE 23
 PLAT VOL. 12 PAGE 334
 PLAT VOL. 14 PAGE 852
 PLAT VOL. 16 PAGE 518
 BEARINGS FROM
 PLAT VOL. 16 PAGE 518



I CERTIFY THIS SURVEY TO BE CORRECT TO THE BEST OF MY KNOWLEDGE.

Donald C. Baker

DONALD C. BAKER P.S. 6938
 DATE: SEPT. 14, 2016
 FDB\JPD
 FILE NAME: WORK4\S-491-16

WALNUT CREEK TOWNSHIP
 N.E. QTR. SECTION 24
 T-9 N; R-4 W
 HOLMES COUNTY, OHIO

SURVEYED FOR: WENDELL TROYER

201600102371

B: 19 P: 3101

FILED FOR RECORD IN
 HOLMES COUNTY, OH
 ANITA HALL, COUNTY RECORDER

11/14/2016 2:23 PM
 SMALL PLAT . 40.00

PAGES: 1

APPROVED FOR TRANSFER ONLY
NO SUBDIVISION PLAT REQUIRED


(O.R.C. 711.001 & 711.131)
 Lot(s) not for building unless
 approved by Board of Health.



HOLMES CO. PLANNING COMMISSION

By *[Signature]* Date 11-14-16

ORV 258 PG 2444

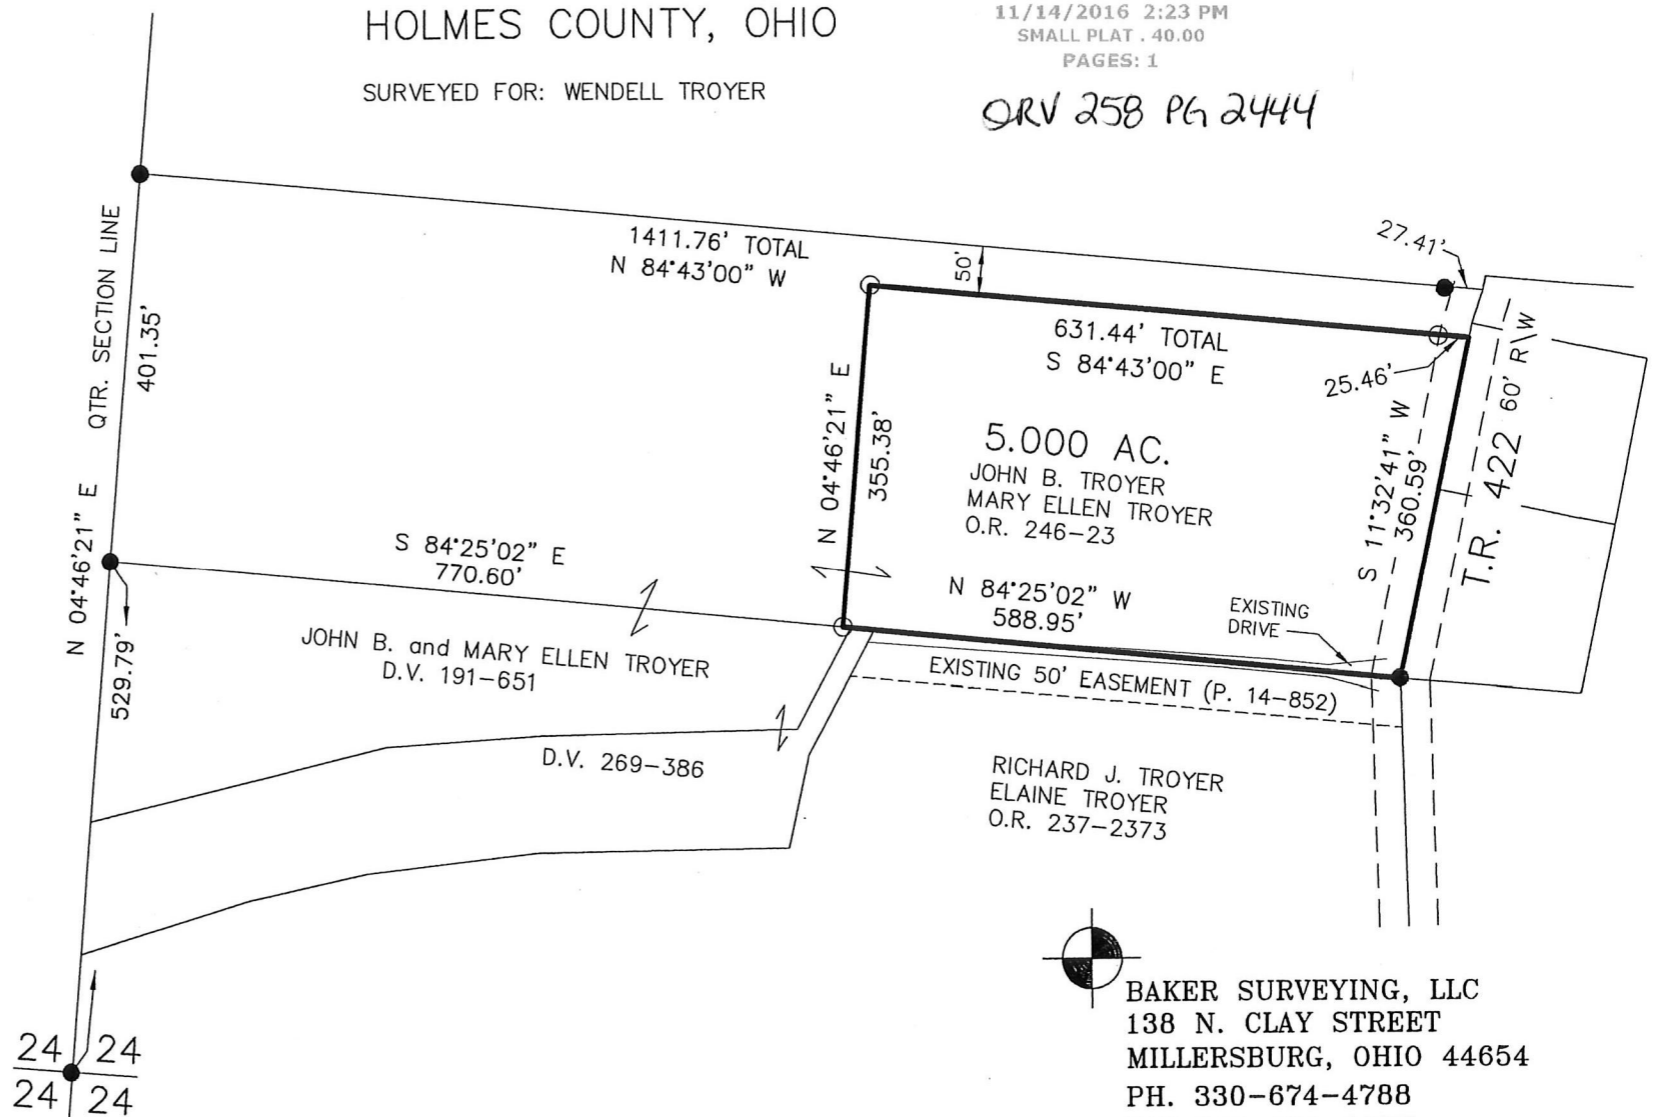

BAKER SURVEYING, LLC
 138 N. CLAY STREET
 MILLERSBURG, OHIO 44654
 PH. 330-674-4788
 FAX 330-674-6027

PLAT APPROVED

11/8/2016 *TD*