


WALNUT CREEK TOWNSHIP
 1ST. QTR., LOT 25
 S.E. QTR. SECTION 13
 T-9 N; R-5 W
 HOLMES COUNTY, OHIO

SURVEYED NELSON YODER

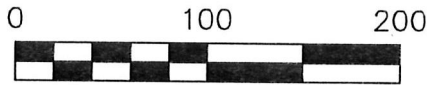

SCALE: 1"=100'


- ▲ R.R. SPIKE FOUND
- 5/8" REBAR FOUND UNLESS OTHERWISE NOTED
- 5/8" REBAR SET WITH I.D. CAP I.D. CAP MARKED "BAKER 6938"



I CERTIFY THIS SURVEY TO BE CORRECT TO THE BEST OF MY KNOWLEDGE.

Donald C. Baker
 DONALD C. BAKER P.S. 6938

DATE: SEPT. 26, 2016
 FDB\JPD
 FILE NAME: WORK4\S-508-16

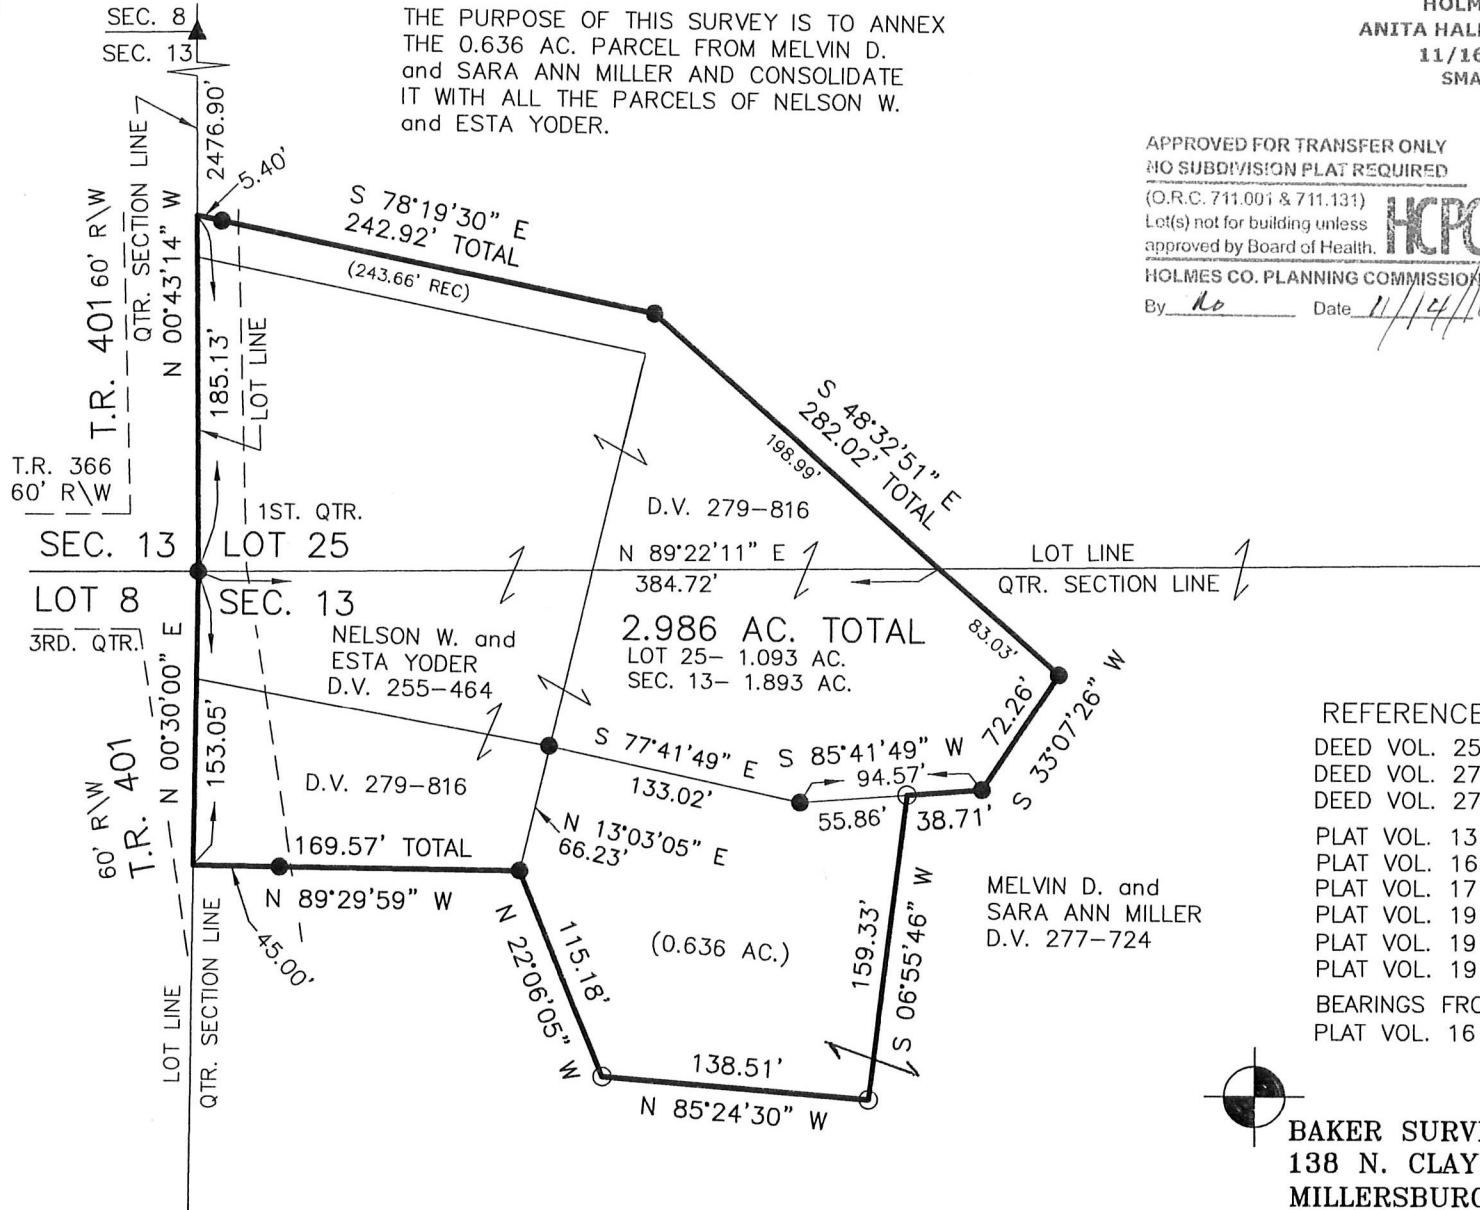

APPROVED FOR TRANSFER ONLY
 NO SUBDIVISION PLAT REQUIRED
 (O.R.C. 711.001 & 711.131)
 Lot(s) not for building unless
 approved by Board of Health.
 HOLMES CO. PLANNING COMMISSION
 By *ko* Date *11/14/16*

201600102398
 B: 19 P: 3103
 FILED FOR RECORD IN
 HOLMES COUNTY, OH
 ANITA HALL, COUNTY RECORDER
 11/16/2016 1:23 PM
 SMALL PLAT . 40.00
 PAGES: 1

ORV 258, Pg 2597
 2601

- REFERENCES
- DEED VOL. 255 PAGE 464
 - DEED VOL. 277 PAGE 724
 - DEED VOL. 279 PAGE 816
 - PLAT VOL. 13 PAGE 157
 - PLAT VOL. 16 PAGE 527
 - PLAT VOL. 17 PAGE 677
 - PLAT VOL. 19 PAGE 1283
 - PLAT VOL. 19 PAGE 1365
 - PLAT VOL. 19 PAGE 1488
 - BEARINGS FROM
 PLAT VOL. 16 PAGE 527



BAKER SURVEYING, LLC
 138 N. CLAY STREET
 MILLERSBURG, OHIO 44654
 PH. 330-674-4788
 FAX 330-674-6027

PLAT APPROVED

11/16/2016