

201600102670

B: 19 P: 3116

FILED FOR RECORD IN
HOLMES COUNTY, OH
ANITA HALL, COUNTY RECORDER

12/01/2016 2:44 PM

SMALL PLAT . 40.00

PAGES: 1

ORV 258 Pg 3966

HARDY TOWNSHIP
S.E. QTR. SECTION 17
T-9 N; R-6 W
HOLMES COUNTY, OHIO

SURVEYED FOR: IVAN MILLER




0 200 400



SCALE: 1"=200'

- STONE FOUND
- ▲ R.R. SPIKE FOUND
- 5/8" REBAR FOUND
UNLESS OTHERWISE NOTED
- 5/8" REBAR SET WITH I.D. CAP
I.D. CAP MARKED "BAKER 6938"

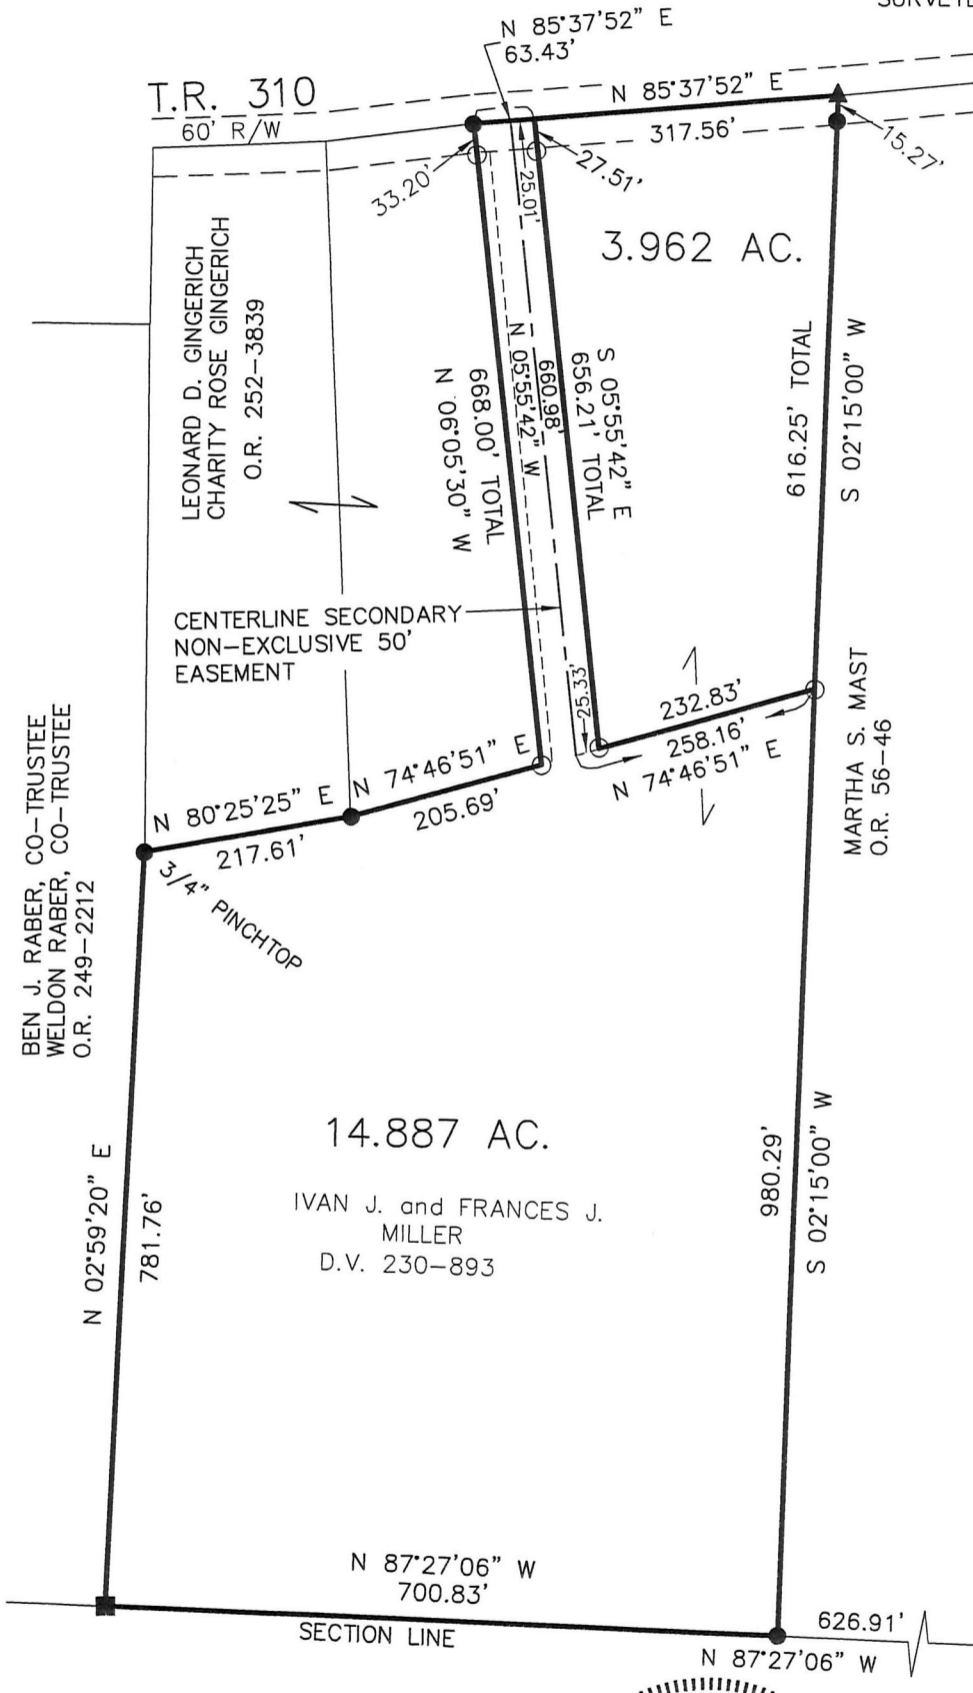

REFERENCES

- DEED VOL. 230 PAGE 893
- DEED VOL. 236 PAGE 783
- O.R. VOL. 56 PAGE 46
- O.R. VOL. 252 PAGE 3839
- PLAT VOL. 7 PAGE 21
- PLAT VOL. 7 PAGE 784
- PLAT VOL. 16 PAGE 346
- BEARINGS FROM
PLAT VOL. 16 PAGE 346

APPROVED FOR TRANSFER ONLY
NO SUBDIVISION PLAT REQUIRED

(O.R.C. 711.001 & 711.131)

Lot(s) not for building unless
approved by Board of Health.



HOLMES CO. PLANNING COMMISSION

By JD Date 11-21-16

PLAT APPROVED

11/21/2016

I CERTIFY THIS SURVEY TO BE CORRECT
TO THE BEST OF MY KNOWLEDGE.


Donald C. Baker

DONALD C. BAKER P.S. 6938

DATE: JUNE 14, 2016

FDB\KES

FILE NAME: WORK4\S-348-16\MLD

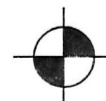

BAKER SURVEYING, LLC
138 N. CLAY STREET
MILLERSBURG, OHIO 44654
PH. 330-674-4788
FAX 330-674-6027