

SALT CREEK TOWNSHIP
 3RD. QTR., LOT 3
 T-10 N; R-6 W
 HOLMES COUNTY, OHIO

SURVEYED FOR: HOMER MILLER

REFERENCES

O.R. VOL. 180 PAGE 2666
 O.R. VOL. 216 PAGE 2772
 O.R. VOL. 216 PAGE 2767


PLAT VOL. 2 PAGE 485
 PLAT VOL. 19 PAGE 426
 PLAT VOL. 19 PAGE 2971

BEARINGS FROM
 PLAT VOL. 2 PAGE 485



I CERTIFY THIS SURVEY TO BE CORRECT
 TO THE BEST OF MY KNOWLEDGE.

Donald C. Baker
 DONALD C. BAKER P.S. 6938
 DATE: MAY 27, 2016
 KES\JNG
 FILE NAME: WORK4\S-202-16 #321-16

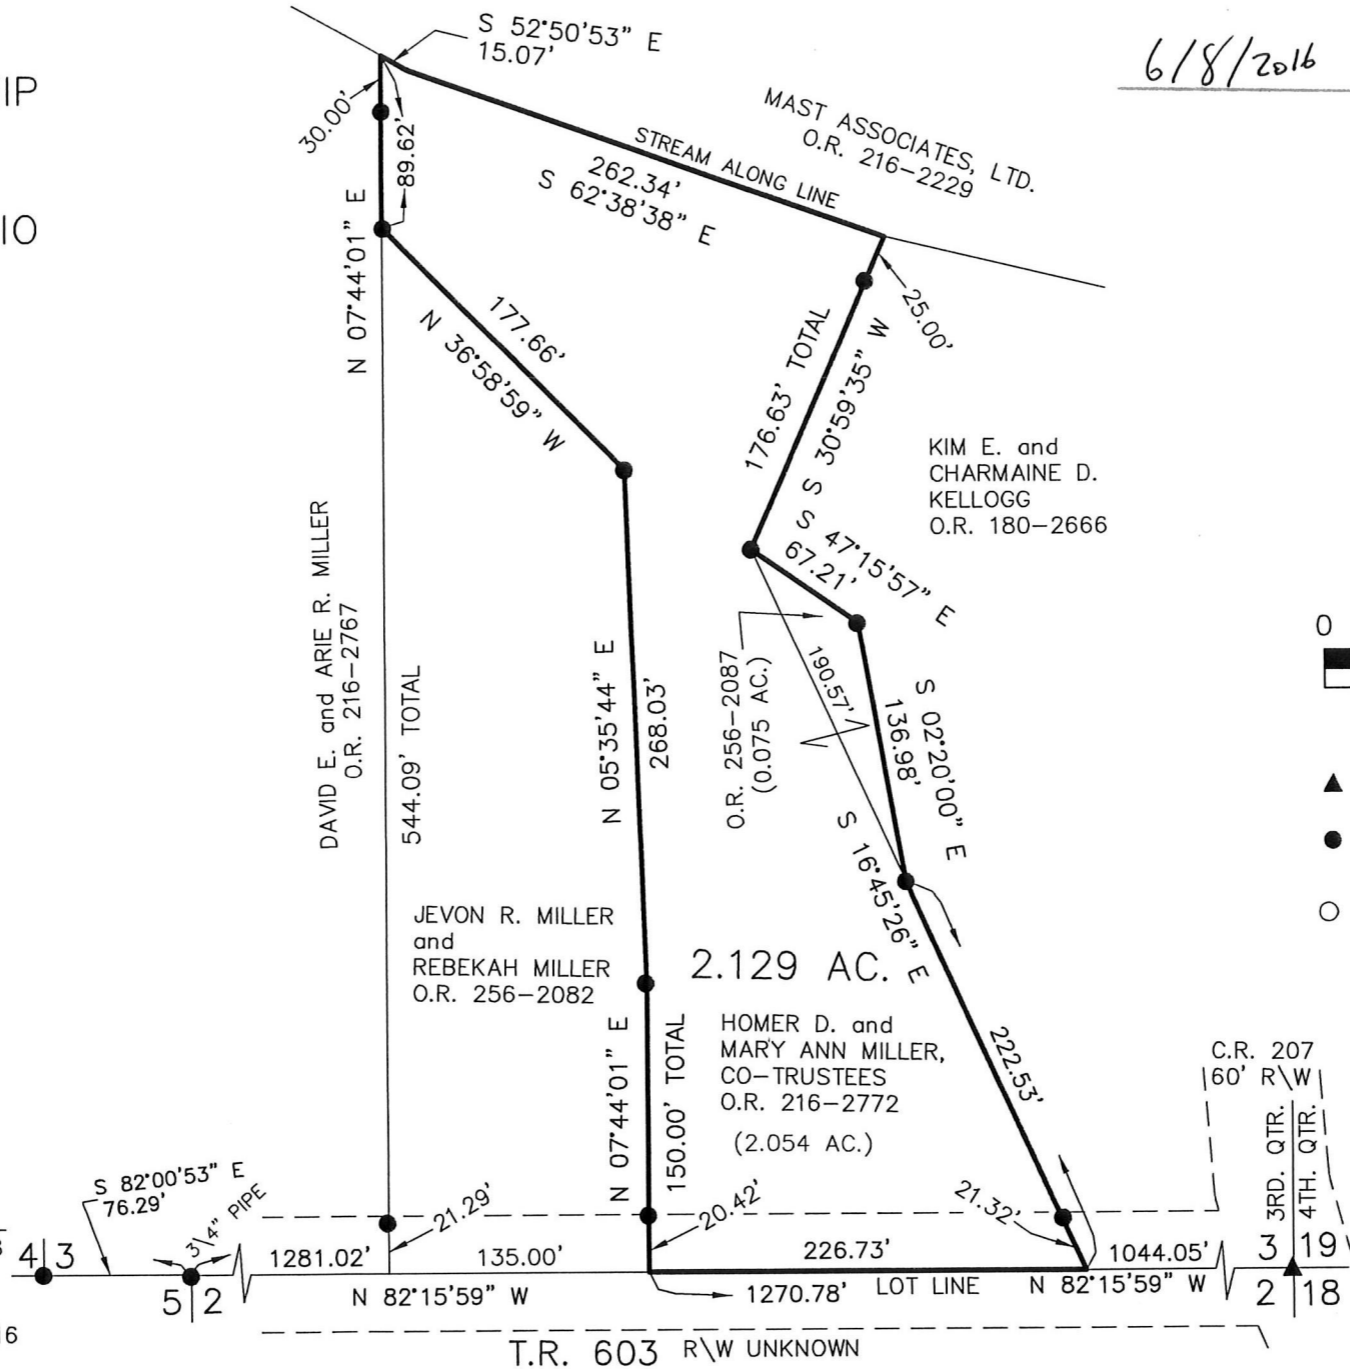

PLAT APPROVED

6/8/2016 TD

201600102904

B: 19 P: 3127

FILED FOR RECORD IN
 HOLMES COUNTY, OH
 ANITA HALL, COUNTY RECORDER
 12/14/2016 2:01 PM
 SMALL PLAT . 40.00
 PAGES: 1

ORV 258 Pj 5090

APPROVED FOR TRANSFER ONLY
 NO SUBDIVISION PLAT REQUIRED

(O.R.C. 711.001 & 711.131)
 Lot(s) not for building unless
 approved by Board of Health.



HOLMES CO. PLANNING COMMISSION
 By: *[Signature]* Date: 6-9-16

0 100 200



SCALE: 1"=100'

- ▲ R.R. SPIKE FOUND
- 5/8" REBAR FOUND UNLESS OTHERWISE NOTED
- 5/8" REBAR SET WITH I.D. CAP I.D. CAP MARKED "BAKER 6938"



BAKER SURVEYING, LLC
 138 N. CLAY STREET
 MILLERSBURG, OHIO 44654
 PH. 330-674-4788
 FAX 330-674-6027