



WASHINGTON TOWNSHIP
 S.E. QTR. SECTION 4
 T-19 N; R-15 W
 HOLMES COUNTY, OHIO

SURVEYED FOR: NEAL BAKER

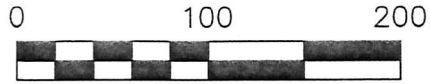

SCALE: 1"=100'

- ▲ R.R. SPIKE FOUND
- 3/4" PIPE FOUND
- 5/8" REBAR SET WITH I.D. CAP
- I.D. CAP MARKED "BAKER 6938"

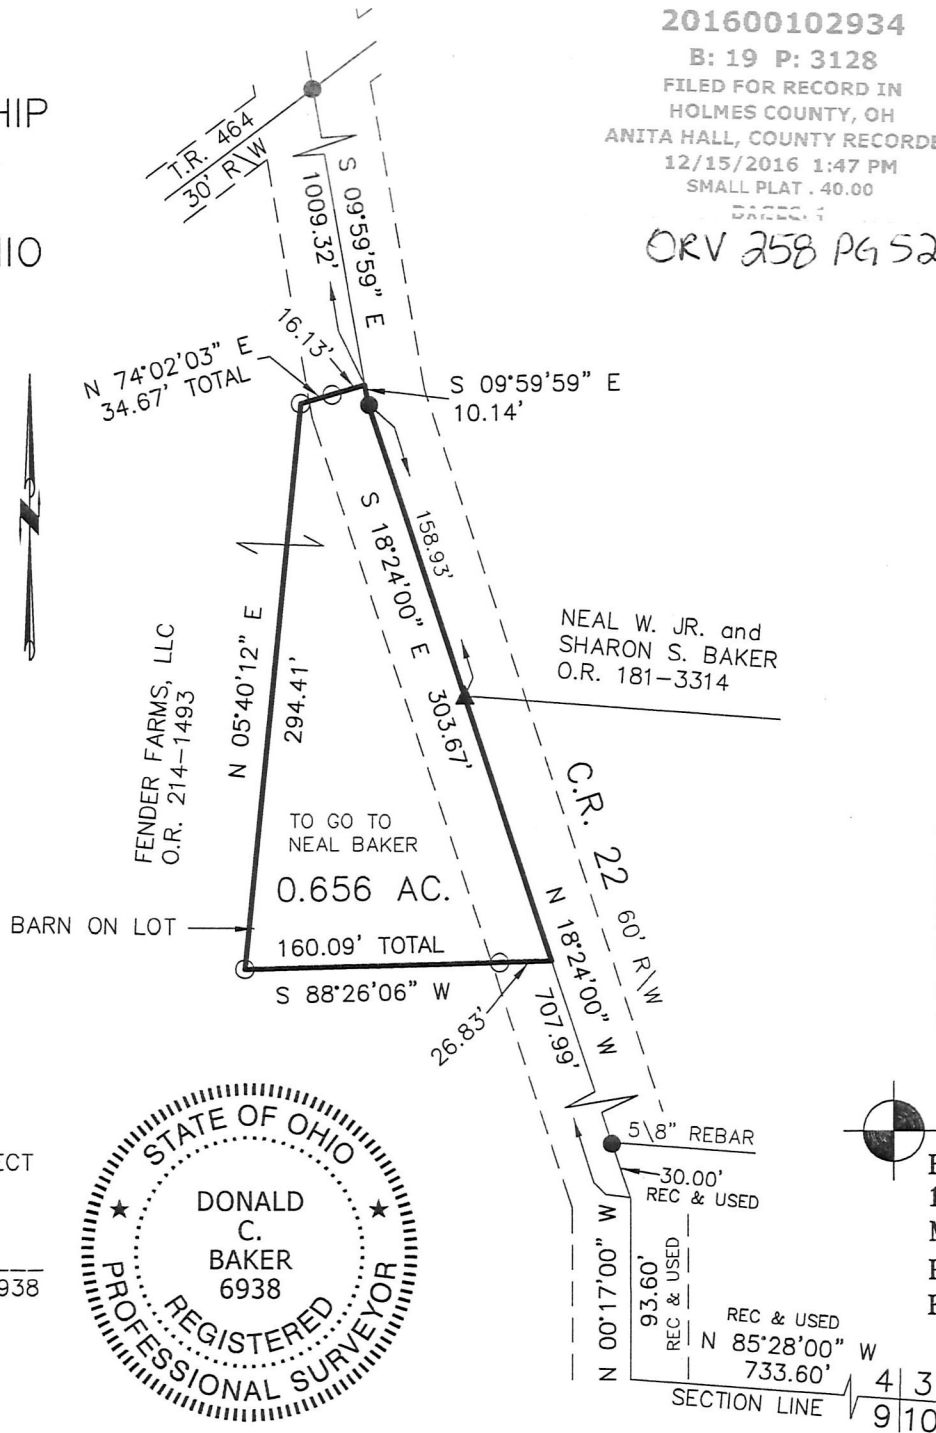

201600102934

B: 19 P: 3128

FILED FOR RECORD IN
 HOLMES COUNTY, OH
 ANITA HALL, COUNTY RECORDER
 12/15/2016 1:47 PM
 SMALL PLAT . 40.00
 DATE: 12-15-2016

ORV 258 PG 5244

APPROVED FOR TRANSFER ONLY
 NO SUBDIVISION PLAT REQUIRED

HCC
 (O.R.C. 711.001 & 711.131)
 Lot(s) not for building unless
 approved by Board of Health.

HOLMES CO. PLANNING COMMISSION
 By: *[Signature]* Date: 12-2-16

PLAT APPROVED

12/1/2016 *[Signature]*

REFERENCES

- O.R. VOL. 214 PAGE 1493
- PLAT VOL. 7 PAGE 585
- PLAT VOL. 8 PAGE 129
- PLAT VOL. 8 PAGE 320
- PLAT VOL. 6 PAGE 89
- BEARINGS FROM
 PLAT VOL. 8 PAGE 129

I CERTIFY THIS SURVEY TO BE CORRECT
 TO THE BEST OF MY KNOWLEDGE.

[Signature of Donald C. Baker]

DONALD C. BAKER P.S. 6938

DATE: NOV. 21, 2016

KES\JPD

FILE NAME: WORK4\S-613-16



BAKER SURVEYING, LLC
 138 N. CLAY STREET
 MILLERSBURG, OHIO 44654
 PH. 330-674-4788
 FAX 330-674-6027



SECTION LINE 4/3
 9/10