
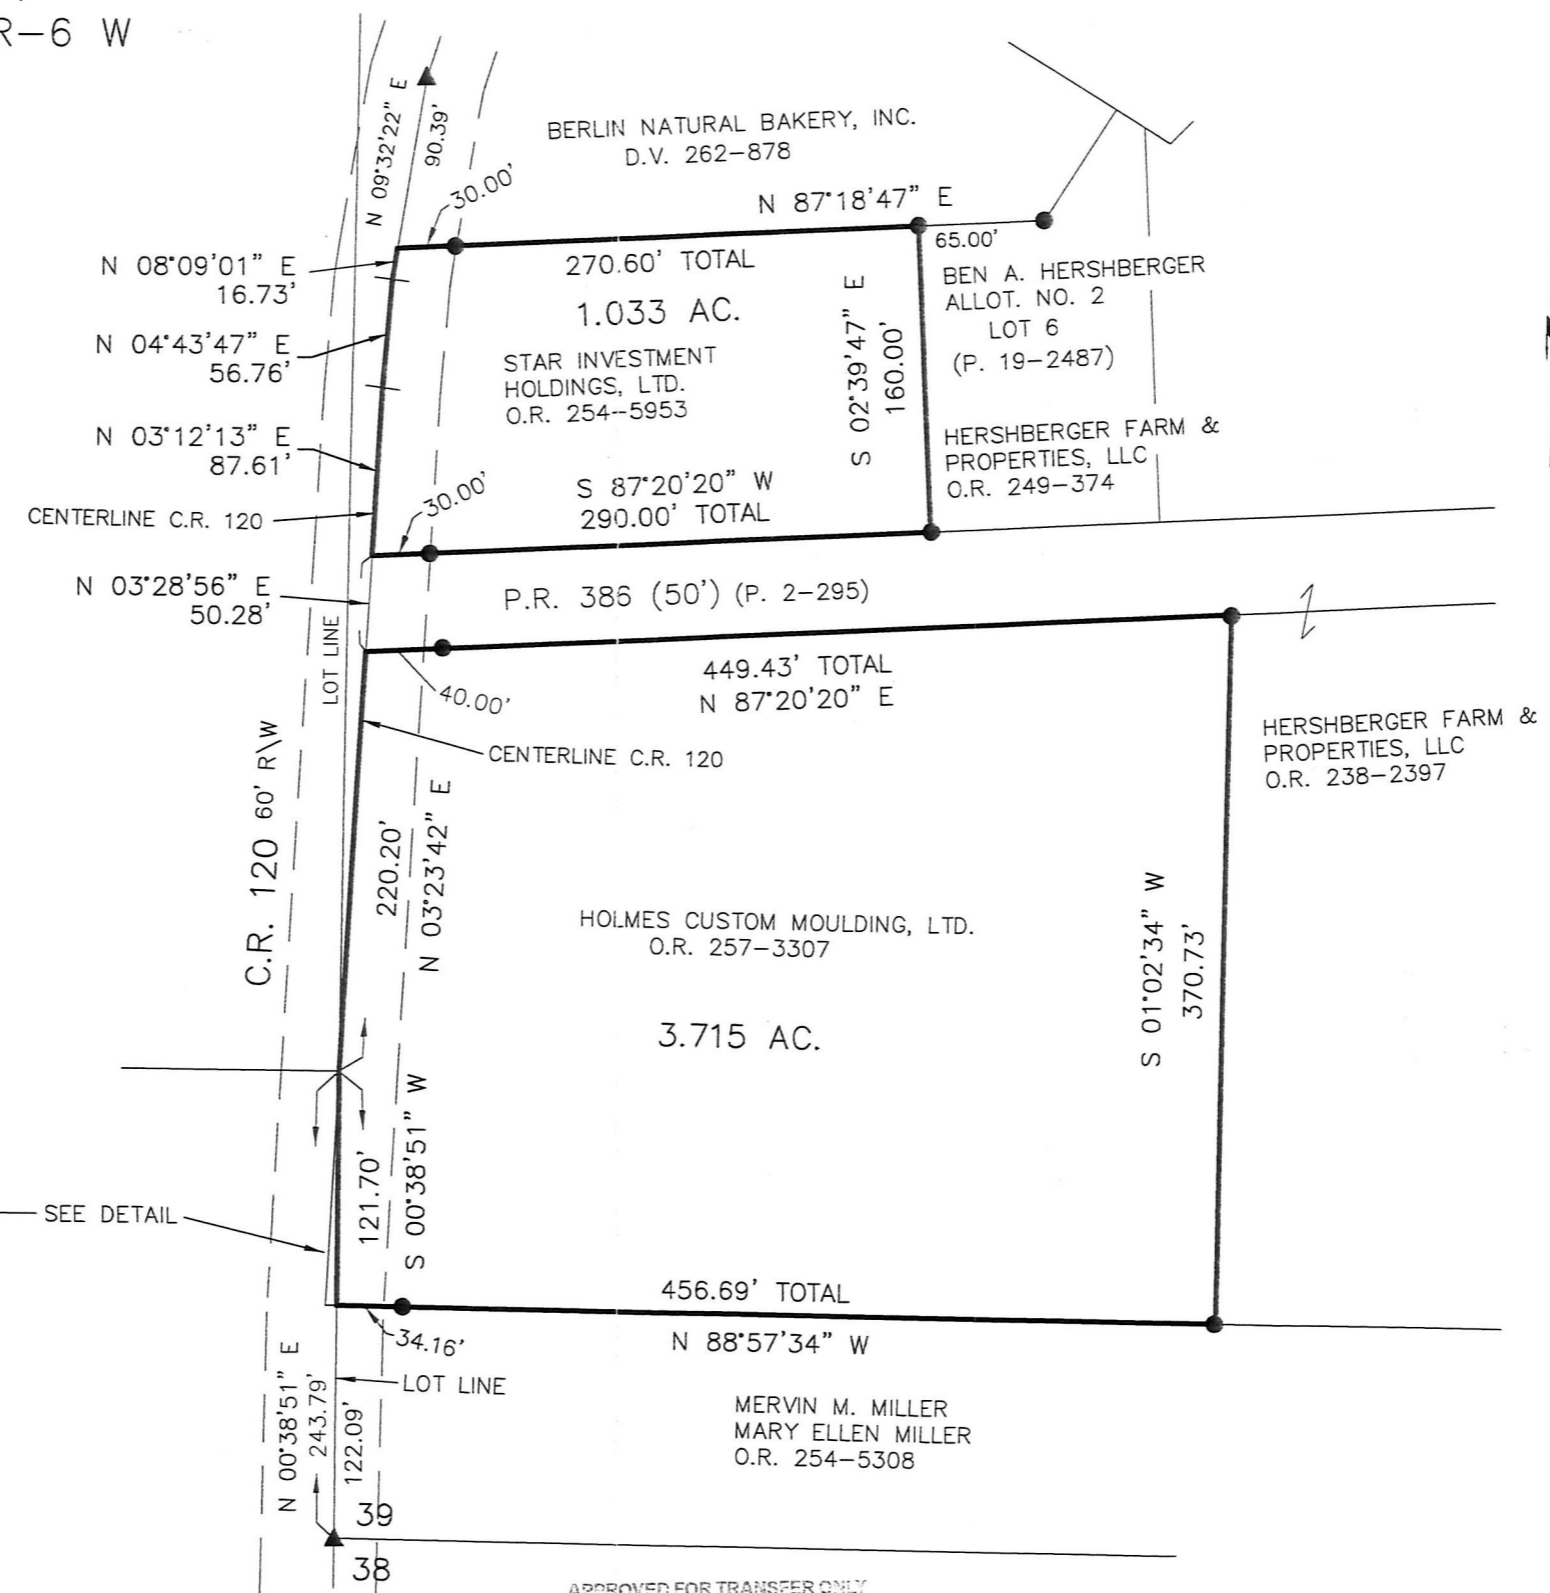


ORV 258 Pgs 5556, 5558,
 5574

BERLIN TOWNSHIP
 3RD. QTR., LOT 39 4TH. QTR., LOT 6
 T-9 N; R-5 W T-9 N; R-6 W
 HOLMES COUNTY, OHIO
 SURVEYED FOR: CENTOR, INC.

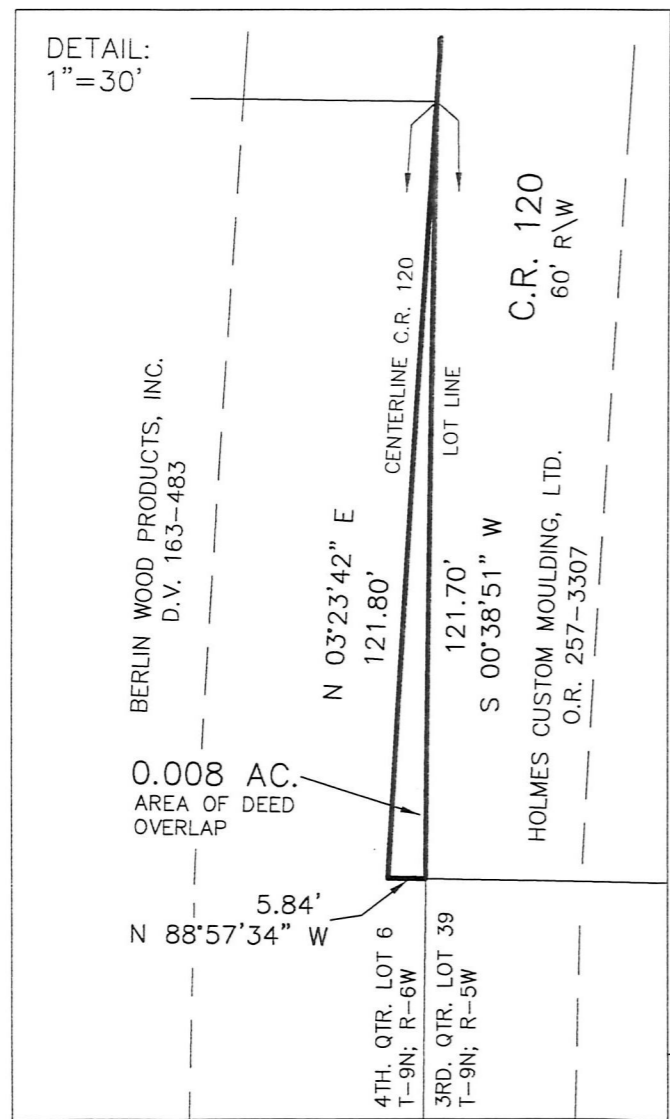

SCALE: 1"=100'

- ▲ R.R. SPIKE FOUND
- 5/8" REBAR FOUND UNLESS OTHERWISE NOTED
- 5/8" REBAR SET WITH I.D. CAP I.D. CAP MARKED "BAKER 6938"

- REFERENCES
- DEED VOL. 163 PAGE 483
 - O.R. VOL. 254 PAGE 5953
 - O.R. VOL. 257 PAGE 3307
 - O.R. VOL. 254 PAGE 5308
 - PLAT VOL. 2 PAGE 295
 - PLAT VOL. 7 PAGE 425
 - PLAT VOL. 4 PAGE 146
 - PLAT VOL. 2 PAGE 126
 - PLAT VOL. 12 PAGE 431
 - PLAT VOL. 11 PAGE 12
 - PLAT VOL. 15 PAGE 20
 - PLAT VOL. 19 PAGE 2487
 - PLAT VOL. 17 PAGE 565
 - PLAT VOL. 18 PAGE 206
 - BEARINGS FROM PLAT VOL. 17 PAGE 565



I CERTIFY THIS SURVEY TO BE CORRECT TO THE BEST OF MY KNOWLEDGE.

A-LG

AARON L. GERBER P.S. 8379
 DATE: NOV. 4, 2016
 ALG\KES\CJG
 FILE NAME: WORK5\S-586A-16

BAKER SURVEYING, LLC
 138 N. CLAY STREET
 MILLERSBURG, OHIO 44654
 PH. 330-674-4788
 FAX 330-674-6027
 EMAIL: bakersurveying@gmail.com

APPROVED FOR TRANSFER ONLY
 NO SUBDIVISION PLAT REQUIRED
 (O.R.C. 711.001 & 711.131)
 Lot(s) not for building unless approved by Board of Health.
HCP
 HOLMES CO. PLANNING COMMISSION
 By *[Signature]* Date *12-7-16*

PLAT APPROVED
12/2/2016