



OVR 258 Pg 6255, 6277

PAINT TOWNSHIP
 4TH. QTR., LOT 24
 T-10 N; R-5 W
 HOLMES COUNTY, OHIO
 SURVEYED FOR: ELI MILLER

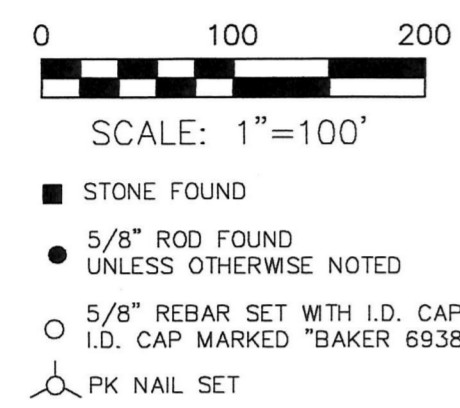

- REFERENCES
 DEED VOL. 206 PAGE 11
 DEED VOL. 209 PAGE 335
 DEED VOL. 223 PAGE 610
 DEED VOL. 223 PAGE 613
 DEED VOL. 259 PAGE 672
 PLAT VOL. 17 PAGE 875
 PLAT VOL. 19 PAGE 487
 PLAT VOL. 19 PAGE 512
 PLAT VOL. 19 PAGE 562
 PLAT VOL. 9 PAGE 194
 PLAT VOL. 9 PAGE 221
 PLAT VOL. 8 PAGE 593
 PLAT VOL. 14 PAGE 194
 PLAT VOL. 19 PAGE 297
 BEARINGS FROM
 PLAT VOL. 8 PAGE 593

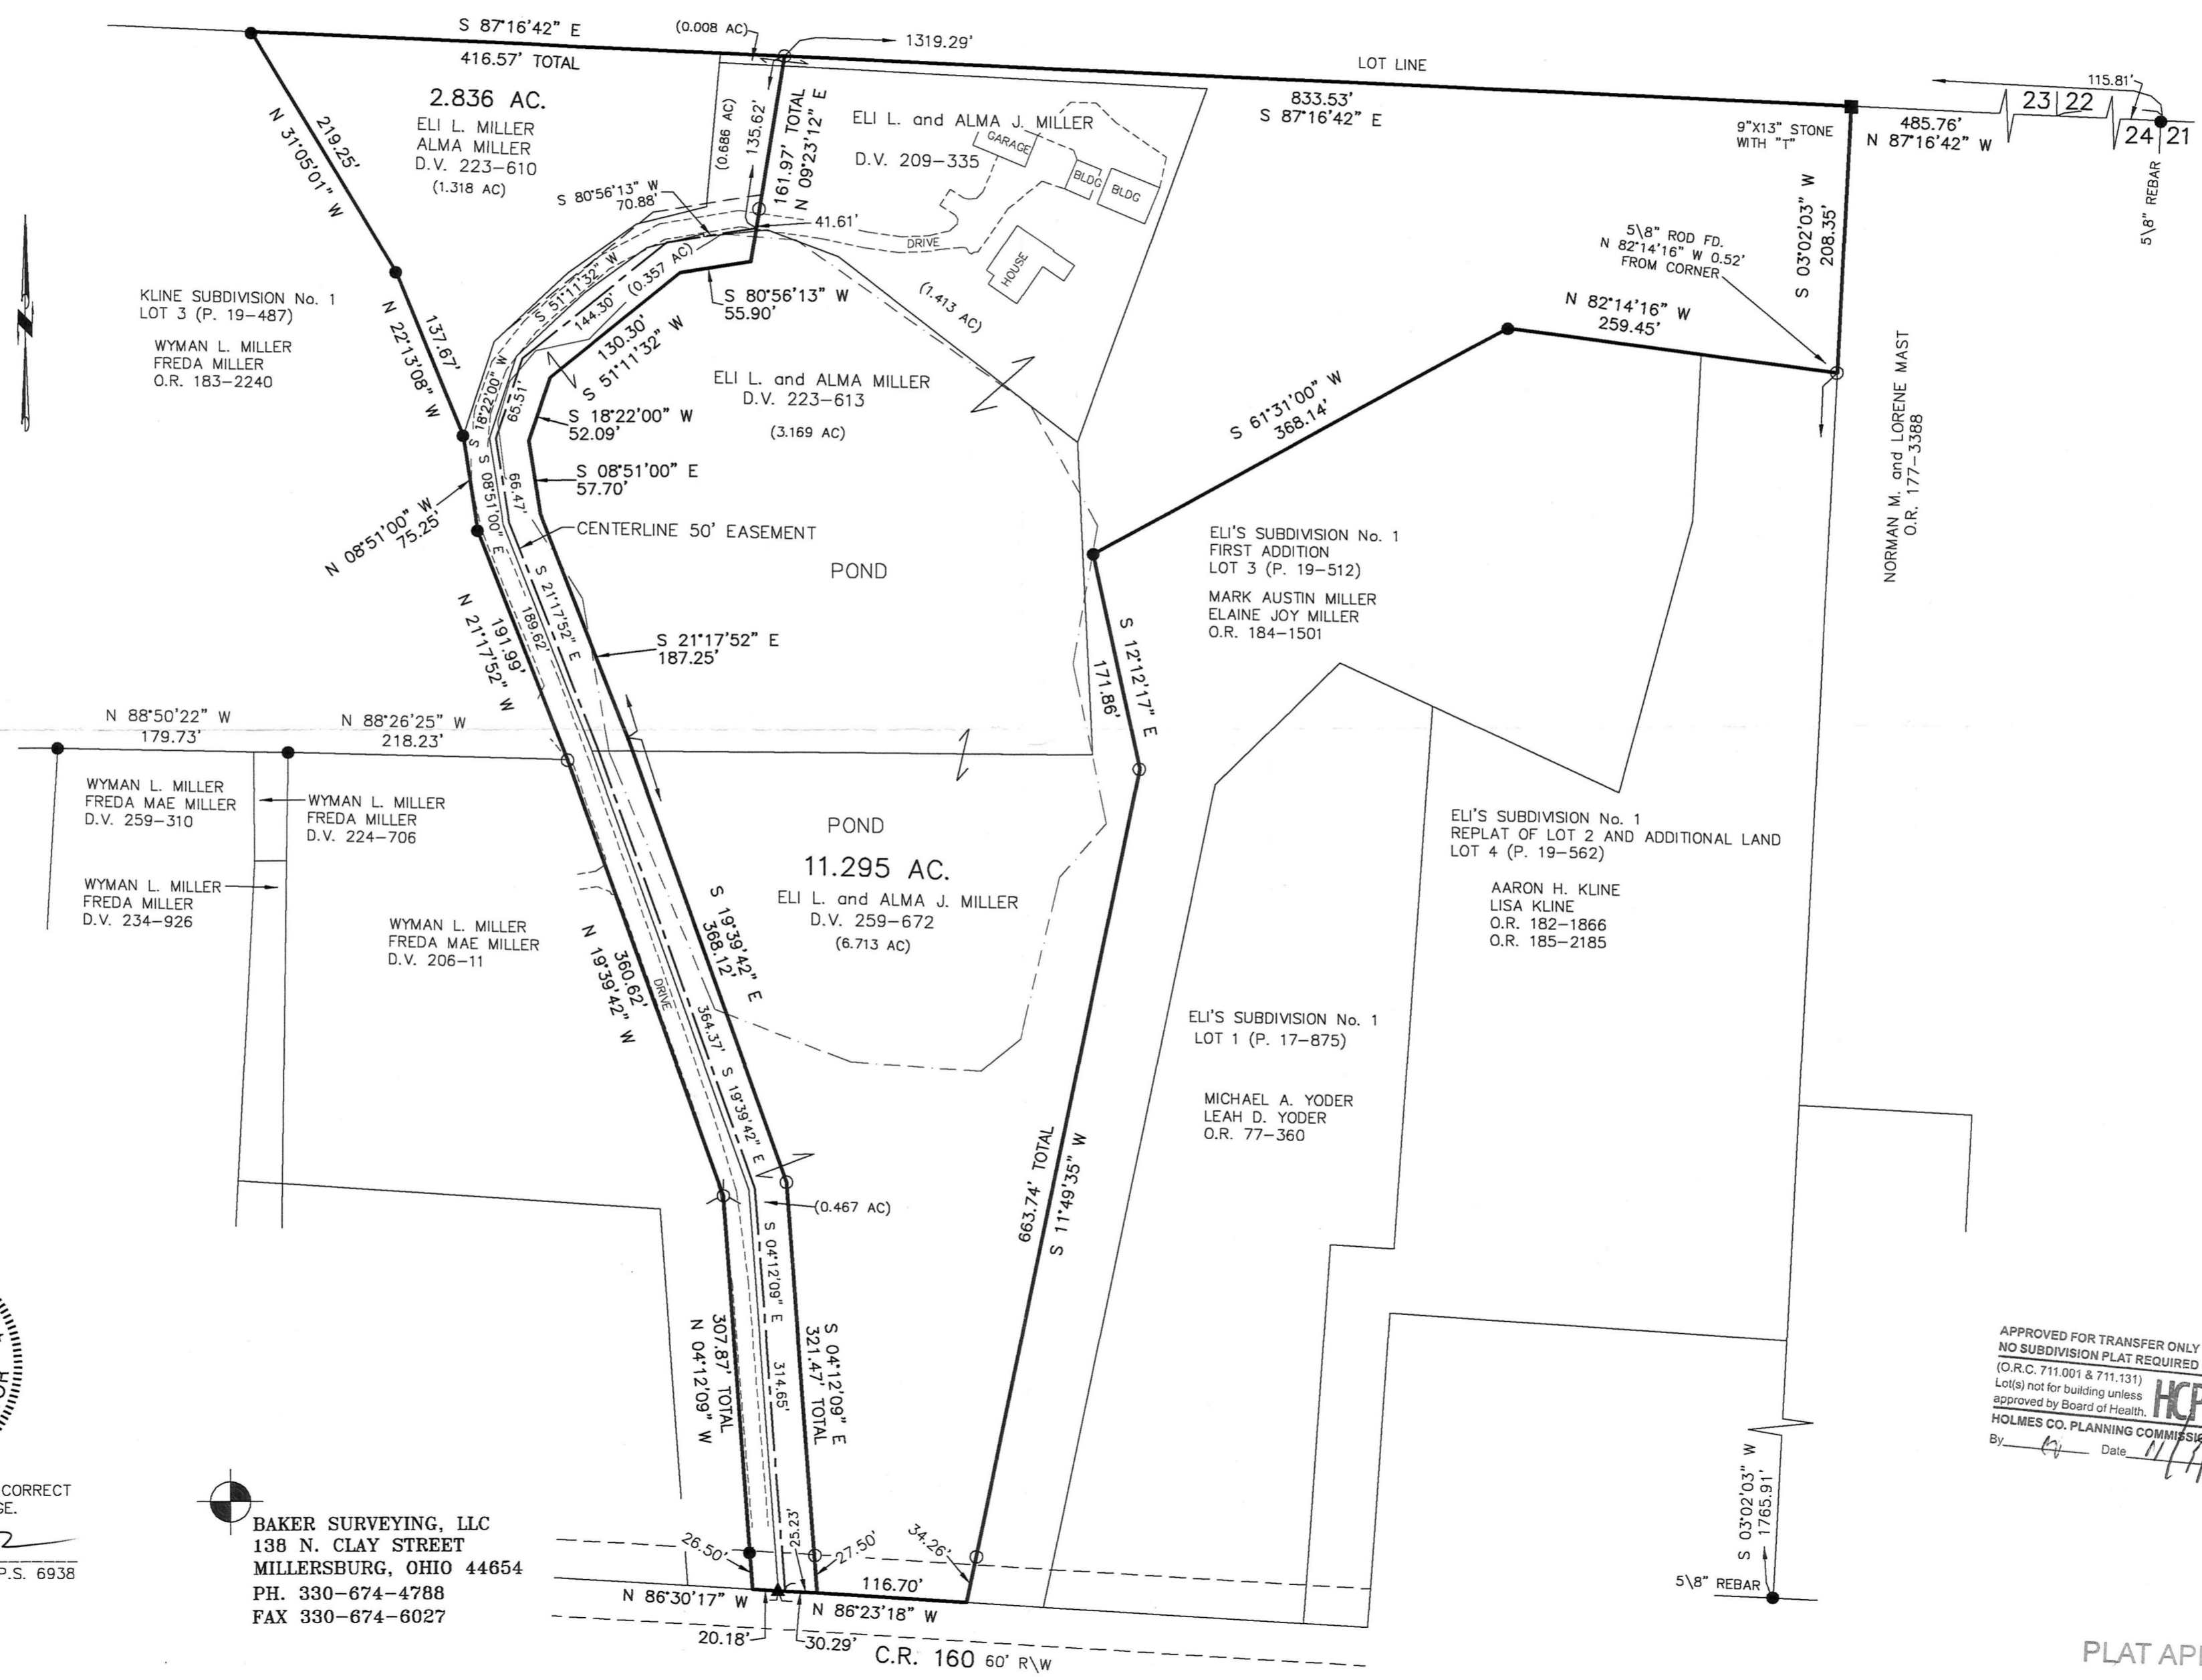

I CERTIFY THIS SURVEY TO BE CORRECT TO THE BEST OF MY KNOWLEDGE.
 DONALD C. BAKER P.S. 6938
 DATE: JUNE 6, 2016
 KES\JPD\ALG
 FILE NAME: WORK4\S-214-16

BAKER SURVEYING, LLC
 138 N. CLAY STREET
 MILLERSBURG, OHIO 44654
 PH. 330-674-4788
 FAX 330-674-6027

APPROVED FOR TRANSFER ONLY
 NO SUBDIVISION PLAT REQUIRED
 (O.R.C. 711.001 & 711.131)
 Lot(s) not for building unless
 approved by Board of Health,
 HOLMES CO. PLANNING COMMISSION
 By: [Signature] Date: 11/17/16

PLAT APPROVED
 10/26/2016