


This survey was prepared from field work performed in October of 2015 and record information contained in plat volume 11, page 39 of the Holmes County records. No attempt was made to recover monuments shown at A through I.

Robert B. Gibbs
DV 247/916

201700103655
B: 19 P: 3149
FILED FOR RECORD IN
HOLMES COUNTY, OH
ANITA HALL, COUNTY RECORDER
02/02/2017 2:21 PM
SMALL PLAT - 40.00
PAGE: 1

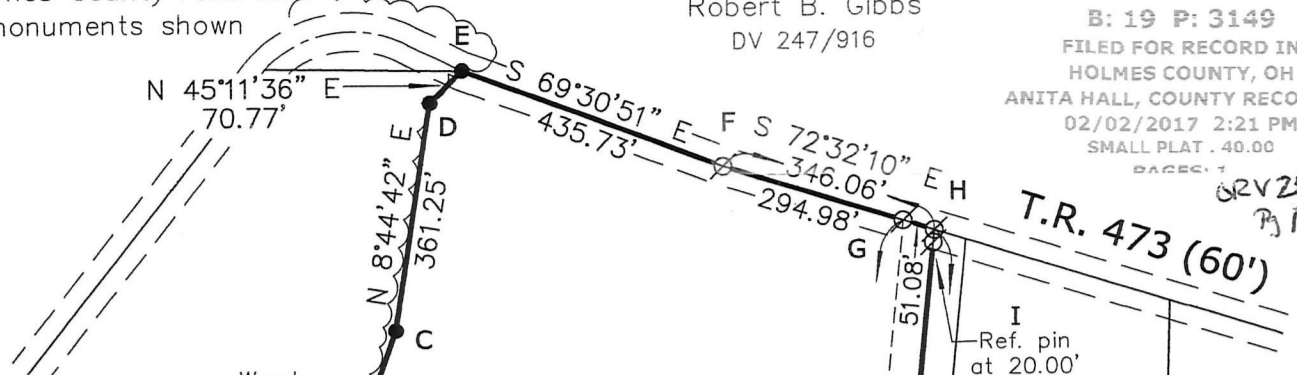

Larry G. Meherg
DV 219/549


Samuel B. & Mabel E. Leid
DV 261/508
Deed Parcel 4

38.506 Ac in SW Qtr. Sec. 1
+ 13.762 Ac in NW Qtr. Sec. 12
52.268 Ac
Total

(J) Monument from plat volume 11, page 39 has been destroyed and replaced by others. 5/8" pin found and used. It falls about 0.7' west of previous position.

Three original monuments obliterated due to pipeline activity.

David L. & Valen K. Jones, Co-Trustees
OR 85/717

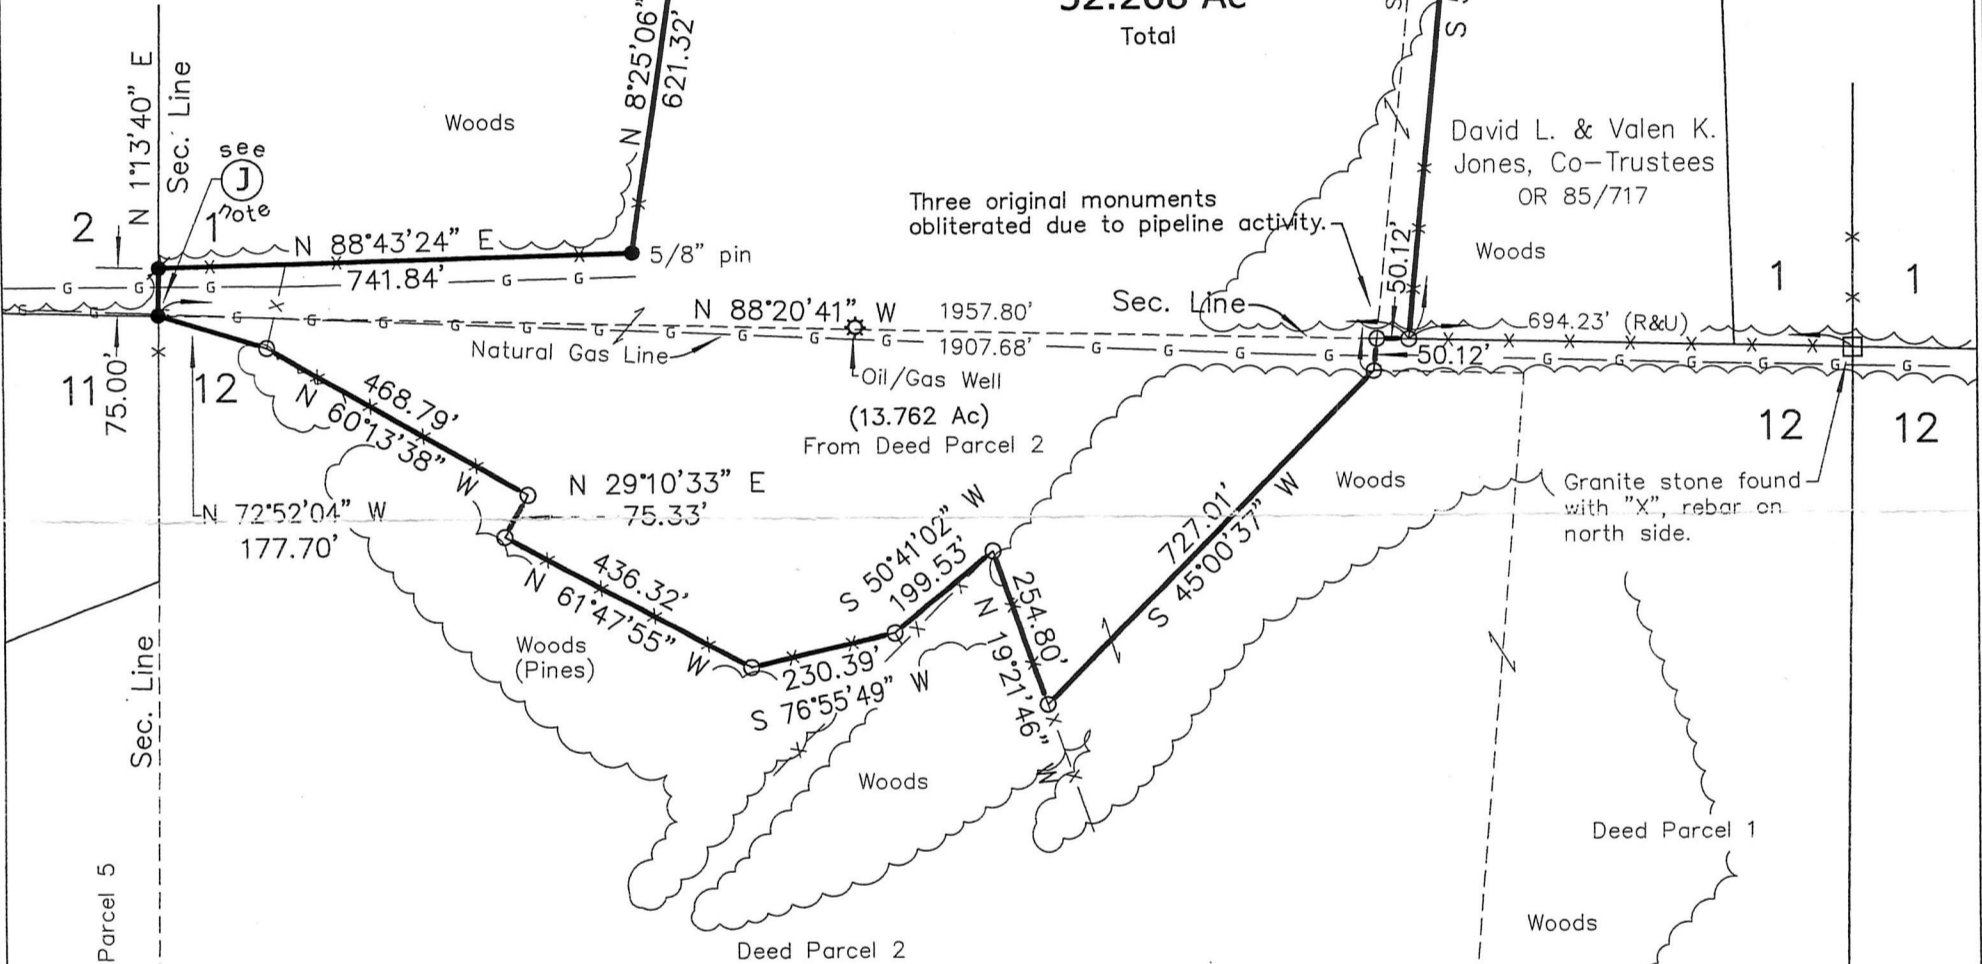

I believe this survey to be correct to the best of my knowledge.

Edward A. Gasbarre
Edward A. Gasbarre, P.S. 7036

12/1/15
Date

APPROVED FOR TRANSFER ONLY
NO SUBDIVISION PLAT REQUIRED

(O.R.C. 711.001 & 711.131)
Lot(s) not for building unless approved by Board of Health.
HOLMES CO. PLANNING COMMISSION
By *[Signature]* Date 1-31-17

Sam Leid Survey

Washington Township
SW Qtr. Sec. 1 & NW Qtr. Sec. 12, T-19N, R-15W
Congress Lands North of the Old Seven Ranges
Holmes County, Ohio

Legend

- set ∅ set previously ● found □ - Stone monument found
- 5/8"x30" Steel Rod W/Yellow I.D. Cap ▲ - Spike or magnail found
- Marked "Gasbarre Wooster, Ohio" ✕ - Fence Line Evident
- - Iron/Steel monument found prior survey unless otherwise noted
- R - Record Dimension
- M - Measured Dimension
- U - Used Record Dimension

Scale 1" = 300'

R.W. **Gasbarre** & Associates, Inc.
Professional Land Surveying
401 South Market St. - P.O. Box 44
Wooster, Ohio 44691
PH 330-264-9499

Basis of Bearings: east line of the grantor bearing S 05°38'02" W according to PV 11\39
Ref. Plats: vol.9, pg.165, vol.11, pg.39, vol.17, pg.190, vol.18, pg.93
Drawing: 215080.dwg

December 11, 2015

PLAT APPROVED

1/26/2017 *[Signature]*