



ORV 259 PGS 2090  
 2093

WALNUT CREEK TOWNSHIP  
 1ST. QTR., LOT 25  
 T-9 N; R-5 W  
 HOLMES COUNTY, OHIO

SURVEYED FOR: OWEN YODER



- ▲ R.R. SPIKE FOUND
- 5/8" REBAR FOUND  
UNLESS OTHERWISE NOTED
- 5/8" REBAR SET WITH I.D. CAP  
I.D. CAP MARKED "BAKER 6938"

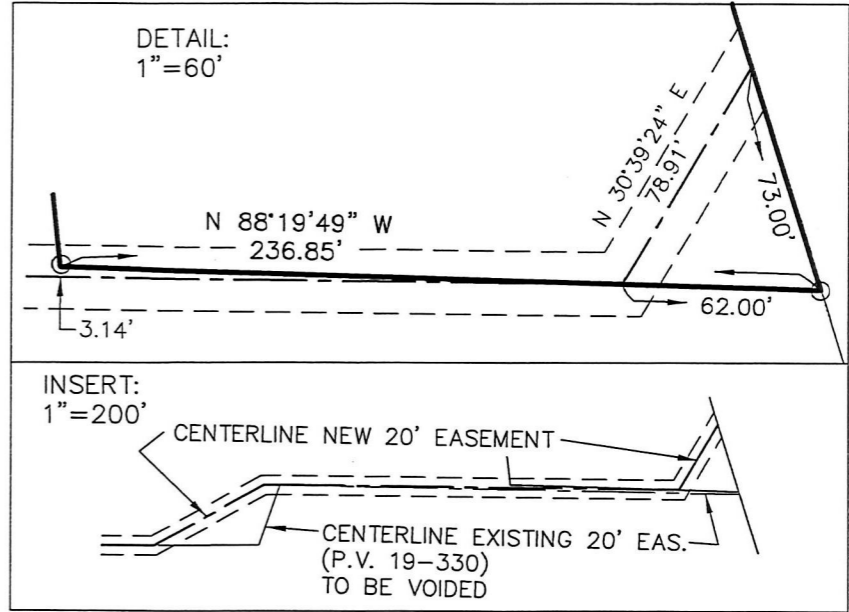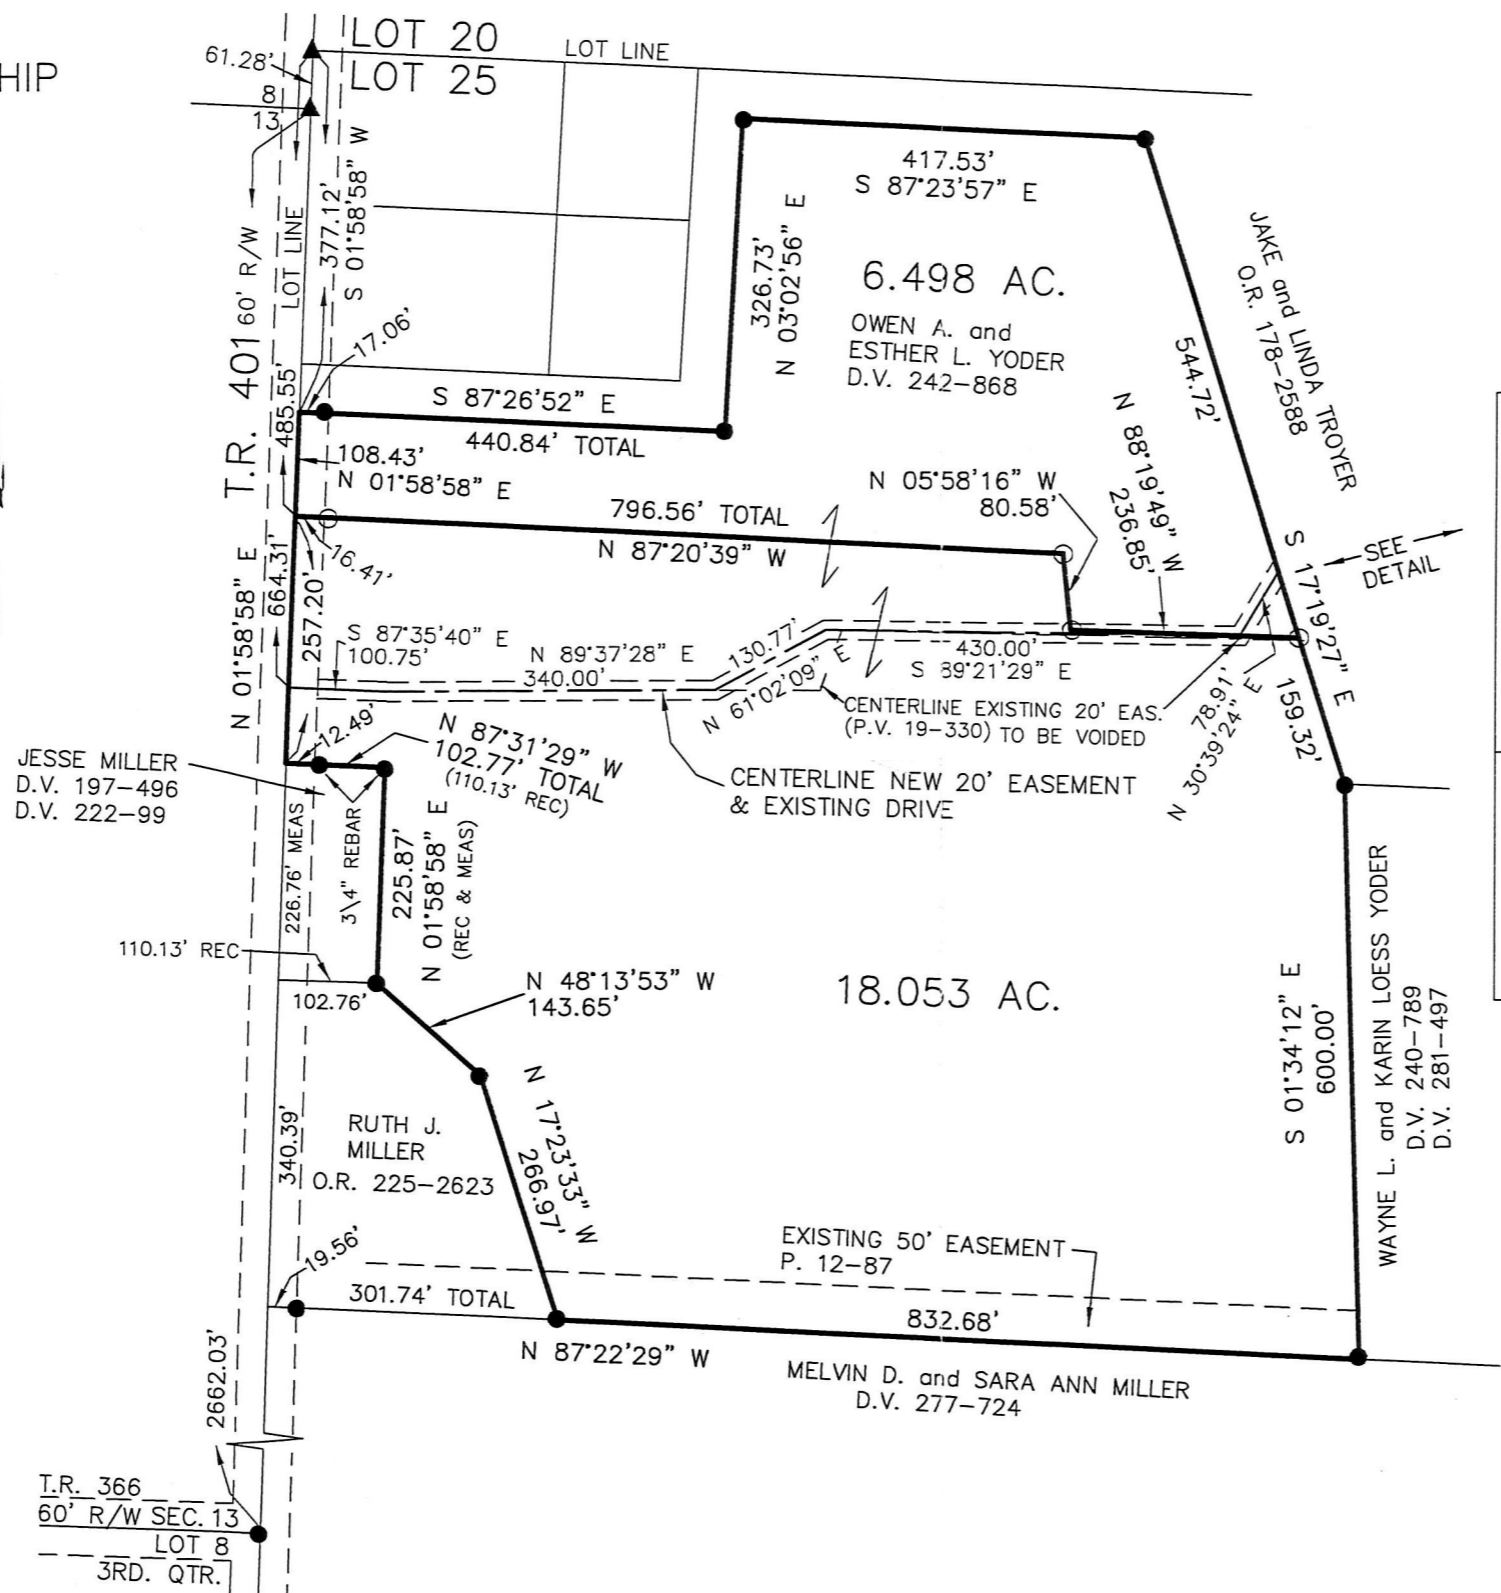

- REFERENCES
- DEED VOL. 242 PAGE 868
  - DEED VOL. 277 PAGE 724
  - DEED VOL. 240 PAGE 789
  - DEED VOL. 222 PAGE 99
  - O.R. VOL. 178 PAGE 2588
  - O.R. VOL. 225 PAGE 2623
  - PLAT VOL. 19 PAGE 330
  - PLAT VOL. 19 PAGE 1365
  - PLAT VOL. 19 PAGE 2592
  - PLAT VOL. 12 PAGE 87
  - BEARINGS FROM  
PLAT VOL. 19 PAGE 330



I CERTIFY THIS SURVEY TO BE CORRECT TO THE BEST OF MY KNOWLEDGE.

*Donald C. Baker*  
 DONALD C. BAKER P.S. 6938  
 DATE: JULY 20, 2016  
 FDB\KES\JPD  
 FILE NAME: WORK4\S-387-16

APPROVED FOR TRANSFER ONLY  
 NO SUBDIVISION PLAT REQUIRED  
 (O.R.C. 711.001 & 711.131)  
 Lot(s) not for building unless  
 approved by Board of Health.  
 HOLMES CO. PLANNING COMMISSION  
 By *[Signature]* Date *8-16-16*



PLAT APPROVED

8/12/2016 TD