

0 200 400



SCALE: 1"=200'

- STONE FOUND
- 5/8" REBAR FOUND UNLESS OTHERWISE NOTED
- 5/8" REBAR SET WITH I.D. CAP I.D. CAP MARKED "BAKER 6938"

WALNUT CREEK TOWNSHIP
S.W. QTR. SECTION 3
T-9 N; R-5 W
HOLMES COUNTY, OHIO

SURVEYED FOR: EMANUEL R. MILLER

APPROVED FOR TRANSFER ONLY
NO SUBDIVISION PLAT REQUIRED
(O.R.C. 711.001 & 711.131)
Lot(s) not for building unless approved by Board of Health.
HCP
HOLMES CO. PLANNING COMMISSION
By: *[Signature]* Date: 2/23/17


201700103964

B: 19 P: 3161

FILED FOR RECORD IN
HOLMES COUNTY, OH
ANITA HALL, COUNTY RECORDER

02/23/2017 4:03 PM
SMALL PLAT . 40.00
PAGE: 1

- REFERENCES
- DEED VOL. 128 PAGE 357 ORV 259
 - DEED VOL. 235 PAGE 41 Pg 2876
 - O.R. VOL. 36 PAGE 794
 - PLAT VOL. 12 PAGE 48
 - PLAT VOL. 17 PAGE 207
 - PLAT VOL. 18 PAGE 256
 - PLAT VOL. 19 PAGE 555
 - BEARINGS FROM PLAT VOL. 19 PAGE 555

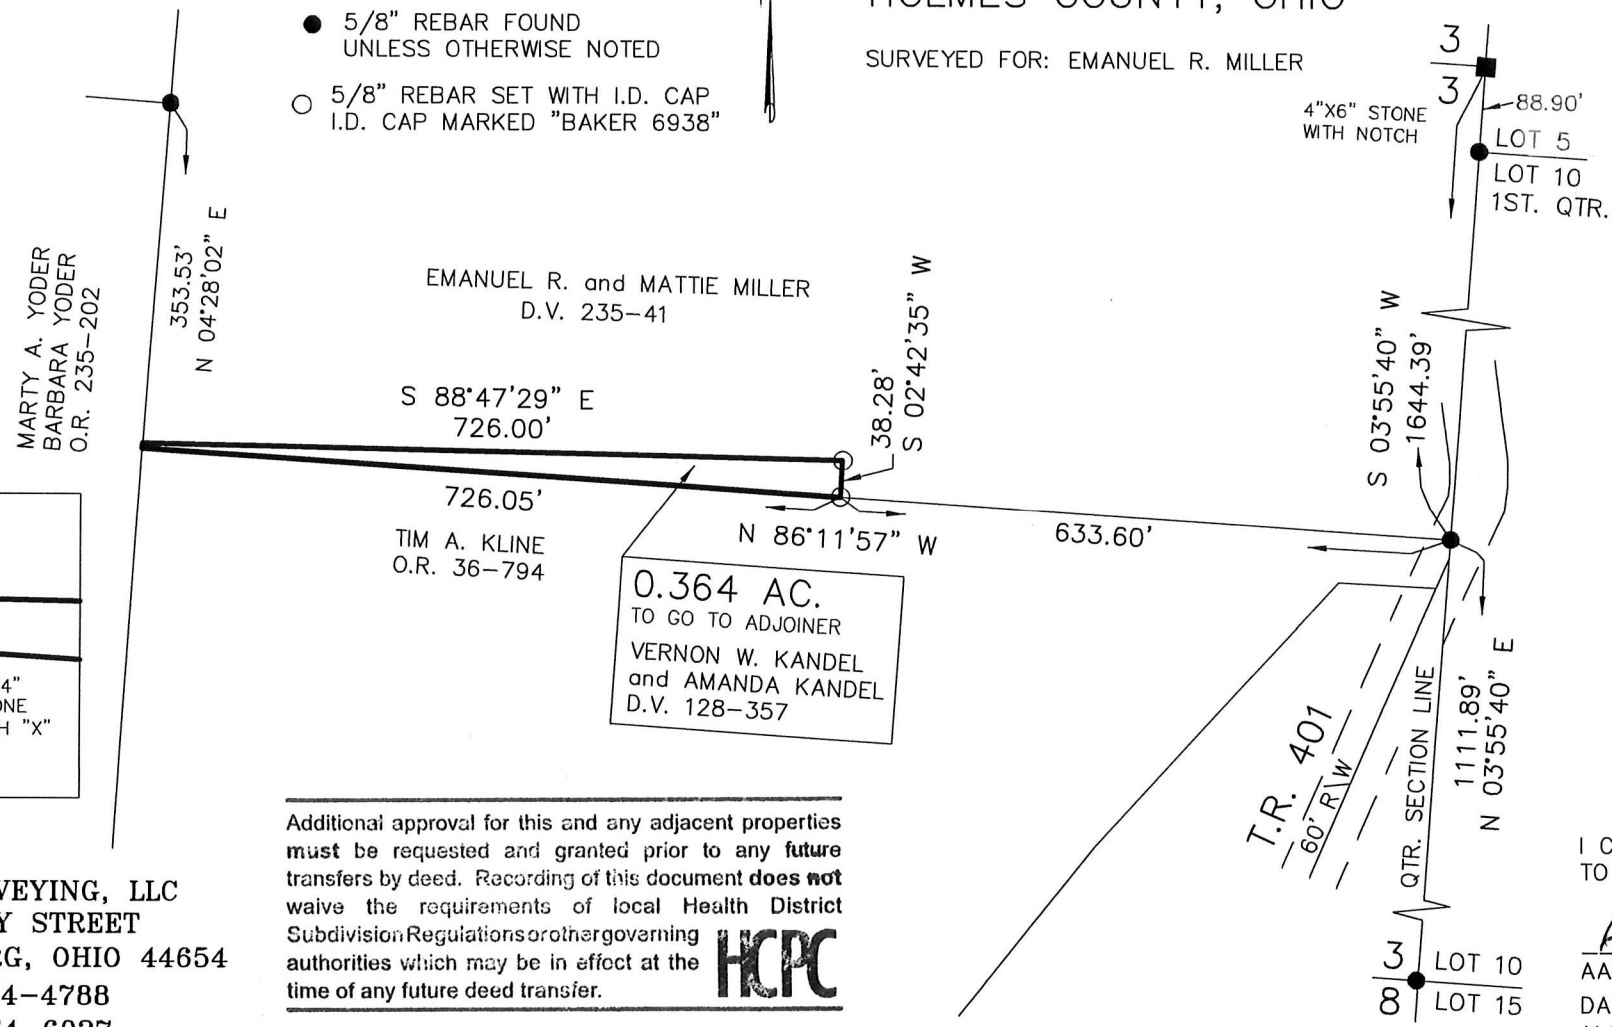

Additional approval for this and any adjacent properties must be requested and granted prior to any future transfers by deed. Recording of this document does not waive the requirements of local Health District Subdivision Regulations or other governing authorities which may be in effect at the time of any future deed transfer.



I CERTIFY THIS SURVEY TO BE CORRECT TO THE BEST OF MY KNOWLEDGE.

[Signature]
AARON L. GERBER P.S. 8379
DATE: JAN. 17, 2017
ALG\JPD
FILE NAME: WORK5\S-7-17

PLAT APPROVED

2/23/2017 *[Signature]*

BAKER SURVEYING, LLC
138 N. CLAY STREET
MILLERSBURG, OHIO 44654
PH. 330-674-4788
FAX 330-674-6027
EMAIL: bakersurveying@gmail.com