

- ▲ R.R. SPIKE FOUND
- 5/8" REBAR FOUND UNLESS OTHERWISE NOTED
- 5/8" REBAR SET WITH I.D. CAP I.D. CAP MARKED "BAKER 6938"

MONROE TOWNSHIP
 2ND. QTR., LOT 18
 T-9 N; R-8 W
 HOLMES COUNTY, OHIO


SURVEYED FOR: RICHARD NEMETH

REFERENCES
 DEED VOL. 212 PAGE 290
 O.R. VOL. 173 PAGE 2012
 O.R. VOL. 249 PAGE 4614
 BEARINGS ASSUMED

APPROVED FOR TRANSFER ONLY
 NO SUBDIVISION PLAT REQUIRED
 (O.R.C. 711.001 & 711.131)
 Lot(s) not for building unless approved by Board of Health.
HCP
 HOLMES CO. PLANNING COMMISSION
 By: *[Signature]* Date: *2-21-17*

201700104003
 B: 19 P: 3163
 FILED FOR RECORD IN
 HOLMES COUNTY, OH
 ANITA HALL, COUNTY RECORDER
 02/27/2017 1:13 PM
 SMALL PLAT . 40.00
 PAGES: 1

ORV 259 Pg 3050

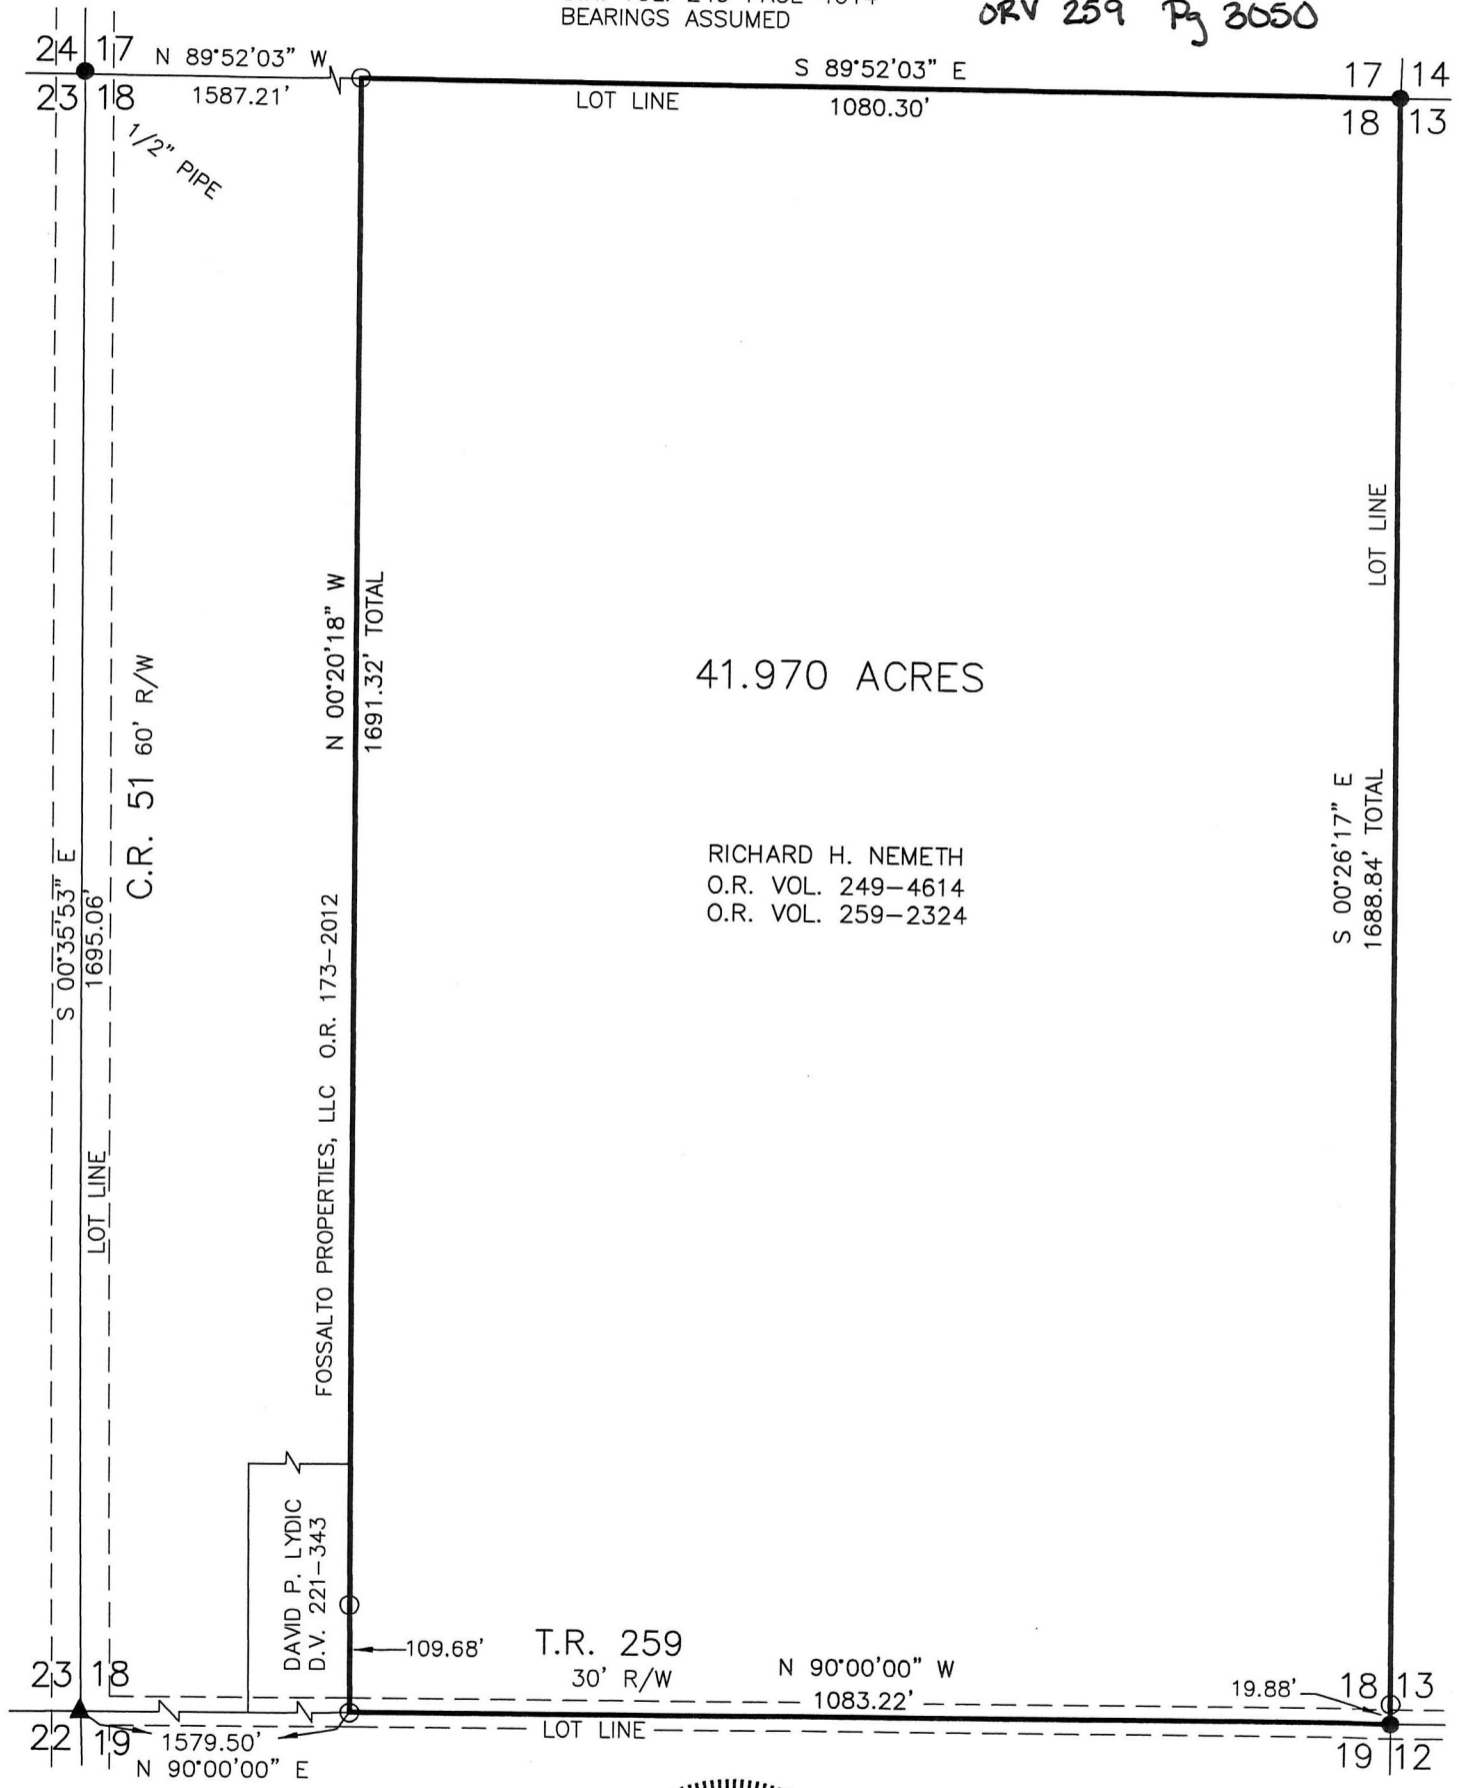

41.970 ACRES

RICHARD H. NEMETH
 O.R. VOL. 249-4614
 O.R. VOL. 259-2324

PLAT APPROVED
 2/21/2017 TB



DONALD C. BAKER SURVEYING
 138 N. CLAY STREET
 MILLERSBURG, OHIO 44654
 PH. 330-674-4788
 FAX 330-674-6027



I CERTIFY THIS SURVEY TO BE CORRECT TO THE BEST OF MY KNOWLEDGE.

[Signature of Donald C. Baker]

DONALD C. BAKER P.S. 6938
 DATE: DECEMBER 11, 2014
 FDB\KES (REVISED NAME 2-15-2017)
 FILE NAME: WORK4\S-613-14\MLD